


MMBC-I PORTFOLIO

LUMAAN ULLA SHARIFF
1AA24AT023
IST SEM . ANRUSA

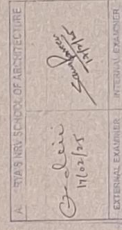


NAME - UMAPATI ULLA SHARIFF ...
 REG NO - 1AA24AT023 ...
 SUB - MMBG - 1 ...
 CUS - 1* SEM ...
 COL - ANRVS A ...

NO	CONTENT
01	BRICK TYPE
02	ENGLISH BOND
03	FLEMISH BOND
04	RAT TRAP BOND
05	RUBBLE STONE MASONRY
06	ASHLAR STONE MASONRY
07	ARCHE'S
08	FOUNDATION
09	WOODEN JOINT'S
10	GLASS PANELED - DOOR
11	WIRE MESH - WINDOW


ACHARYA'S NEW SCHOOL OF ARCHITECTURE	
EXTERNAL EXAMINER	INT. TRIAL EXAMINER
	<i>Signature</i>




1 BRICK THICK WALL

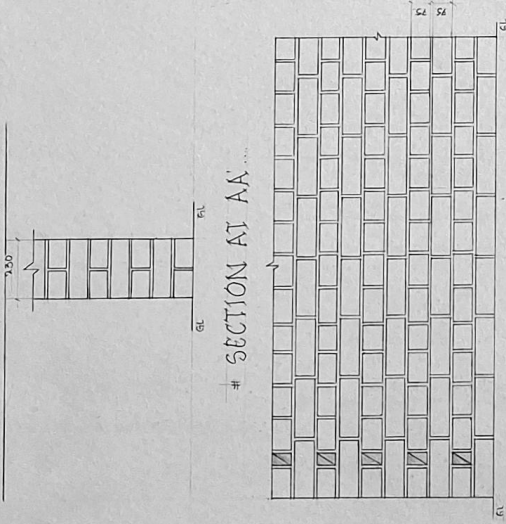


FRONT ELEVATION

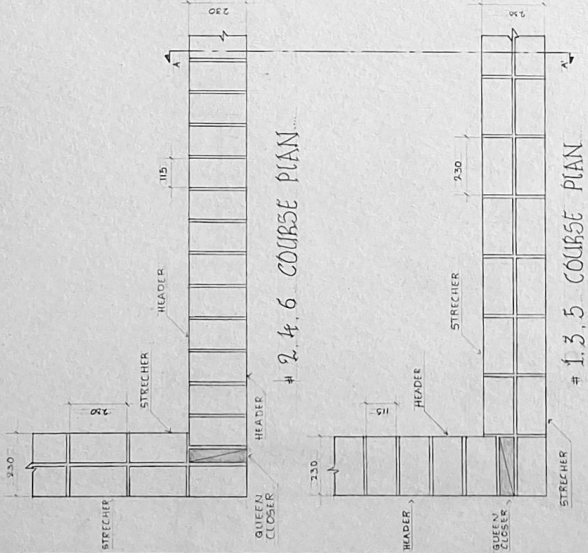


1 1/2 BRICK THICK WALL

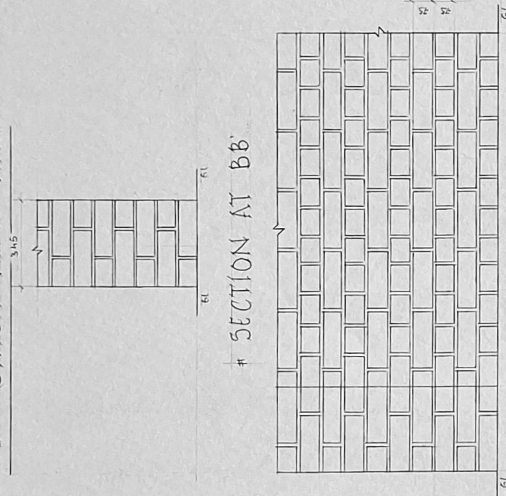


REAR ELEVATION

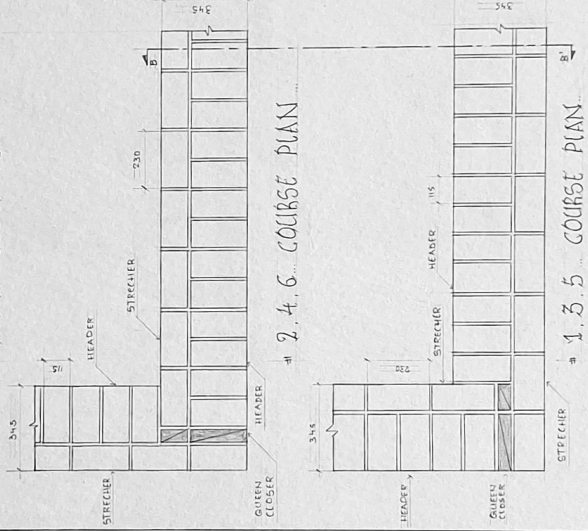

2 BRICK THICK WALL


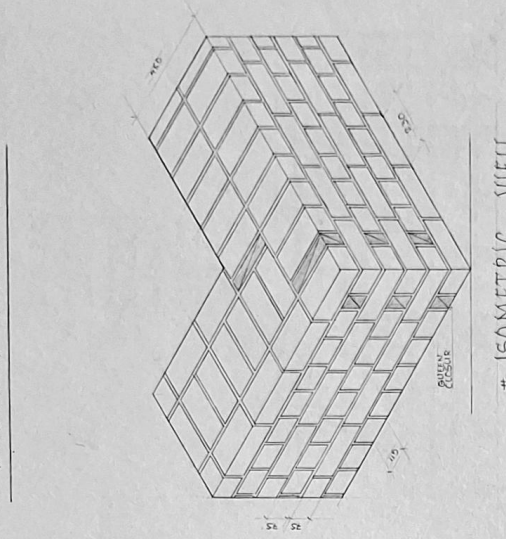


ISOMETRIC VIEW

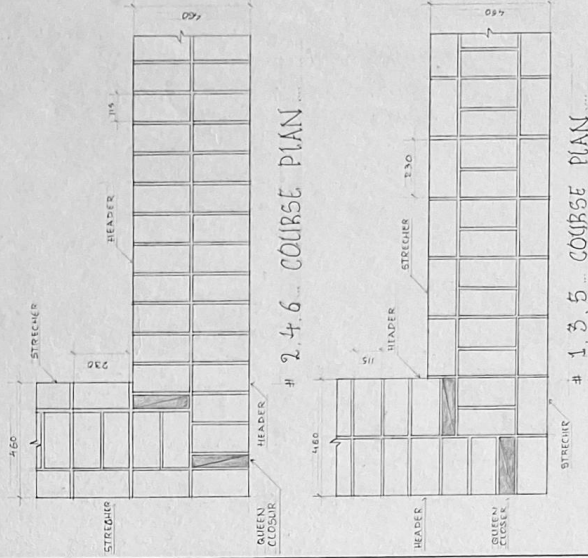


ENGLISH BOND


DOUBLE FLEMISH, 1 BRICK WALL

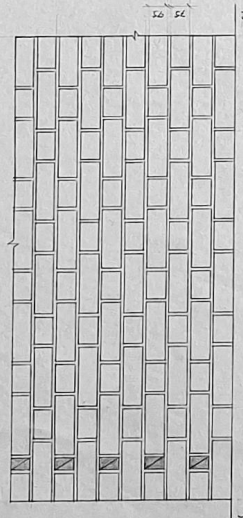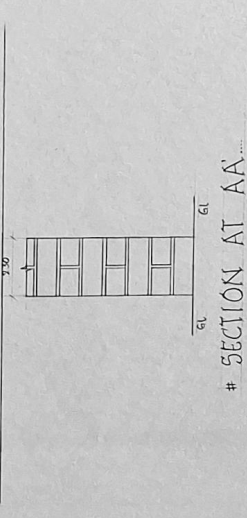

PRONT ELEVATION

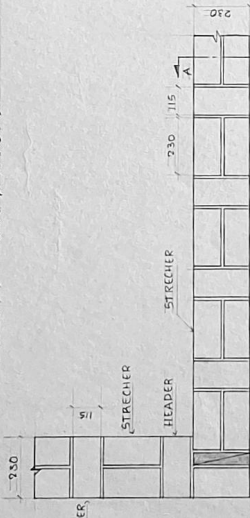


2,4,6 COURSE PLAN

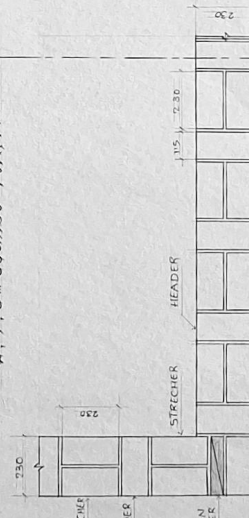


1,3,5 COURSE PLAN


DOUBLE FLEMISH, 1 1/2 BRICK WALL

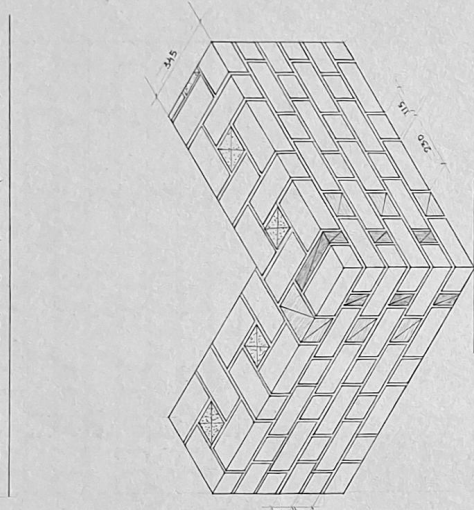

ISOMETRIC VIEW


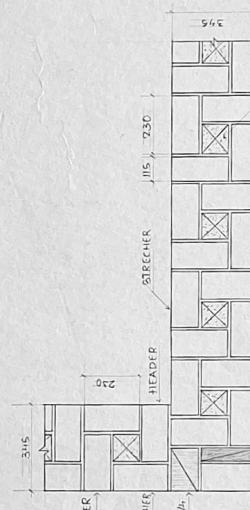


2,4,6 COURSE PLAN

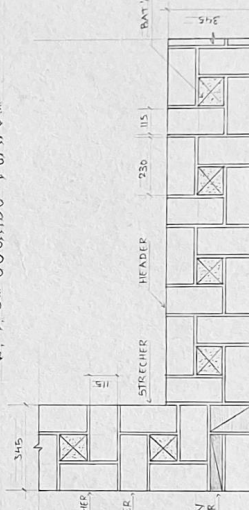


1,3,5 COURSE PLAN

SINGLE FLEMISH, 1 1/2 BRICK WALL

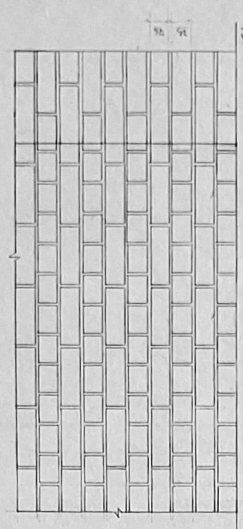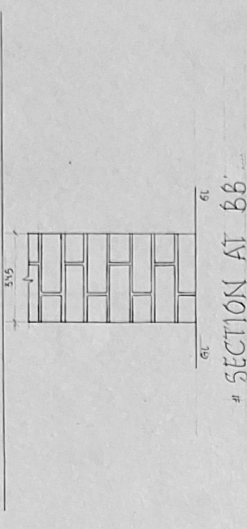

REAR ELEVATION

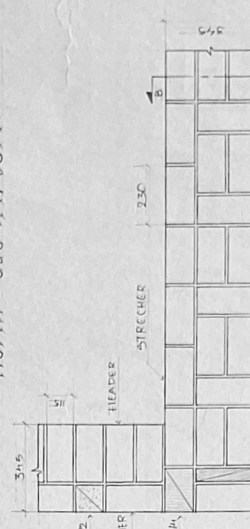


2,4,6 COURSE PLAN




1,3,5 COURSE PLAN

FLEMISH BOND


# SIGN	NAME: UMAN ULA SHARPE	# SHEET NO
	REG. NO. 1A24T013	
	SUB: MMBC-1	
	CLS: 1st SEM, COE-ANR/5A	
	DIM IN MM. SCALE: 1:10	

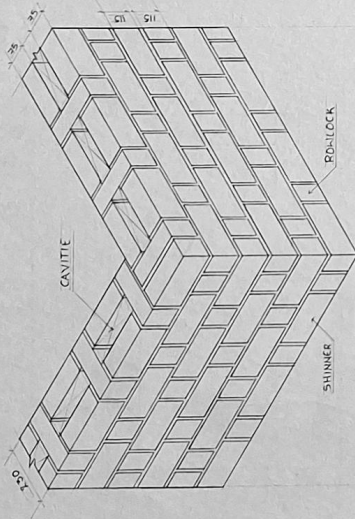


ISOMETRIC VIEW

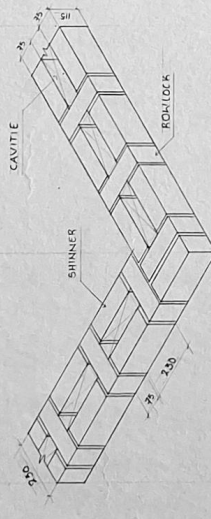


2.4.6 COURSE 150

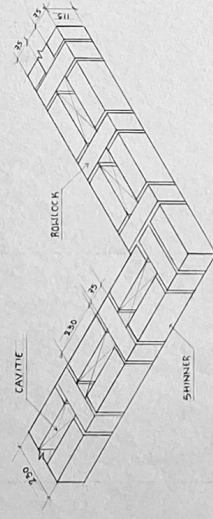


1.3.5 COURSE 150

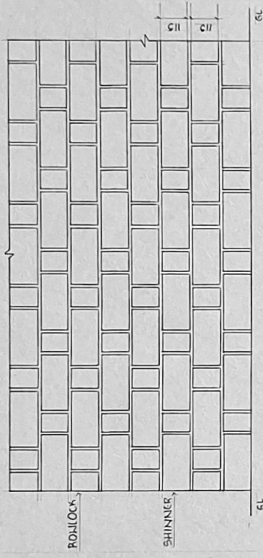


FRONT ELEVATION

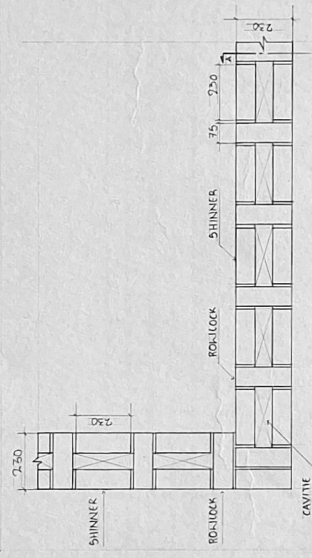


2.4.6 COURSE PLAN

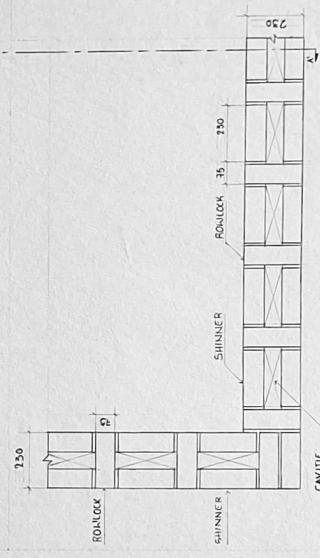

1.3.5 COURSE PLAN

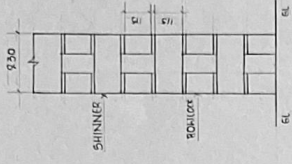

SECTION AA

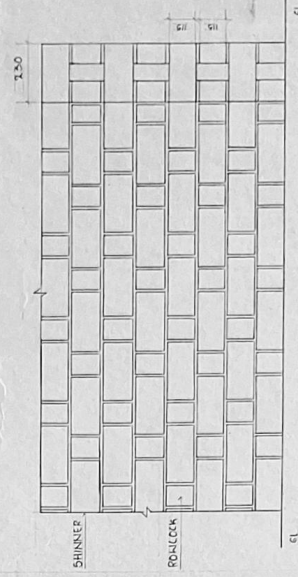


REAR ELEVATION




NAME: UMAM ULLA SHARFF
REG NO: 1A241A0123
SUB: MMB C-1
CLS: 1st SEM, COL. ANURVA
DIM IN MM, SCALE: 1:10

RAT-TRAP BOND


DIFFERENT TYPES OF ARCHES ...

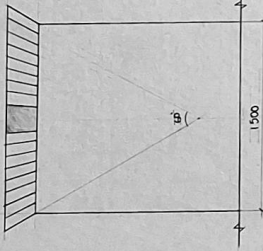


FLAT ARCH ... 1:30

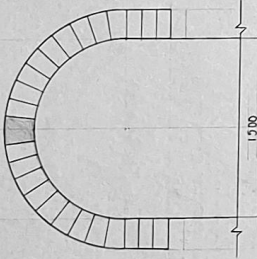


1 POINT ARCH ... 1:30

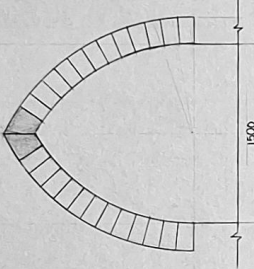


2 POINT ARCH ... 1:30

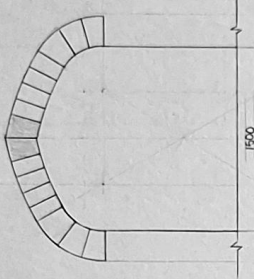


4 POINT ARCH ... 1:30

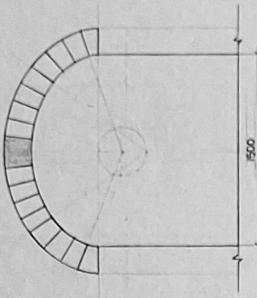


SEMI-ELLIPTICAL ARCH ... 1:30

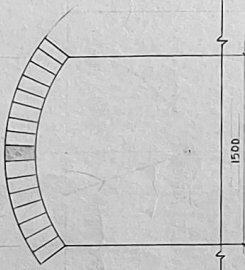


SEGMENTAL ARCH ... 1:30

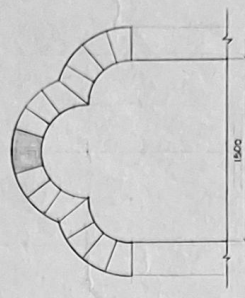


VENETIAN ARCH ... 1:30

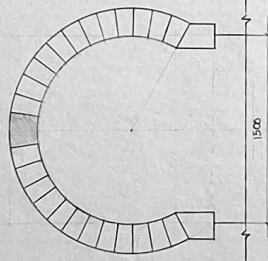

HORSE SHOE ARCH ... 1:30

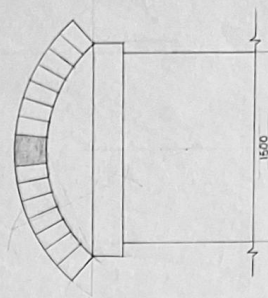

RELIEVING ARCH ... 1:30

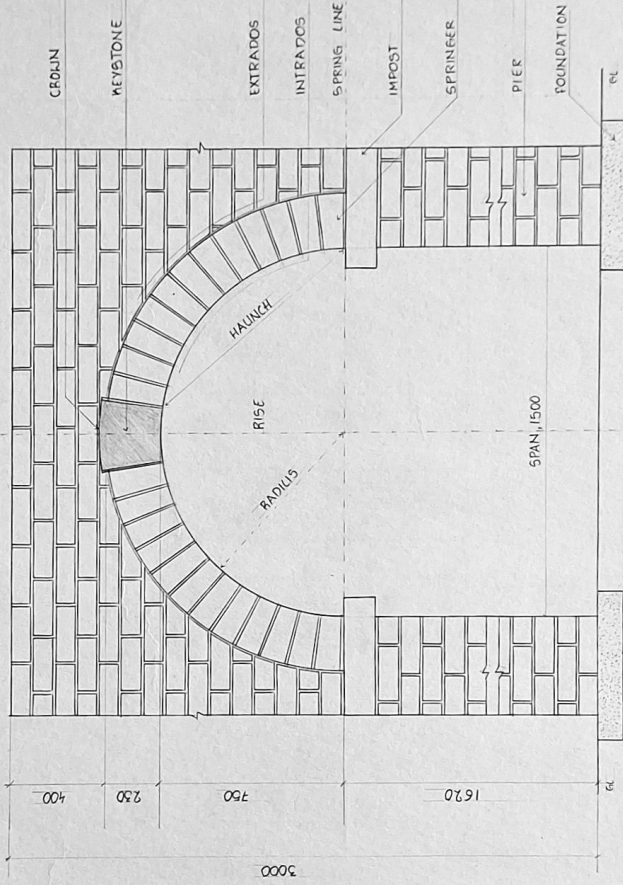

TECHNICAL TERMS IN ARCH ... 1:10

NAME: UMAN JIA SHARIF # SHEET NO.
REG NO: 1A02HAT023
SUB: MMBC-1
CLS: 1st SEM, COE, MSUSA
DIM IN MM, SCALE




SIGN


ARCHES ...

Uman Jia Sharif


RANDOM RUBBLE MASONRY COURSED

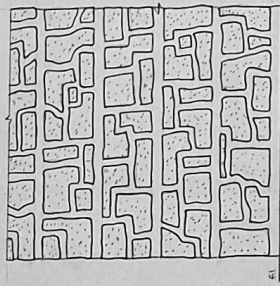

ELEVATION

 

PLAN

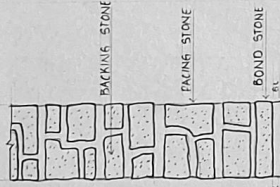


SECTION AA



PLAN

RANDOM RUBBLE MASONRY UNCOURSED

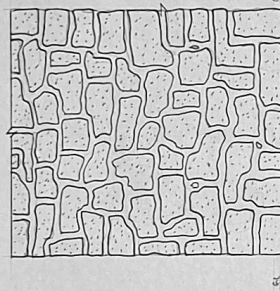

ELEVATION



PLAN




SECTION BB




PLAN

SQUARE RUBBLE MASONRY COURSED

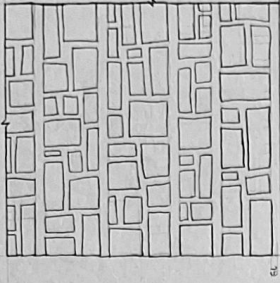

ELEVATION

 

PLAN




SECTION CC



PLAN

SQUARE MASONRY UNCOURSED

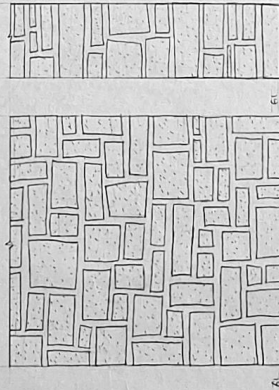


ELEVATION



PLAN

DRY RUBBLE MASONRY

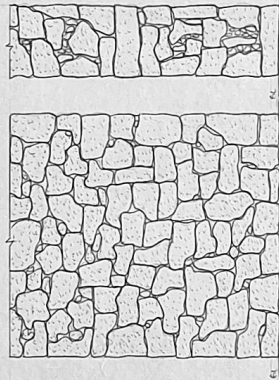


ELEVATION



PLAN

POLYGONAL MASONRY

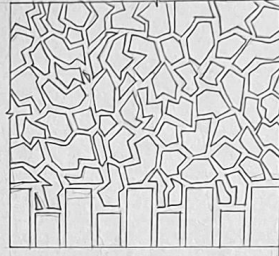


ELEVATION



PLAN

PLINT MASONRY

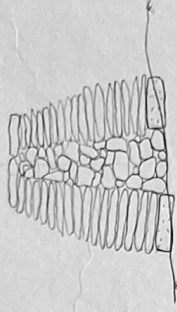

VIEW


DRY RUBBLE MASONRY



VIEW

RUBBLE STONE MASONRY


ASHLAR PINE MASONRY

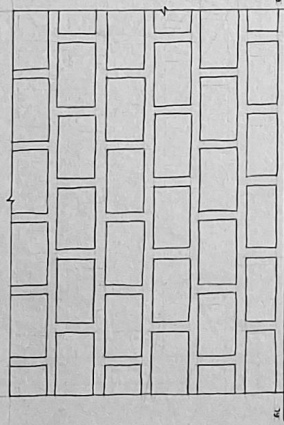

ELEVATION




PLAN

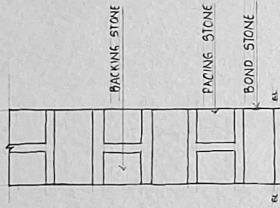


SECTION AA

ASHLAR ROUGH TOOLED MASONRY

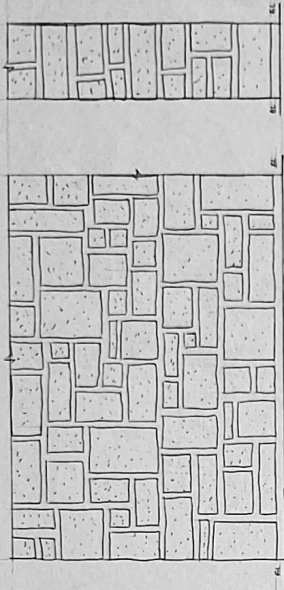


ELEVATION

 


PLAN

SECTION BB

QUARRY FACED MASONRY

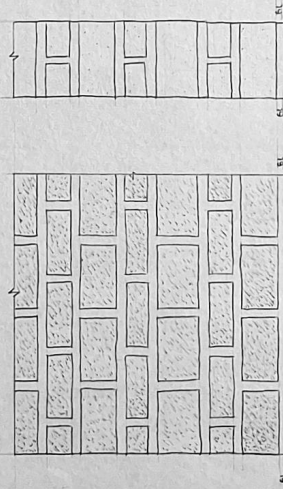


ELEVATION

 


PLAN

SECTION CC

ASHLAR BACK IN COURSE

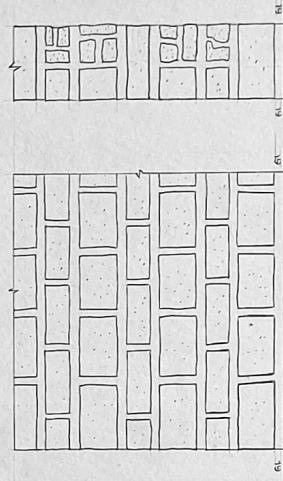


ELEVATION

 

PLAN

SECTION DD

ASHLAR CHAMFERED MASONRY

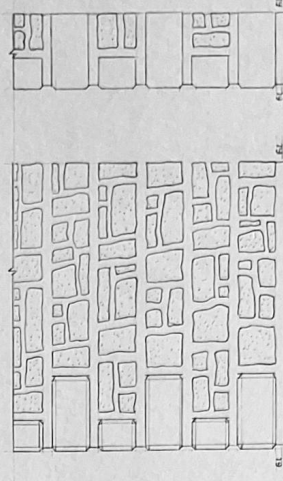

ELEVATION



PLAN


SECTION EE

ASHLAR STONE MASONRY


# SITE	NAME: UMAN UJA SHARIF	# SHEET NO
REG NO: 1A24T025		
SUB: MMBC-1		
CLS: 1 st SEM, COL: ANRV5A		
DIM IN NO. SCALE: NO.		

Chauhan Shree


1. BRICK SINGLE FOOTING

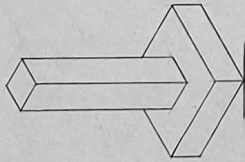

ISOMETRIC 1:20

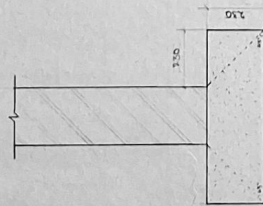


SECTION BB 1:10

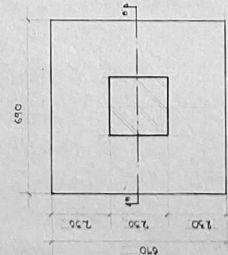


PLAN 1:10


2. BRICK STEPPED FOOTING

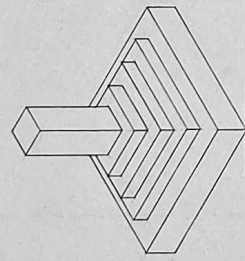

ISOMETRIC 1:20

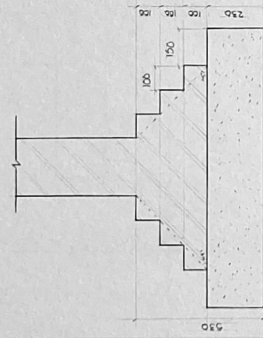


SECTION AA 1:10

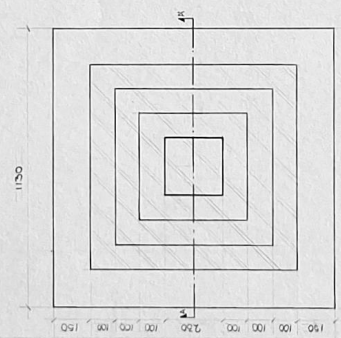


PLAN 1:10


3. BRICK ECCENTRIC FOOTING

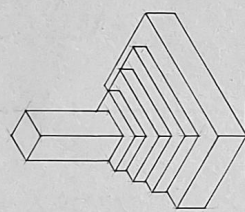

ISOMETRIC 1:20

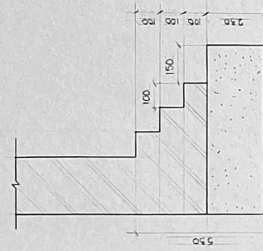


SECTION CC 1:10

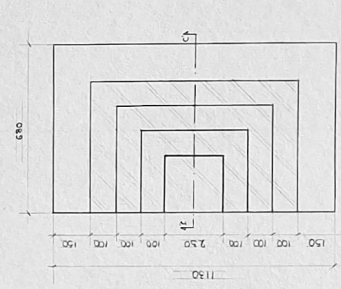


PLAN 1:10


4. STONE SINGLE FOOTING

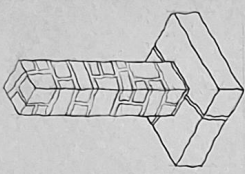

ISOMETRIC 1:20

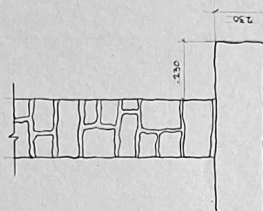


SECTION DD 1:10

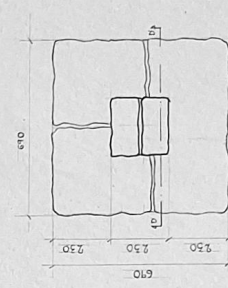


PLAN 1:10


5. STONE STEPPED FOOTING

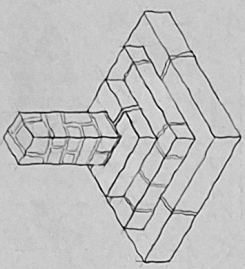

ISOMETRIC 1:20

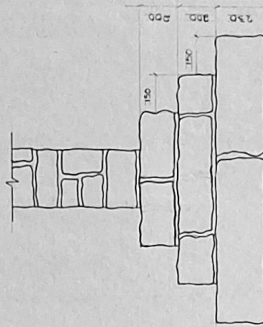

SECTION EE 1:10

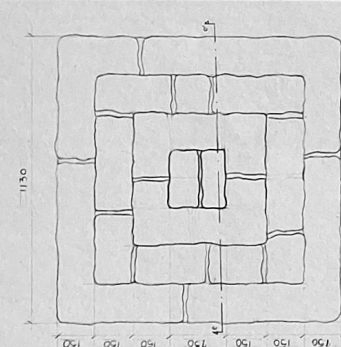

PLAN 1:10


FOUNDATION




NAME: UMAN ULLA SHARIF
REG. NO: 1110
SUB: MMB - I
CL: 1st SEM, COL-ANR/5A
DIM IN MM, SCALE

SHEET NO.

1. BUTT JOINT

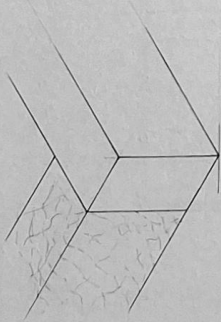


ISOMETRIC

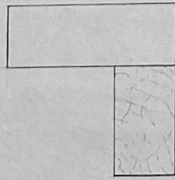


PLAN

3. DADO JOINT

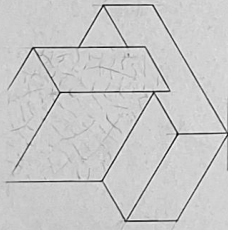


ISOMETRIC

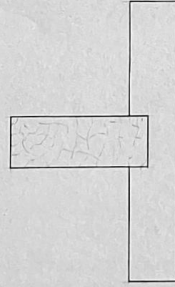

PLAN

5. MORTISE AND TENON

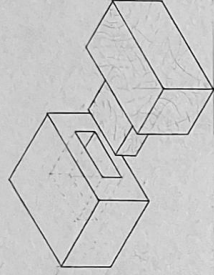


ISOMETRIC




PLAN

7. DOWELED JOINT

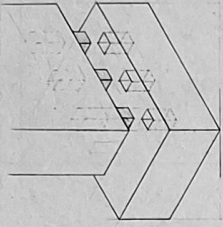


ISOMETRIC

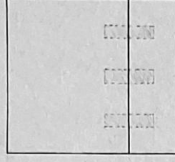


PLAN

2. HALF LAP JOINT

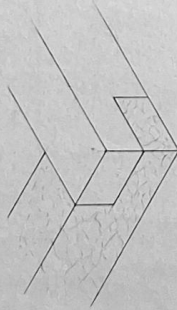


ISOMETRIC

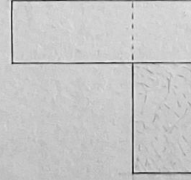

PLAN

4. TONGUE AND GROOVE

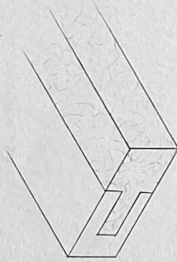


ISOMETRIC



PLAN

6. DOVETAIL JOINT

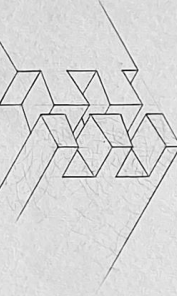


ISOMETRIC



PLAN

8. BEVELED JOINT

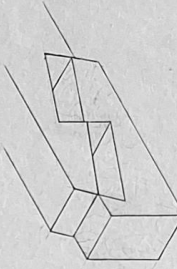

ISOMETRIC




PLAN

WOODEN JOINTS



NAME: UMANN ULLA SHARIFE # SHEET NO.
REG NO: 1AA2HAT013
SUB: MMBC-1
CL5: T-5CM, COL: ANR/SA
DIM: IN NO: SCALE: NO

 

SIGN

SIGN -

NAME:- UMAN OLA SHARPP SHEET NO.


REG NO: 1AA2HA10LS
SUB: MMC-I
CLS: 1st SEM, COL: ANRUSA
DIM IN MM: SCALE

WIRE MESH - WINDOW




NAME: UMAN ULLA SHARIFF
 REG NO: 1AA241023
 SUB: M M B C - 1
 CLS: 1st SEM. COL: ANRVSA
 DIM IN MM SCALE

SHEET NO.

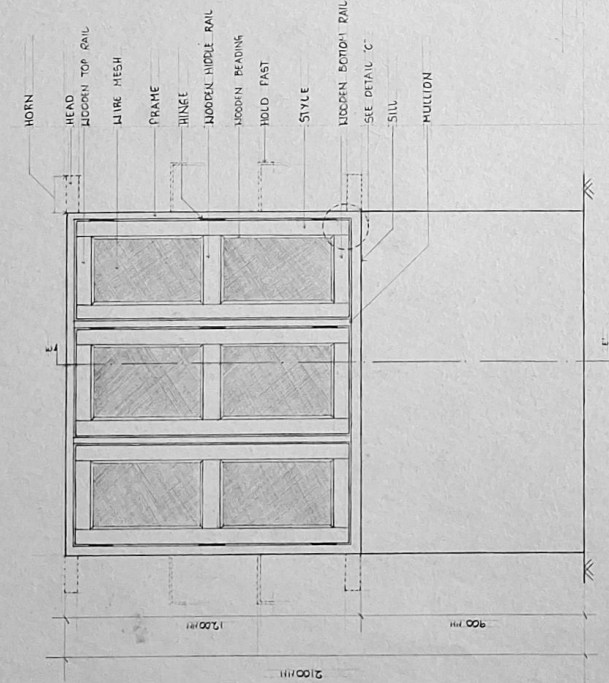


E ELEVATION
 1/10

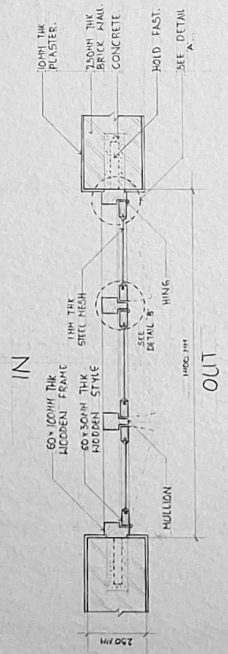


P PLAN
 1/10

CC SECTION EE
 1/10

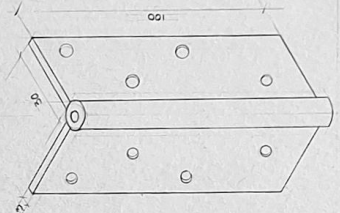


I HING
 1/10

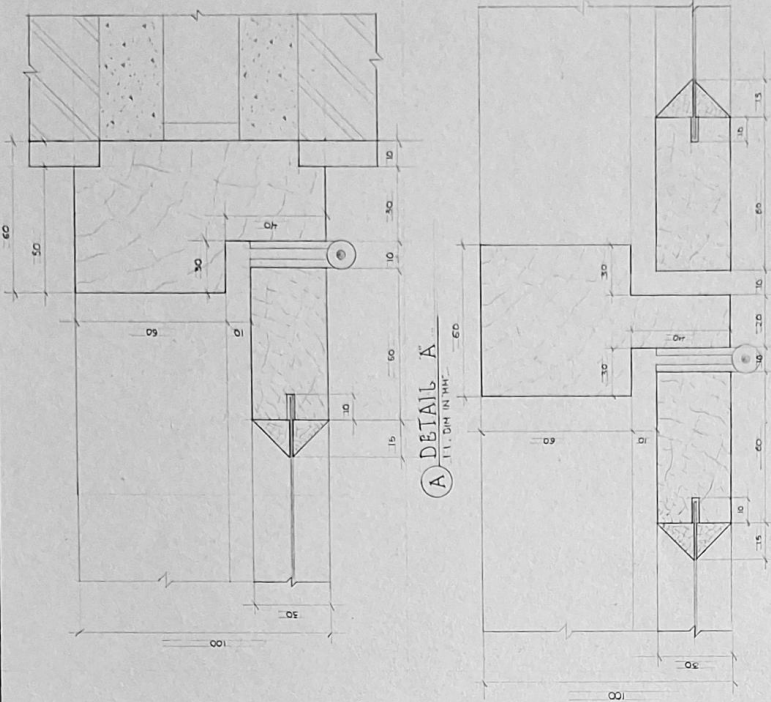

A DETAIL A
 1/10



B DETAIL B
 1/10

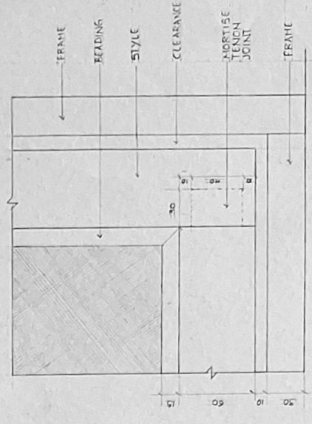

C DETAIL C
 1/10

75MM THK BRICK WALL
 10MM THK PLASTER
 100x100MM THK WOODEN TOP RAIL
 10MM THK STEEL MESH
 30x60MM THK WOODEN MIDDLE RAIL
 10MM THK WOODEN BEADING
 75MM THK BRICK WALL
 10MM THK PLASTER

FRAME
 BEADING
 STYLE
 CLE FLANGE
 HORTISE
 HINGE
 FRAME

