




DHANUSH MANJUNATH KORI
WORKING DRAWING
PORTFOLIO

SEM: 06 1AA22AT002

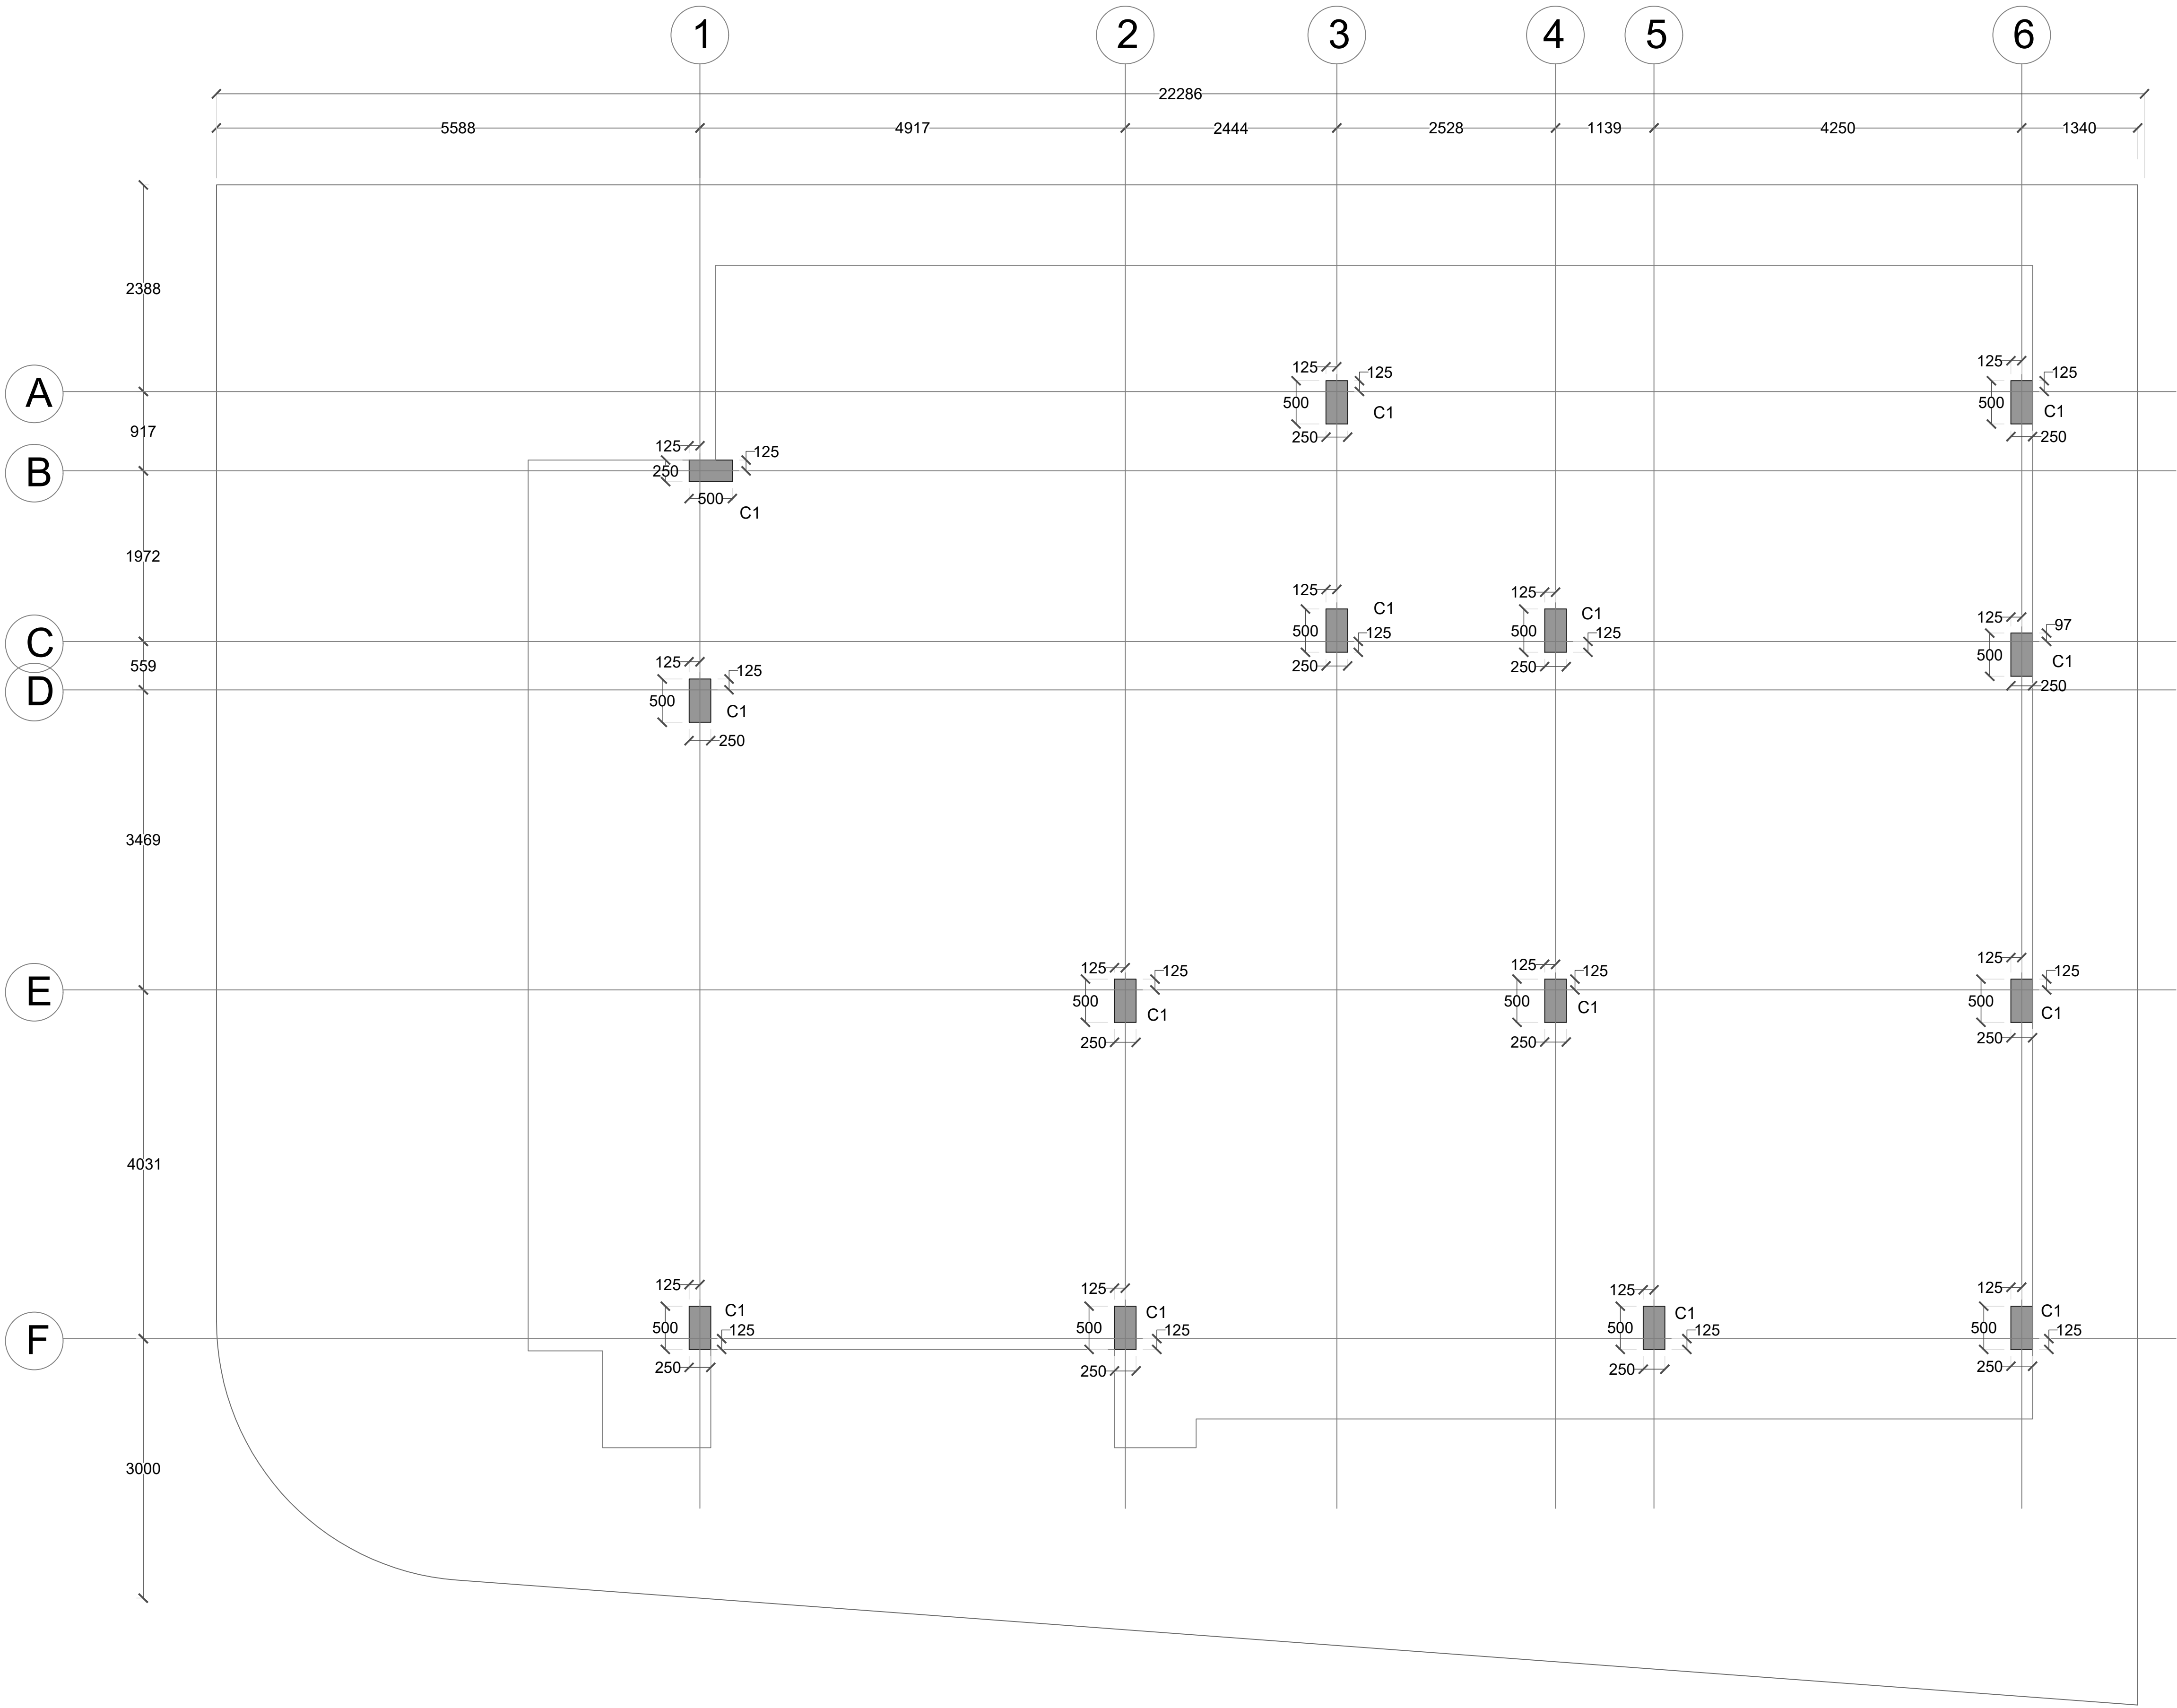




Project 10.04.2025

On Site Notes :

Drawn by : Dhanush M. Kori

Checked by : Dhanush M. Kori

- Notes
- While every attempt has been made in preparation of this drawing to avoid mistakes, the maker cannot guarantee against human error. The contractor on the job must check all dimensions and other details and be responsible for the same. Unless otherwise mentioned all dimensions are in mm.
 - Written dimensions to be followed. Do not scale any measurement from the drawings.
 - Any discrepancy in this or any other drawings related to this drawing shall be brought to the notice of architects immediately.
 - This drawing is to be read in conjunction with related structural and services drawing.

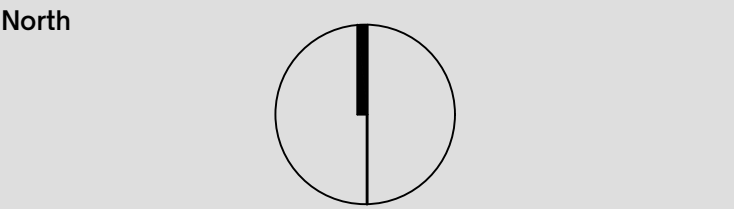

Scale 1:100

Title:

Settingout Drawing


AR_001_ST_002

Revision

R-01

SIGNATURE

ARCHITECT ARCHITECT

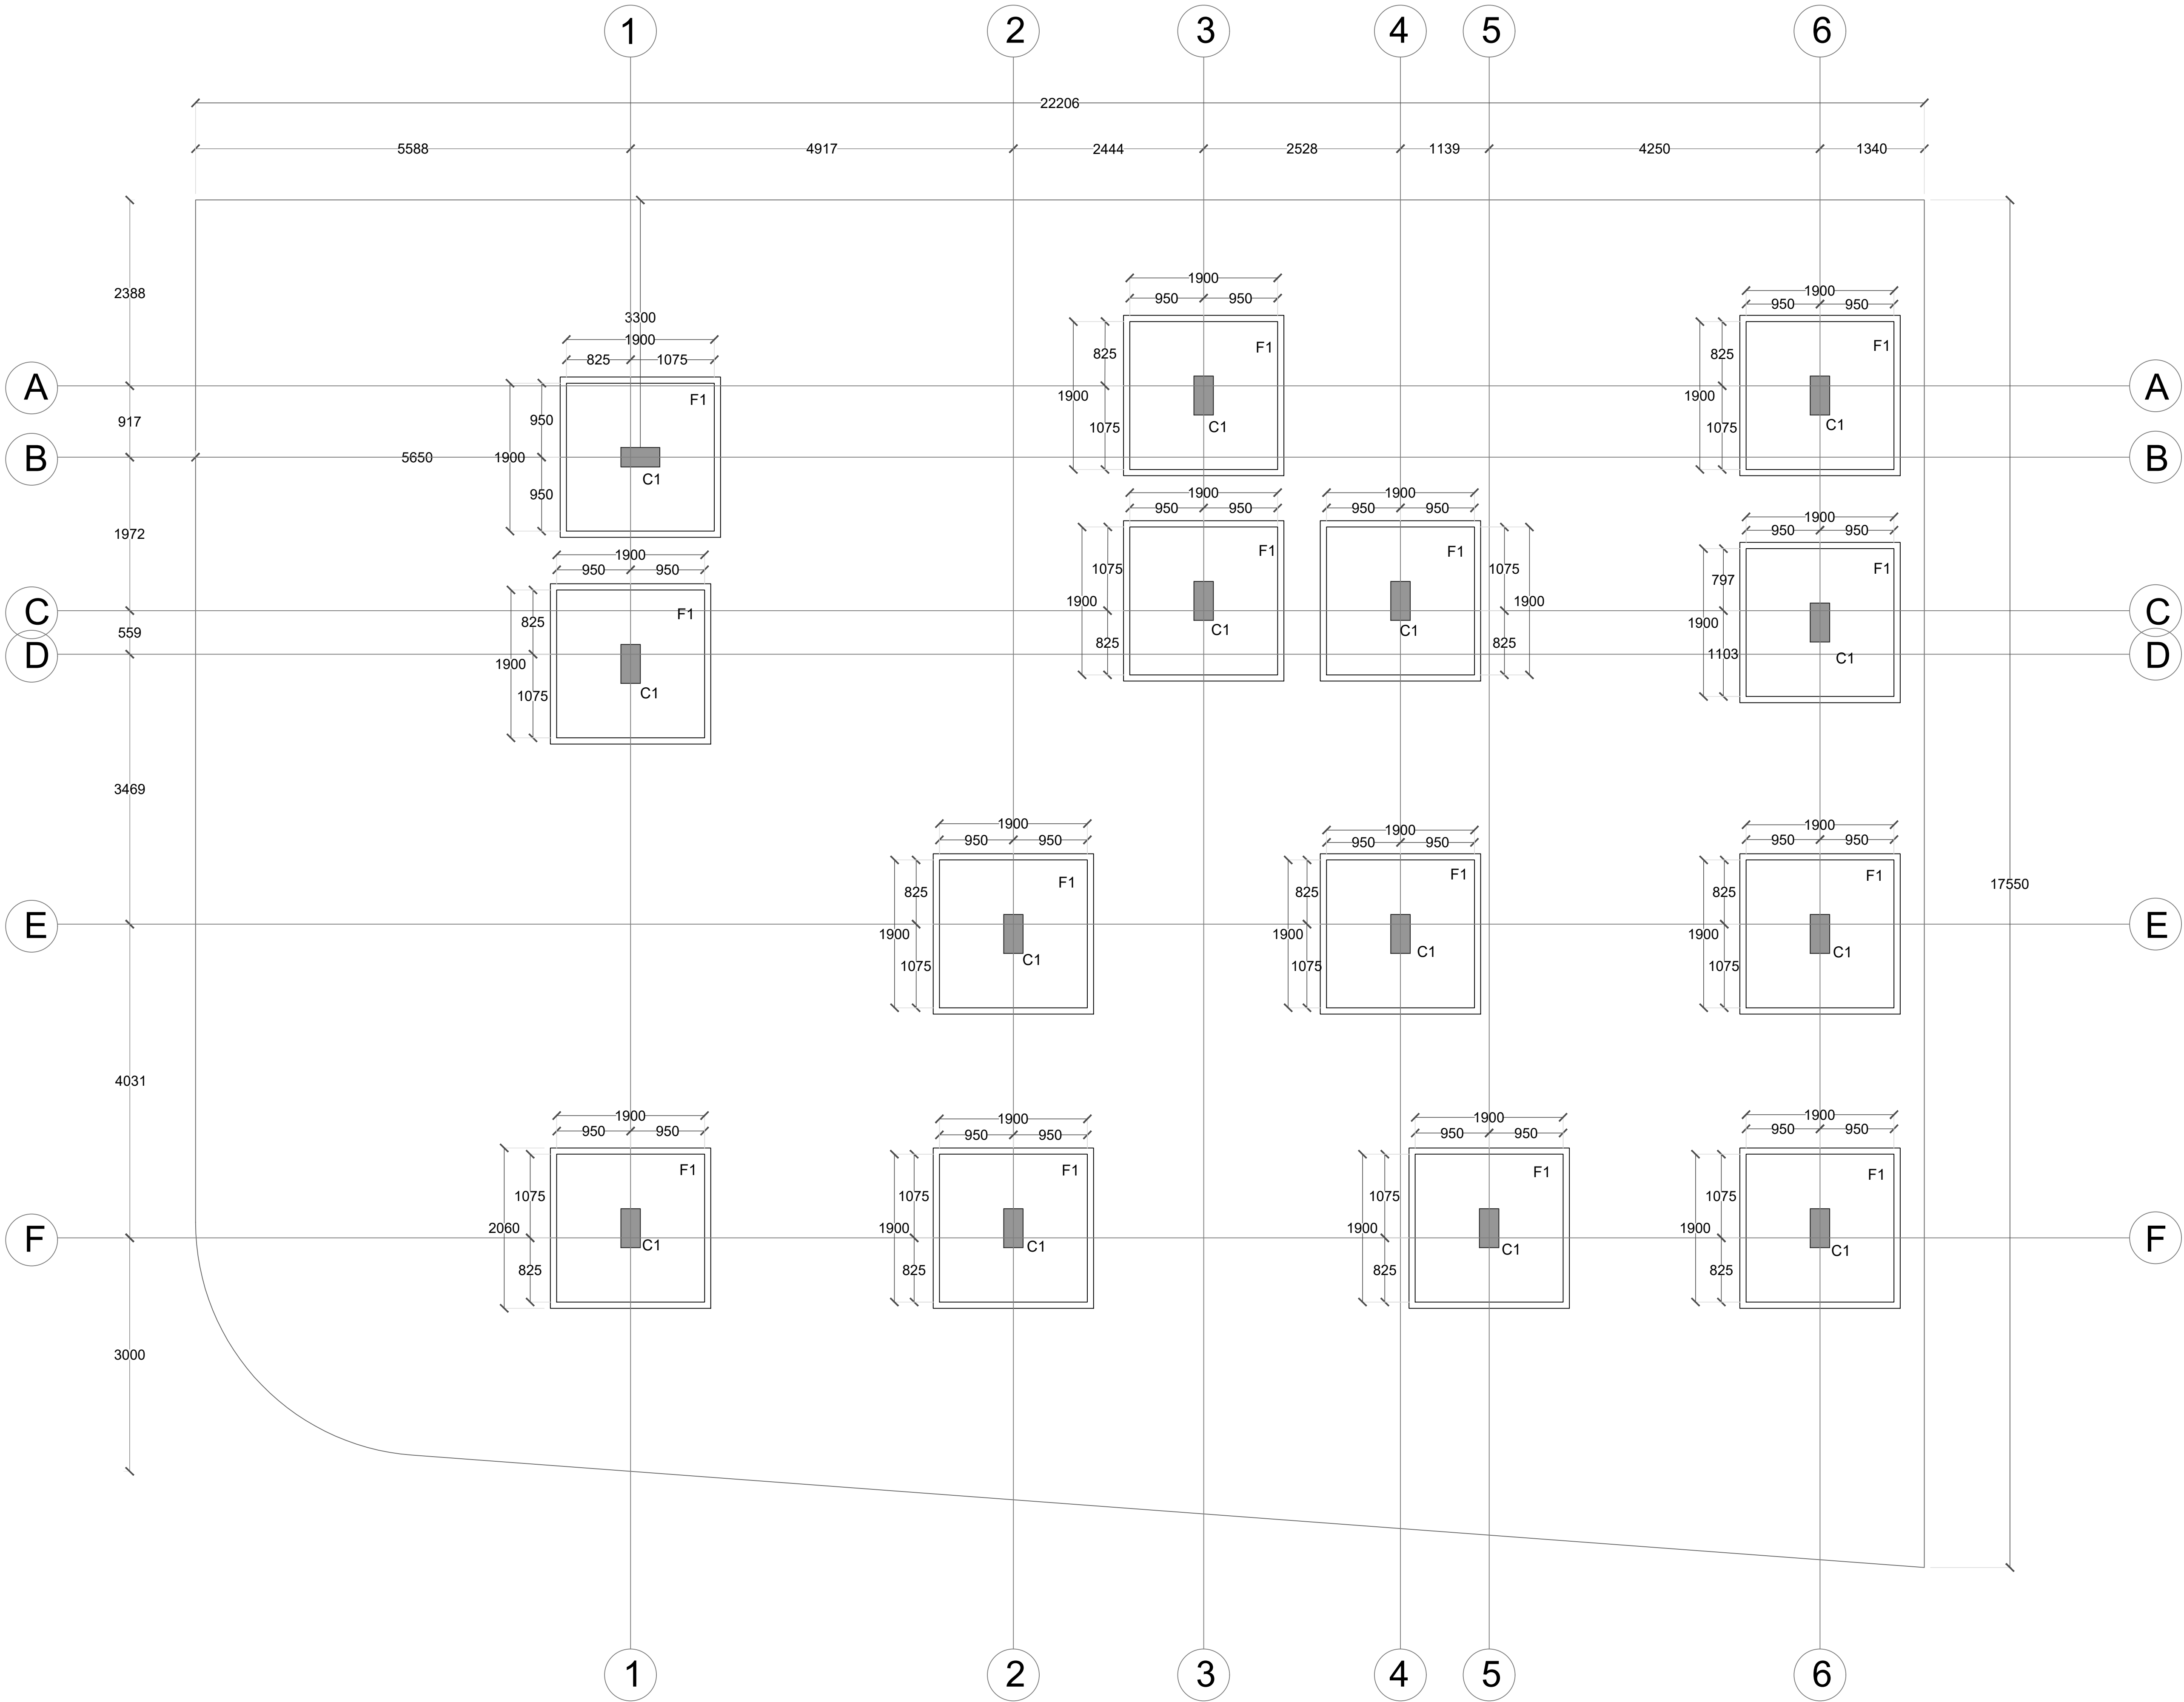

INCEPTION

ARCHITECTURE · INTERIORS · LANDSCAPE
C.N. Palya, Nagasandra post, Bangalore 560073.


Project 10.04.2025

On Site Notes :

Drawn by : Dhanush M. Kori

Checked by : Dhanush M. Kori

- Notes
- While every attempt has been made in preparation of this drawing to avoid mistakes, the maker cannot guarantee against human error. The contractor on the job must check all dimensions and other details and be responsible for the same. Unless otherwise mentioned all dimensions are in mm.
 - Written dimensions to be followed. Do not scale any measurement from the drawings.
 - Any discrepancy in this or any other drawings related to this drawing shall be brought to the notice of architects immediately.
 - This drawing is to be read in conjunction with related structural and services drawing.

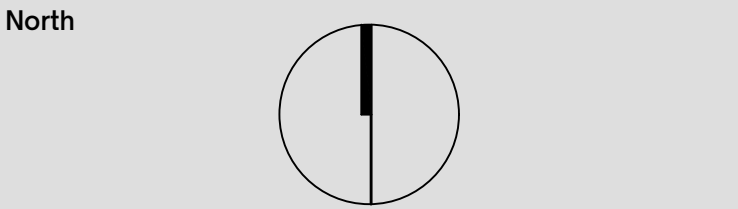

Scale 1:100

Title:

Foundation Detail


AR_001_ST_001

Revision

R-01

SIGNATURE

ARCHITECT ARCHITECT

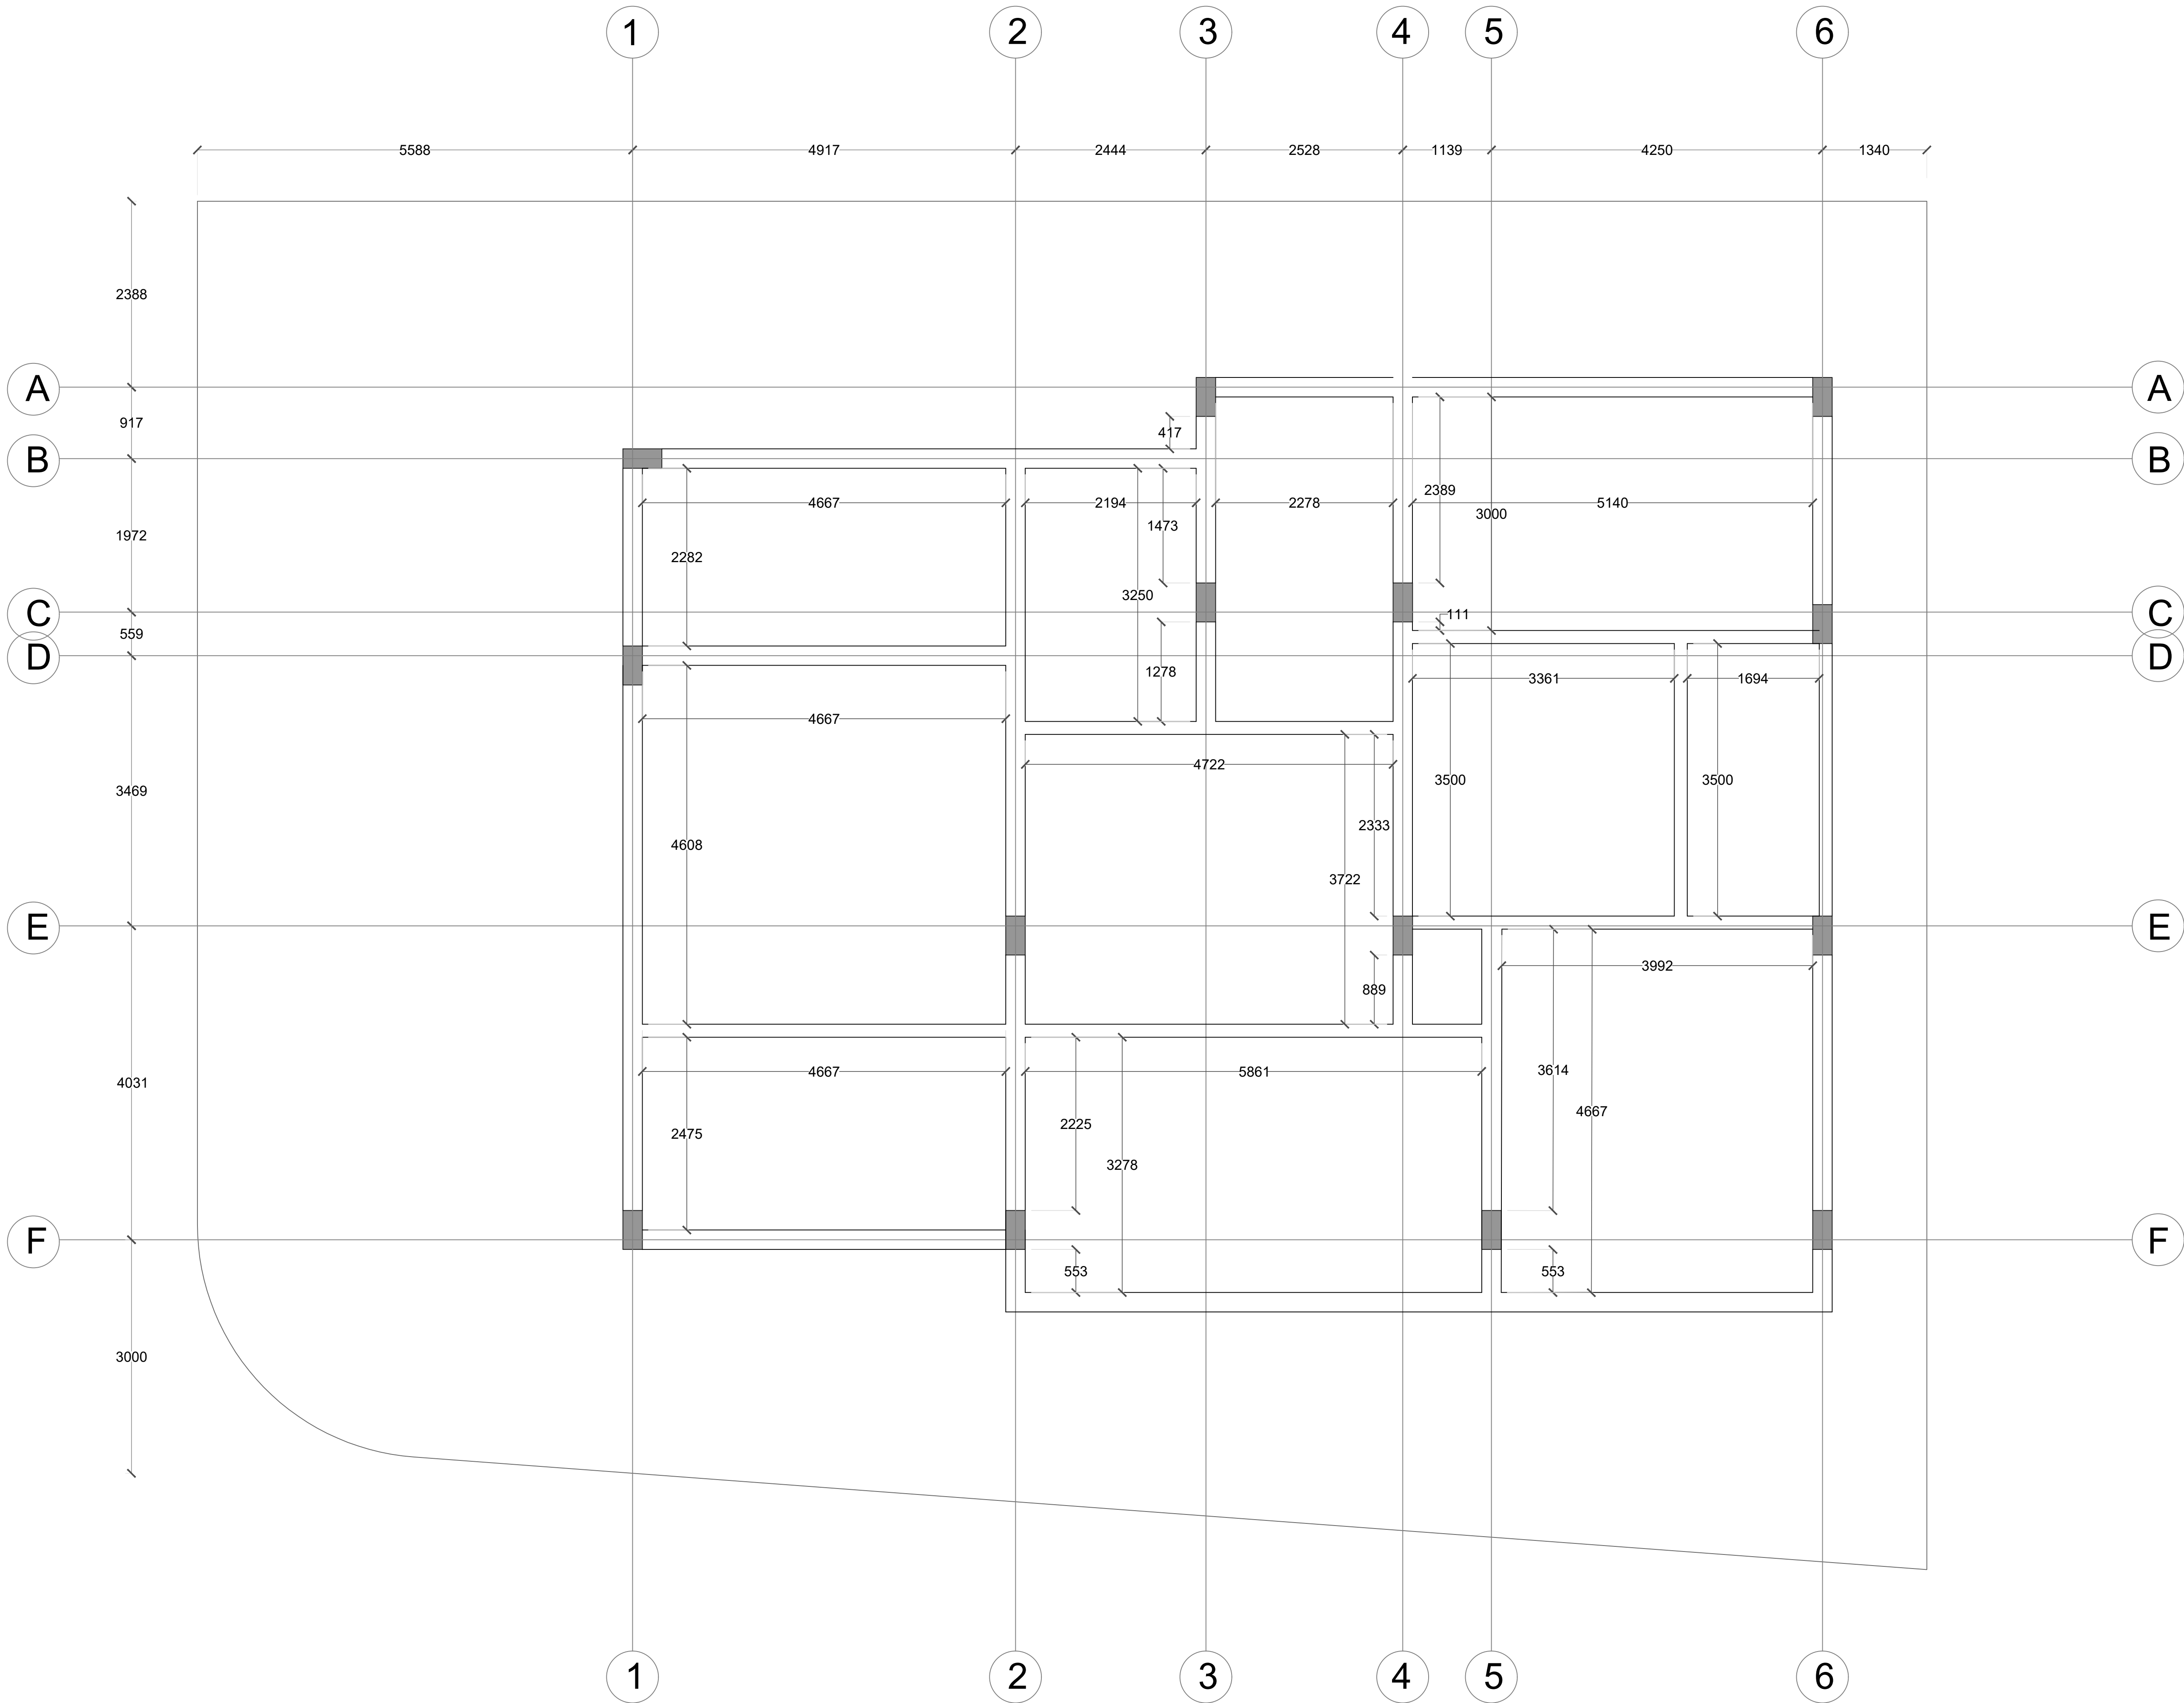

Project 10.04.2025


On Site Notes :

Drawn by : Dhanush M. Kori

Checked by : Dhanush M. Kori

- Notes
- While every attempt has been made in preparation of this drawing to avoid mistakes, the maker cannot guarantee against human error. The contractor on the job must check all dimensions and other details and be responsible for the same. Unless otherwise mentioned all dimensions are in mm.
 - Written dimensions to be followed. Do not scale any measurement from the drawings.
 - Any discrepancy in this or any other drawings related to this drawing shall be brought to the notice of architects immediately.
 - This drawing is to be read in conjunction with related structural and services drawing.

North

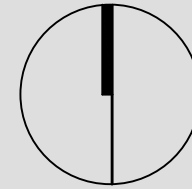

Scale 1:100

Title:

Plinth Beam Drawing


AR_001_ST_003

Revision

R-01

SIGNATURE

ARCHITECT ARCHITECT

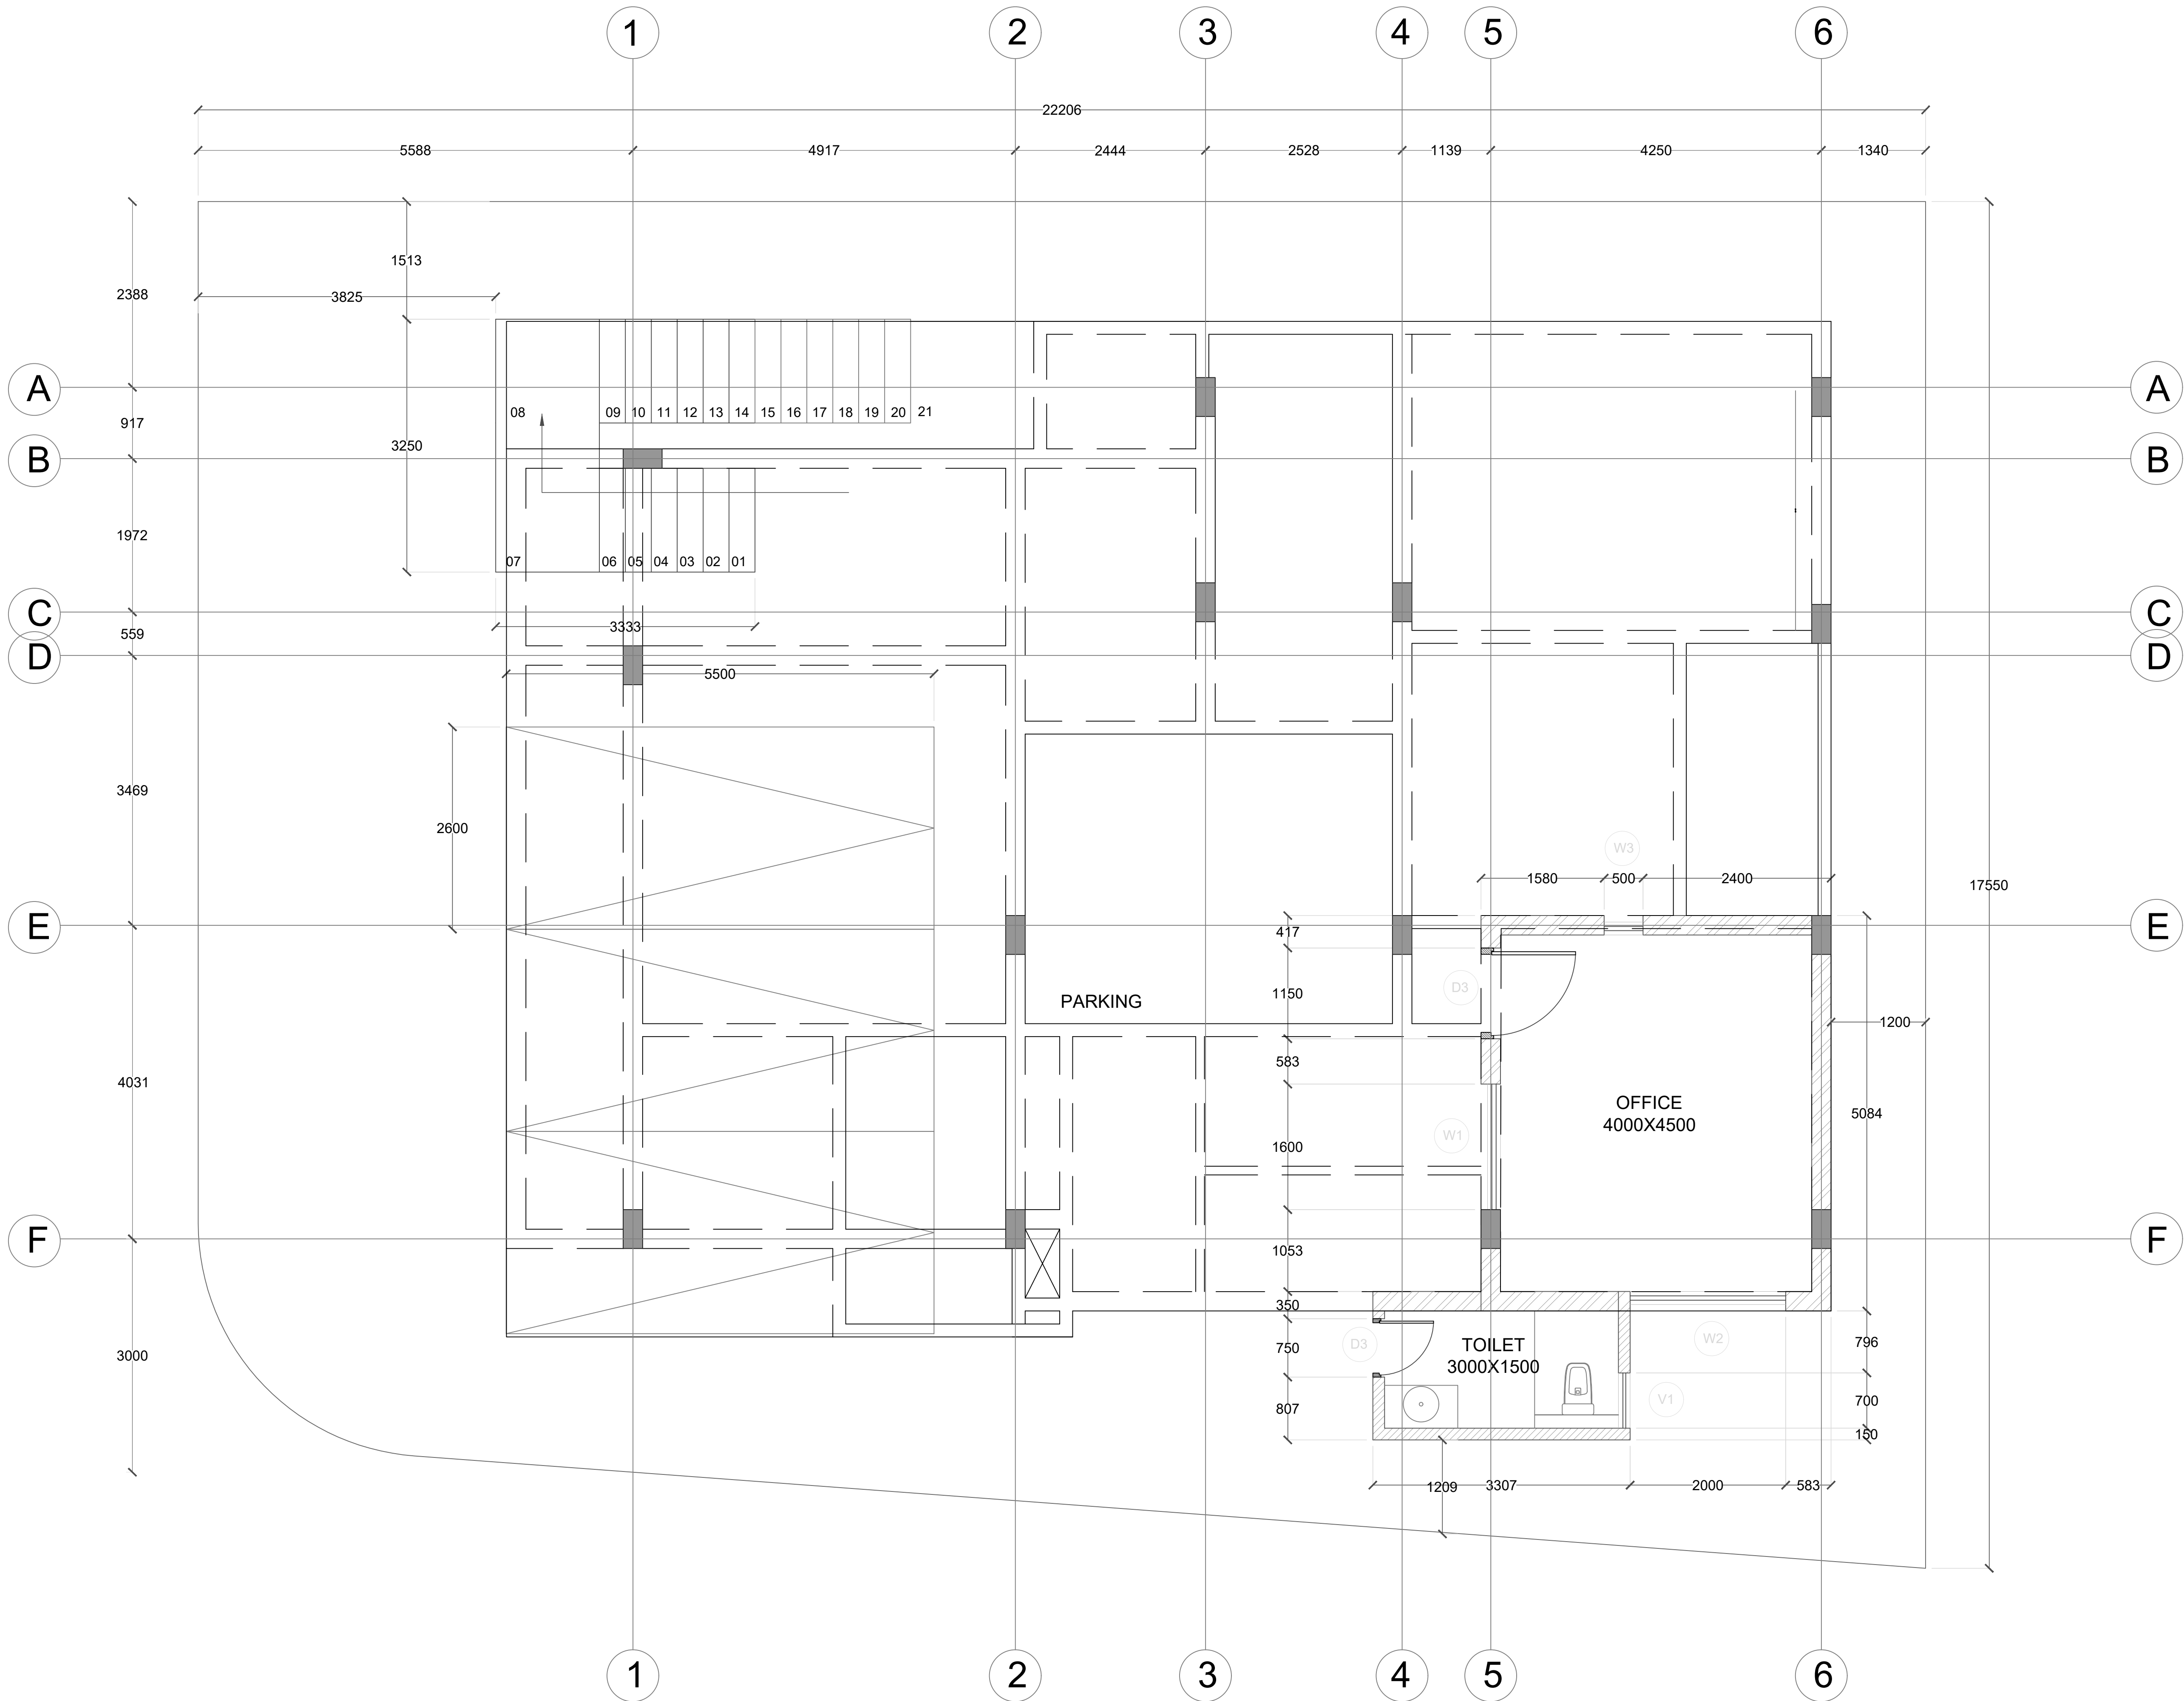

INCEPTION

ARCHITECTURE · INTERIORS · LANDSCAPE
C.N. Palya, Nagasandra post, Bangalore 560073.


Project 10.04.2025

On Site Notes :

Drawn by : Dhanush M. Kori

Checked by : Dhanush M. Kori

- Notes
- While every attempt has been made in preparation of this drawing to avoid mistakes, the maker cannot guarantee against human error. The contractor on the job must check all dimensions and other details and be responsible for the same. Unless otherwise mentioned all dimensions are in mm.
 - Written dimensions to be followed. Do not scale any measurement from the drawings.
 - Any discrepancy in this or any other drawings related to this drawing shall be brought to the notice of architects immediately.
 - This drawing is to be read in conjunction with related structural and services drawing.

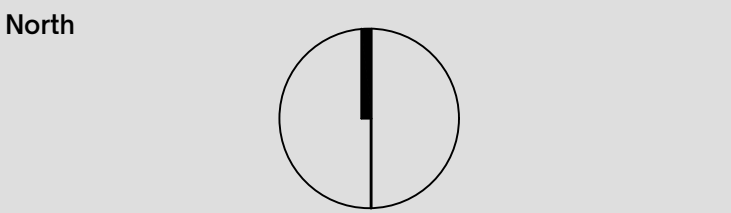

Scale 1:100

Title:

Ground Floor Plan


AR_001_MP_001

Revision

R-01

SIGNATURE

ARCHITECT ARCHITECT

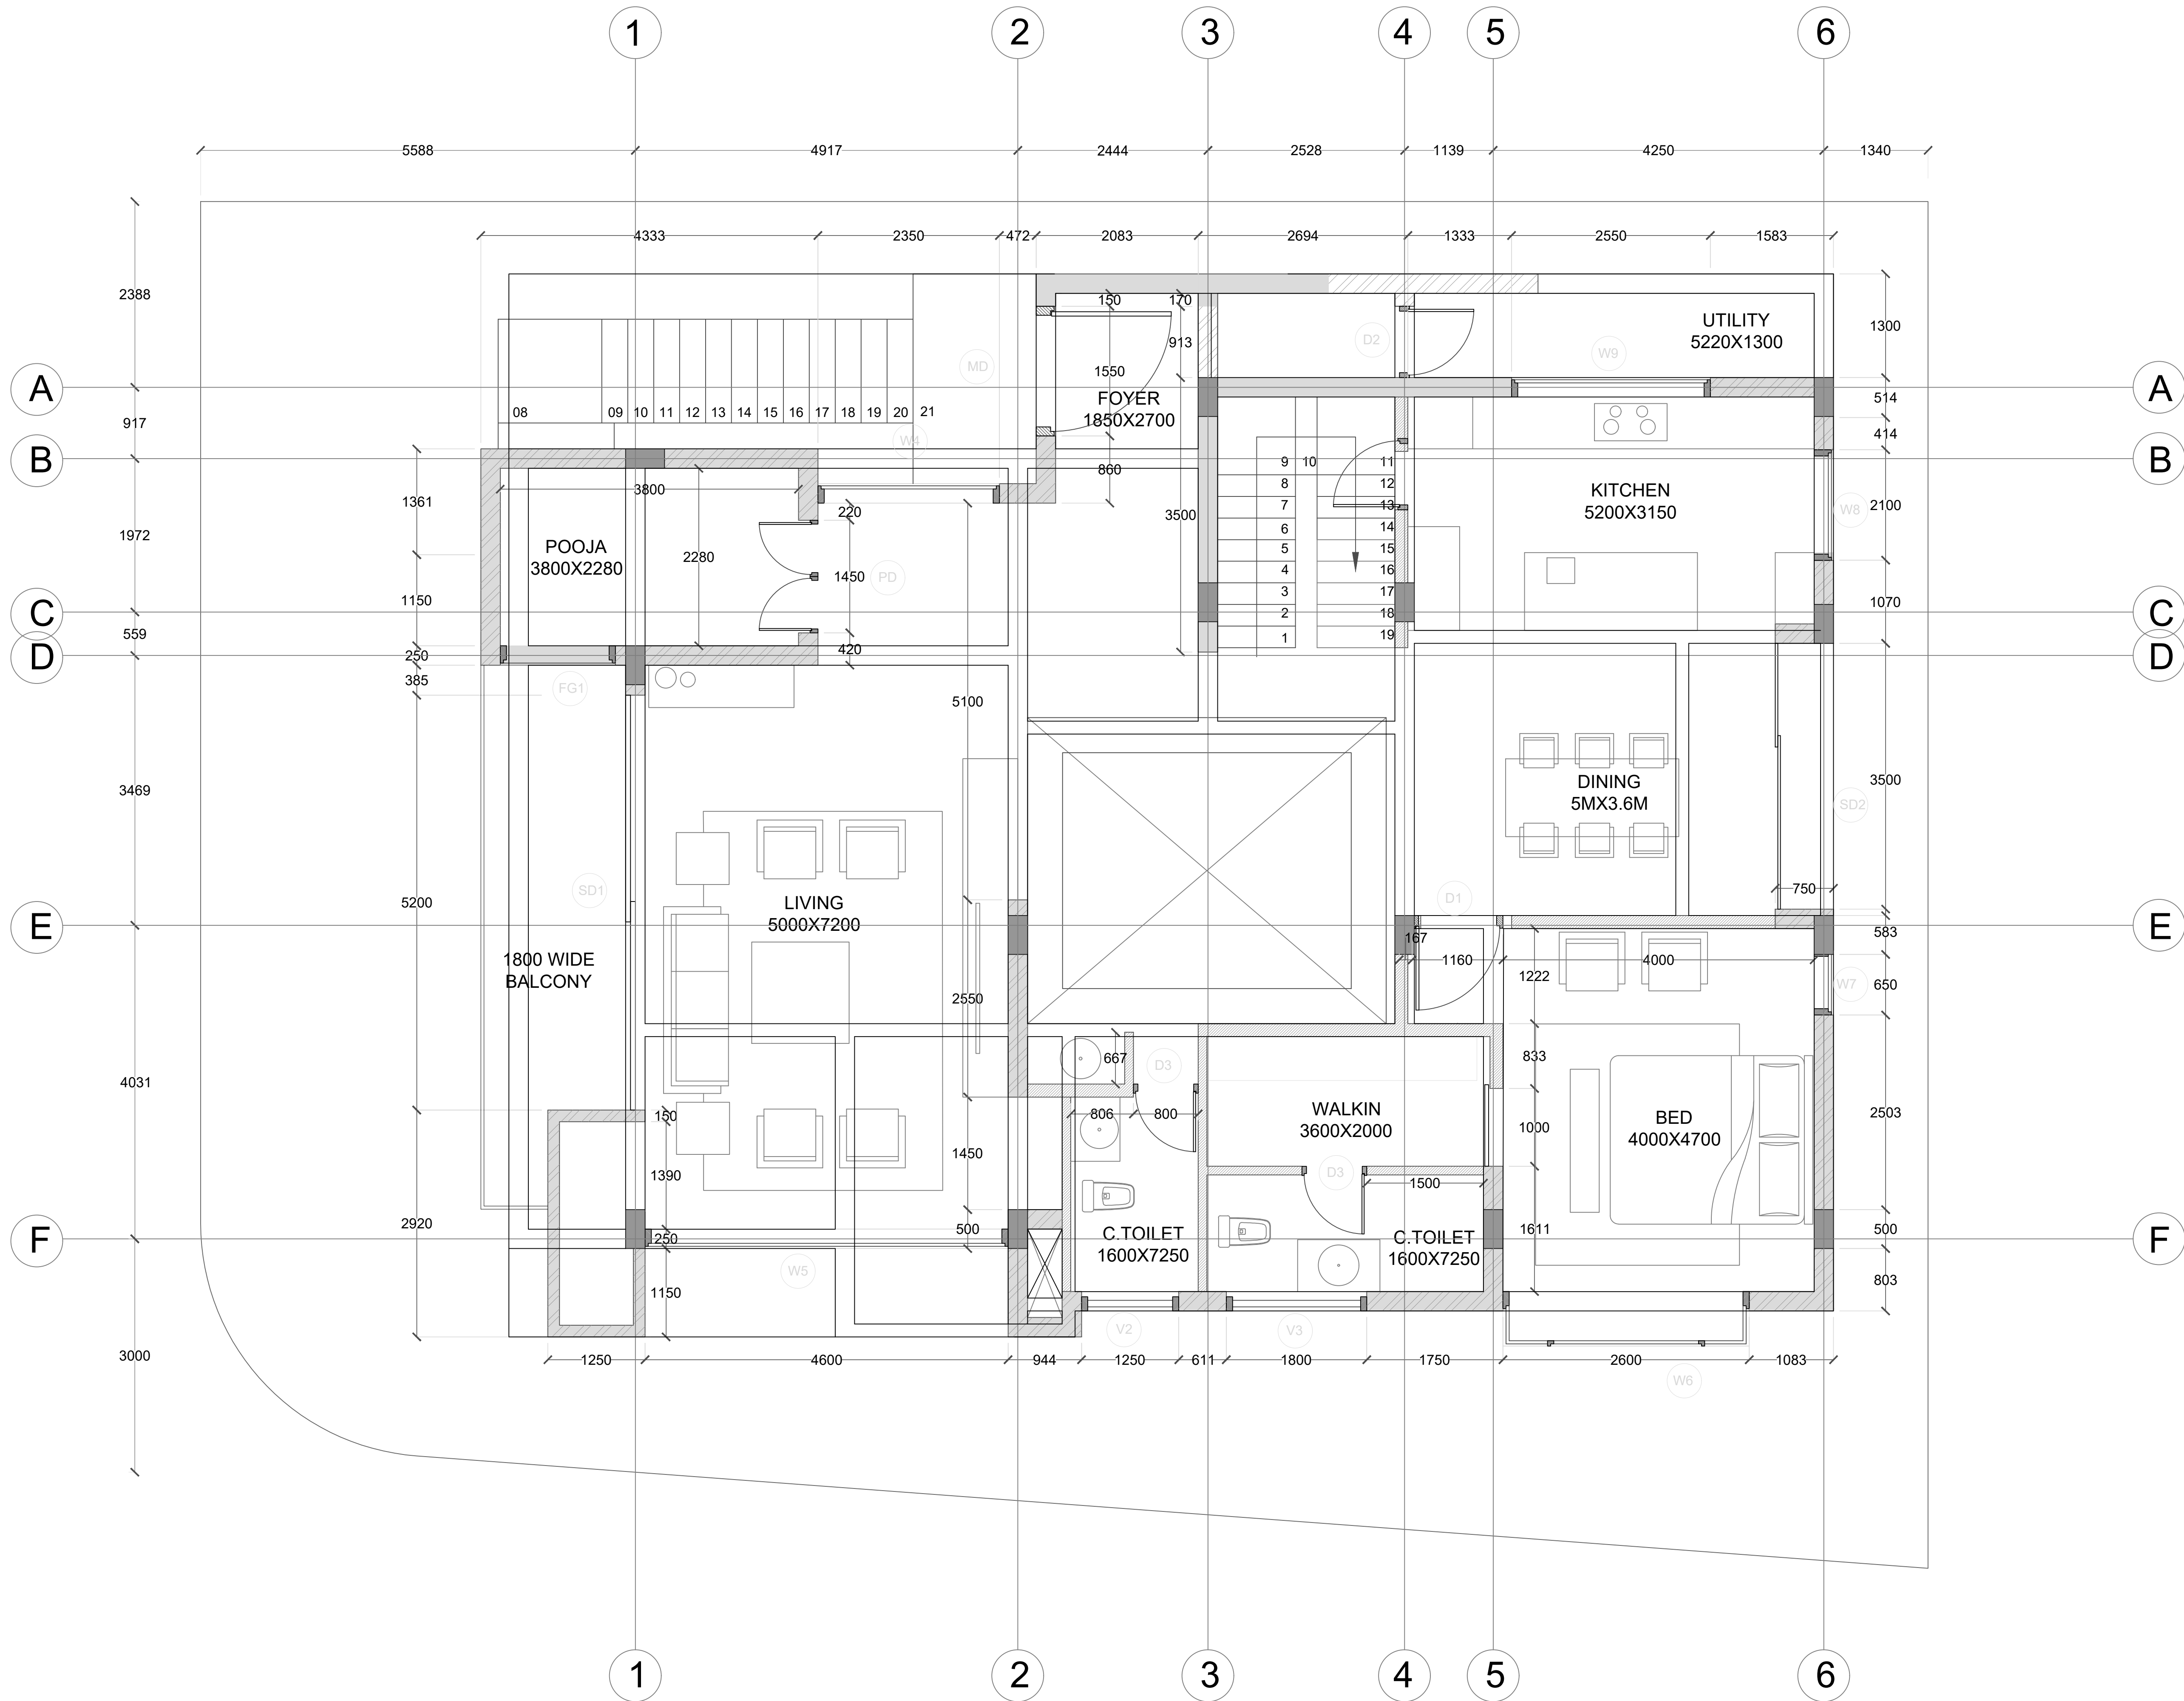

INCEPTION

ARCHITECTURE . INTERIORS . LANDSCAPE
C.N. Palya, Nagasandra post, Bangalore 560073.


Project 10.04.2025

On Site Notes :

Drawn by : Dhanush M. Kori

Checked by : Dhanush M. Kori

- Notes
- While every attempt has been made in preparation of this drawing to avoid mistakes, the maker cannot guarantee against human error. The contractor on the job must check all dimensions and other details and be responsible for the same. Unless otherwise mentioned all dimensions are in mm.
 - Written dimensions to be followed. Do not scale any measurement from the drawings.
 - Any discrepancy in this or any other drawings related to this drawing shall be brought to the notice of architects immediately.
 - This drawing is to be read in conjunction with related structural and services drawing.

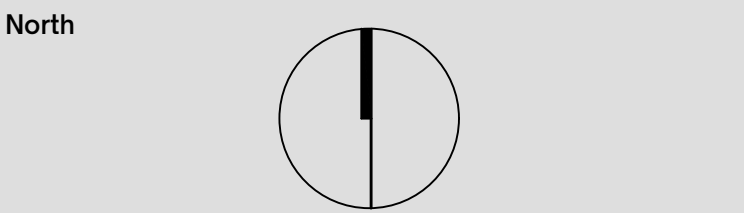

Scale 1:100

Title:

First Floor Plan


AR_001_MP_002

Revision

R-01

SIGNATURE

ARCHITECT ARCHITECT

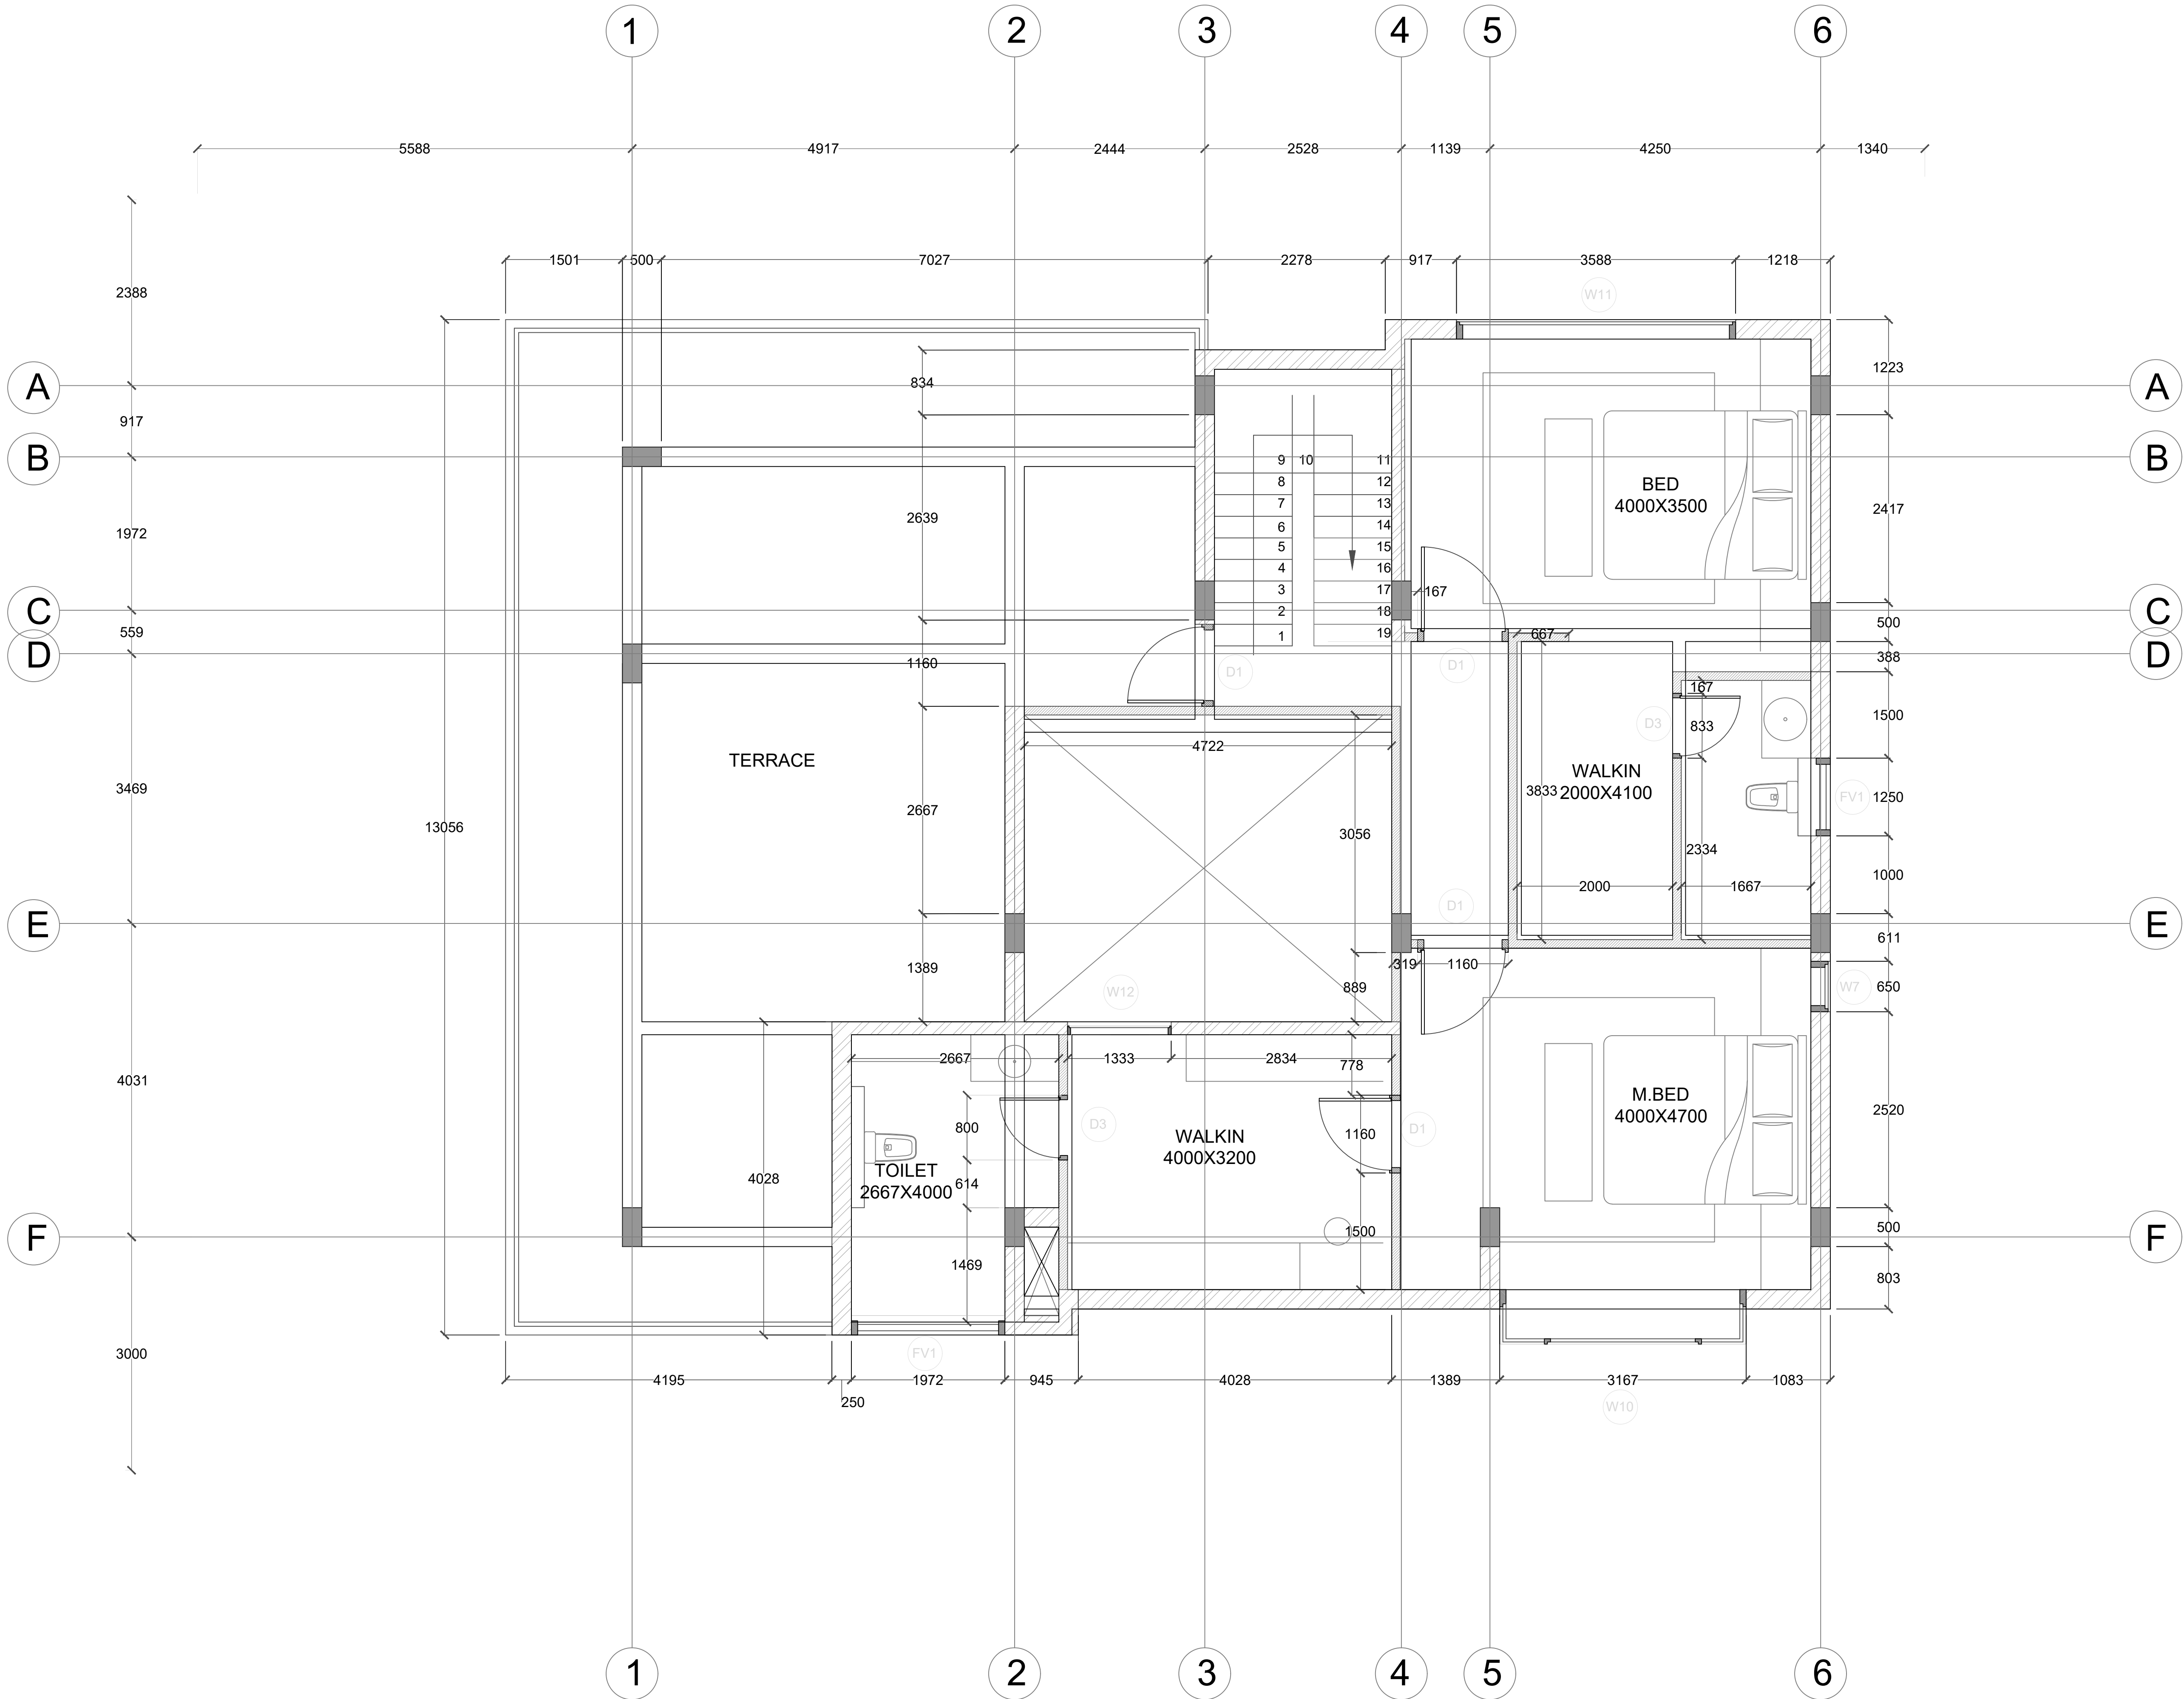

INCEPTION

ARCHITECTURE · INTERIORS · LANDSCAPE
C.N. Palya, Nagasandra post, Bangalore 560073.


Project 10.04.2025

On Site Notes :

Drawn by : Dhanush M. Kori

Checked by : Dhanush M. Kori

- Notes
- While every attempt has been made in preparation of this drawing to avoid mistakes, the maker cannot guarantee against human error. The contractor on the job must check all dimensions and other details and be responsible for the same. Unless otherwise mentioned all dimensions are in mm.
 - Written dimensions to be followed. Do not scale any measurement from the drawings.
 - Any discrepancy in this or any other drawings related to this drawing shall be brought to the notice of architects immediately.
 - This drawing is to be read in conjunction with related structural and services drawing.

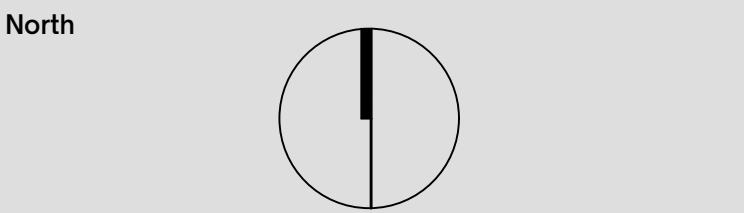

Scale 1:100

Title:

Second Floor Plan


AR_001_MP_003

Revision

R-01

SIGNATURE

ARCHITECT ARCHITECT

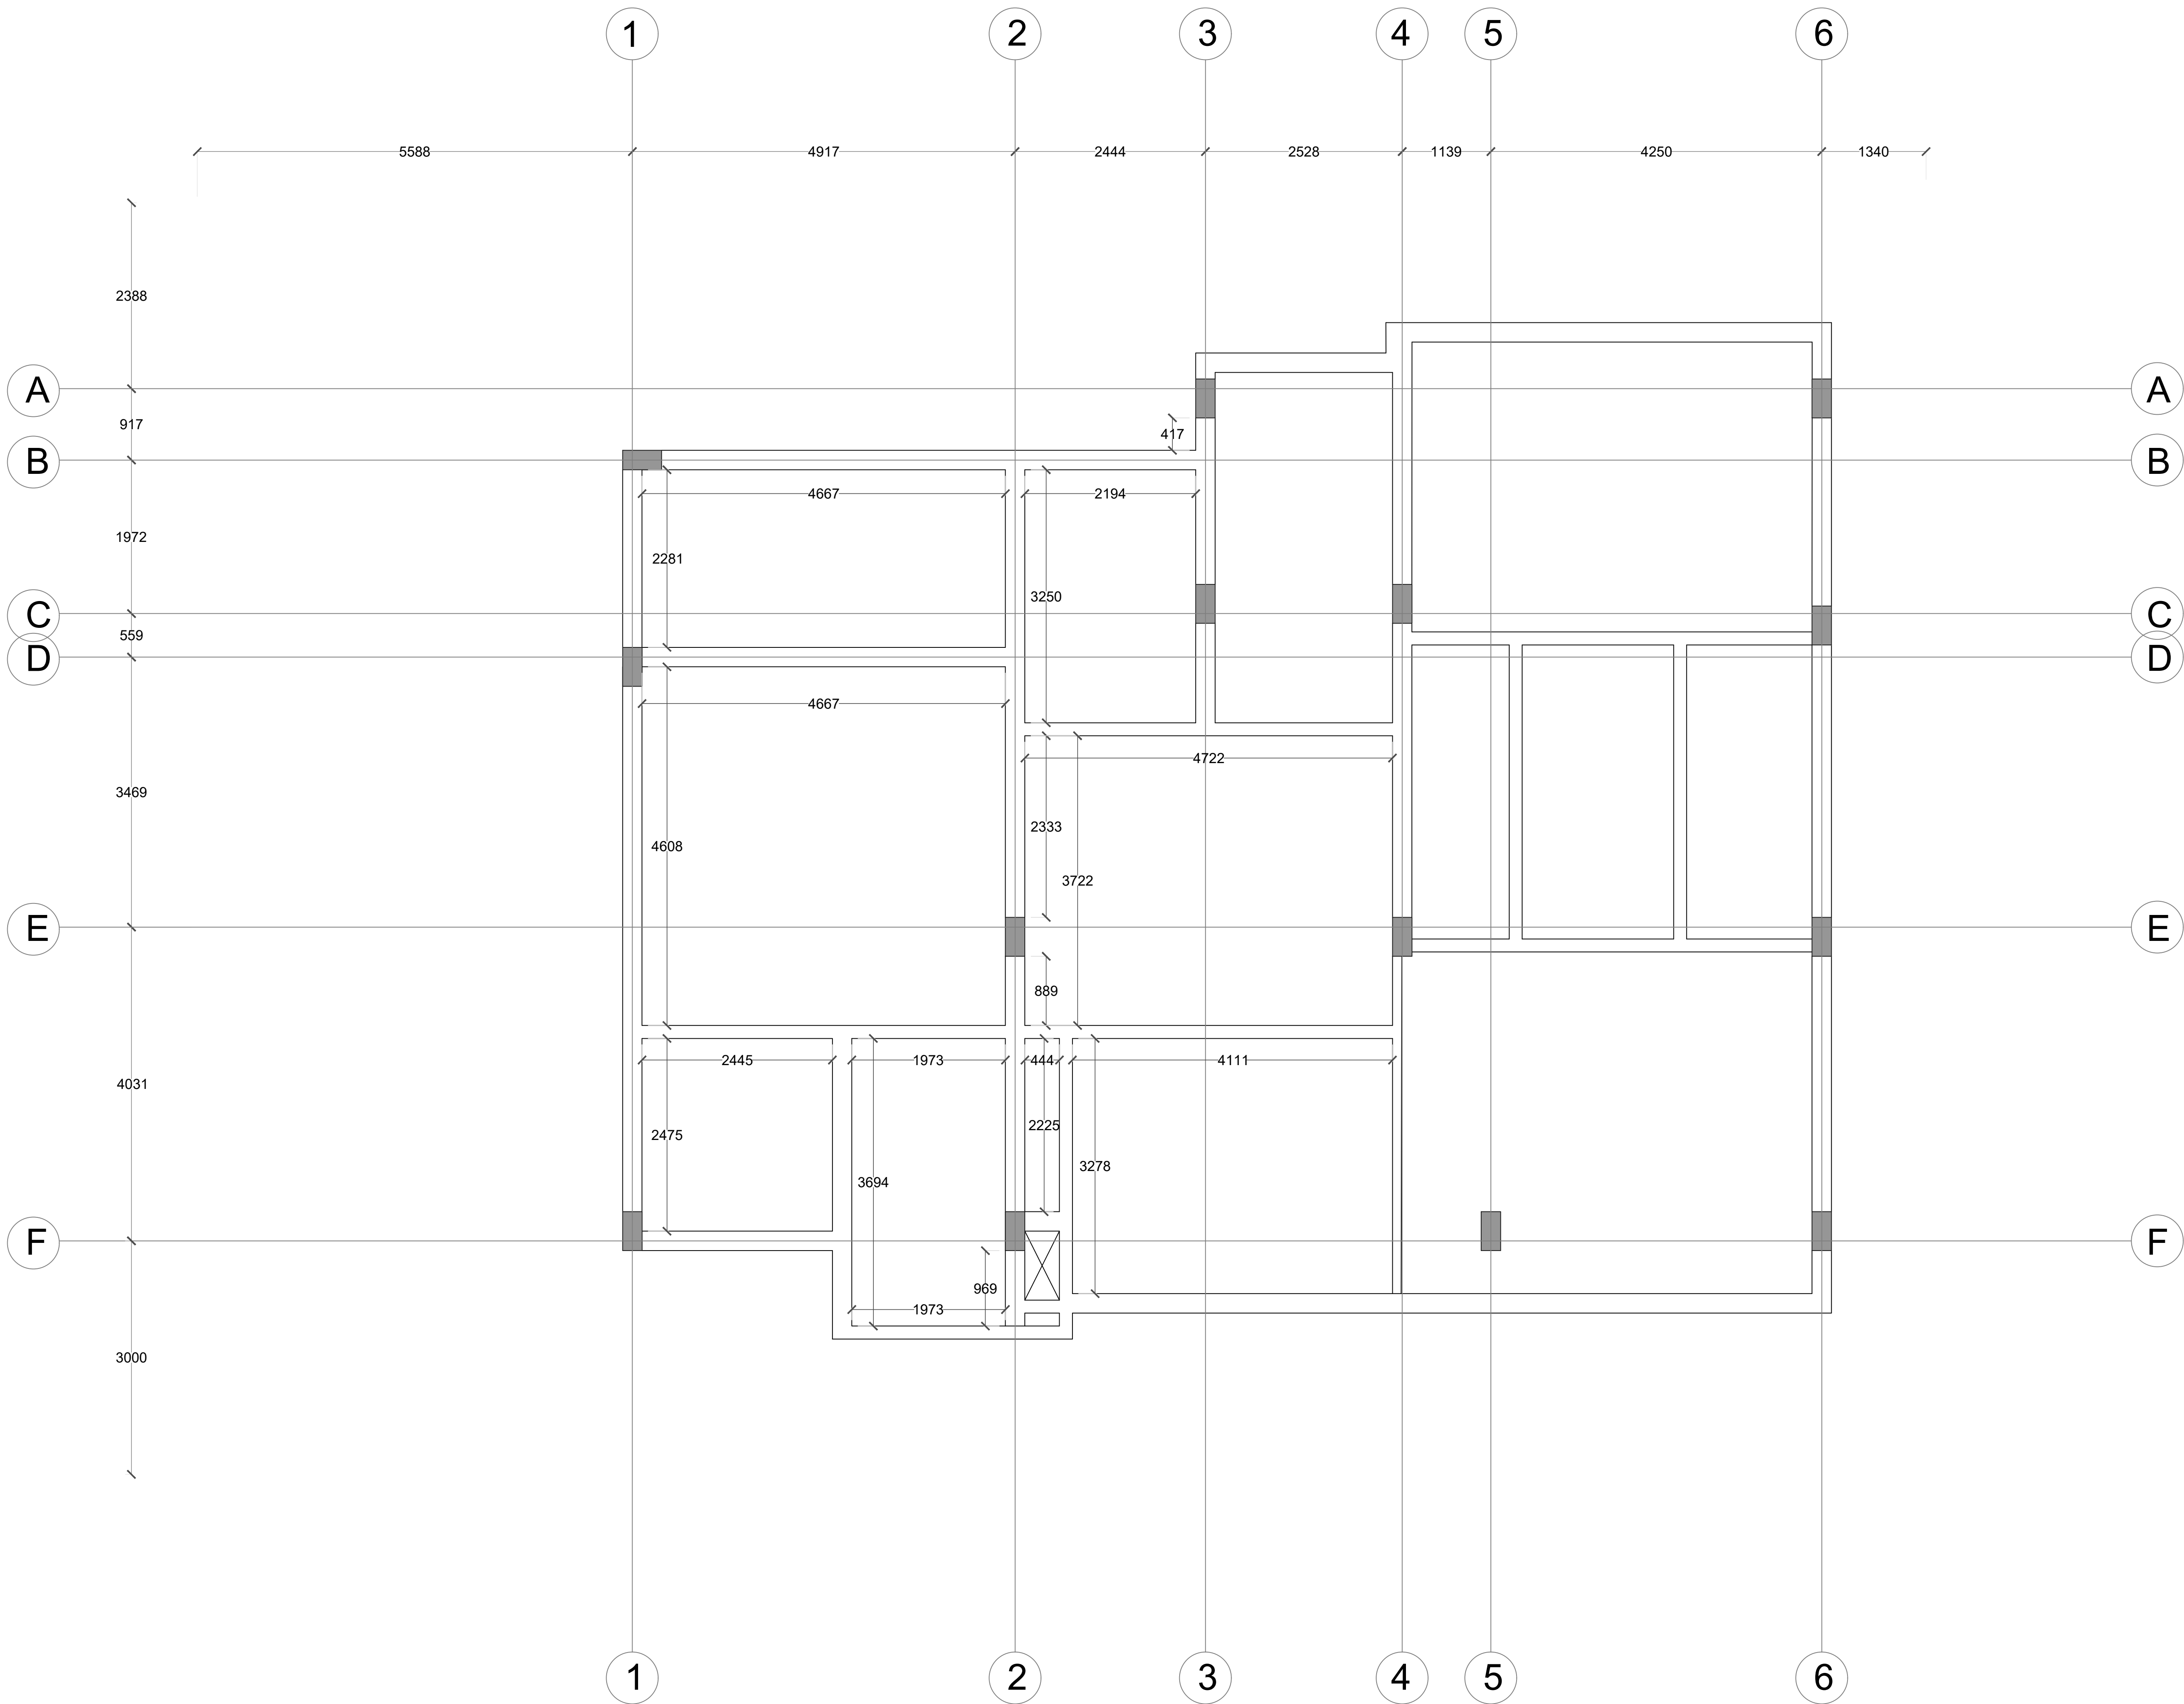

Project 10.04.2025


On Site Notes :

Drawn by : Dhanush M. Kori

Checked by : Dhanush M. Kori

- Notes
- While every attempt has been made in preparation of this drawing to avoid mistakes, the maker cannot guarantee against human error. The contractor on the job must check all dimensions and other details and be responsible for the same. Unless otherwise mentioned all dimensions are in mm.
 - Written dimensions to be followed. Do not scale any measurement from the drawings.
 - Any discrepancy in this or any other drawings related to this drawing shall be brought to the notice of architects immediately.
 - This drawing is to be read in conjunction with related structural and services drawing.

North

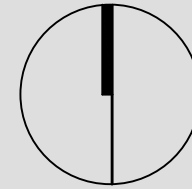

Scale 1:100

Title:

First Floor Beam Layout


AR_001_ST_005

Revision

R-01

SIGNATURE

ARCHITECT ARCHITECT

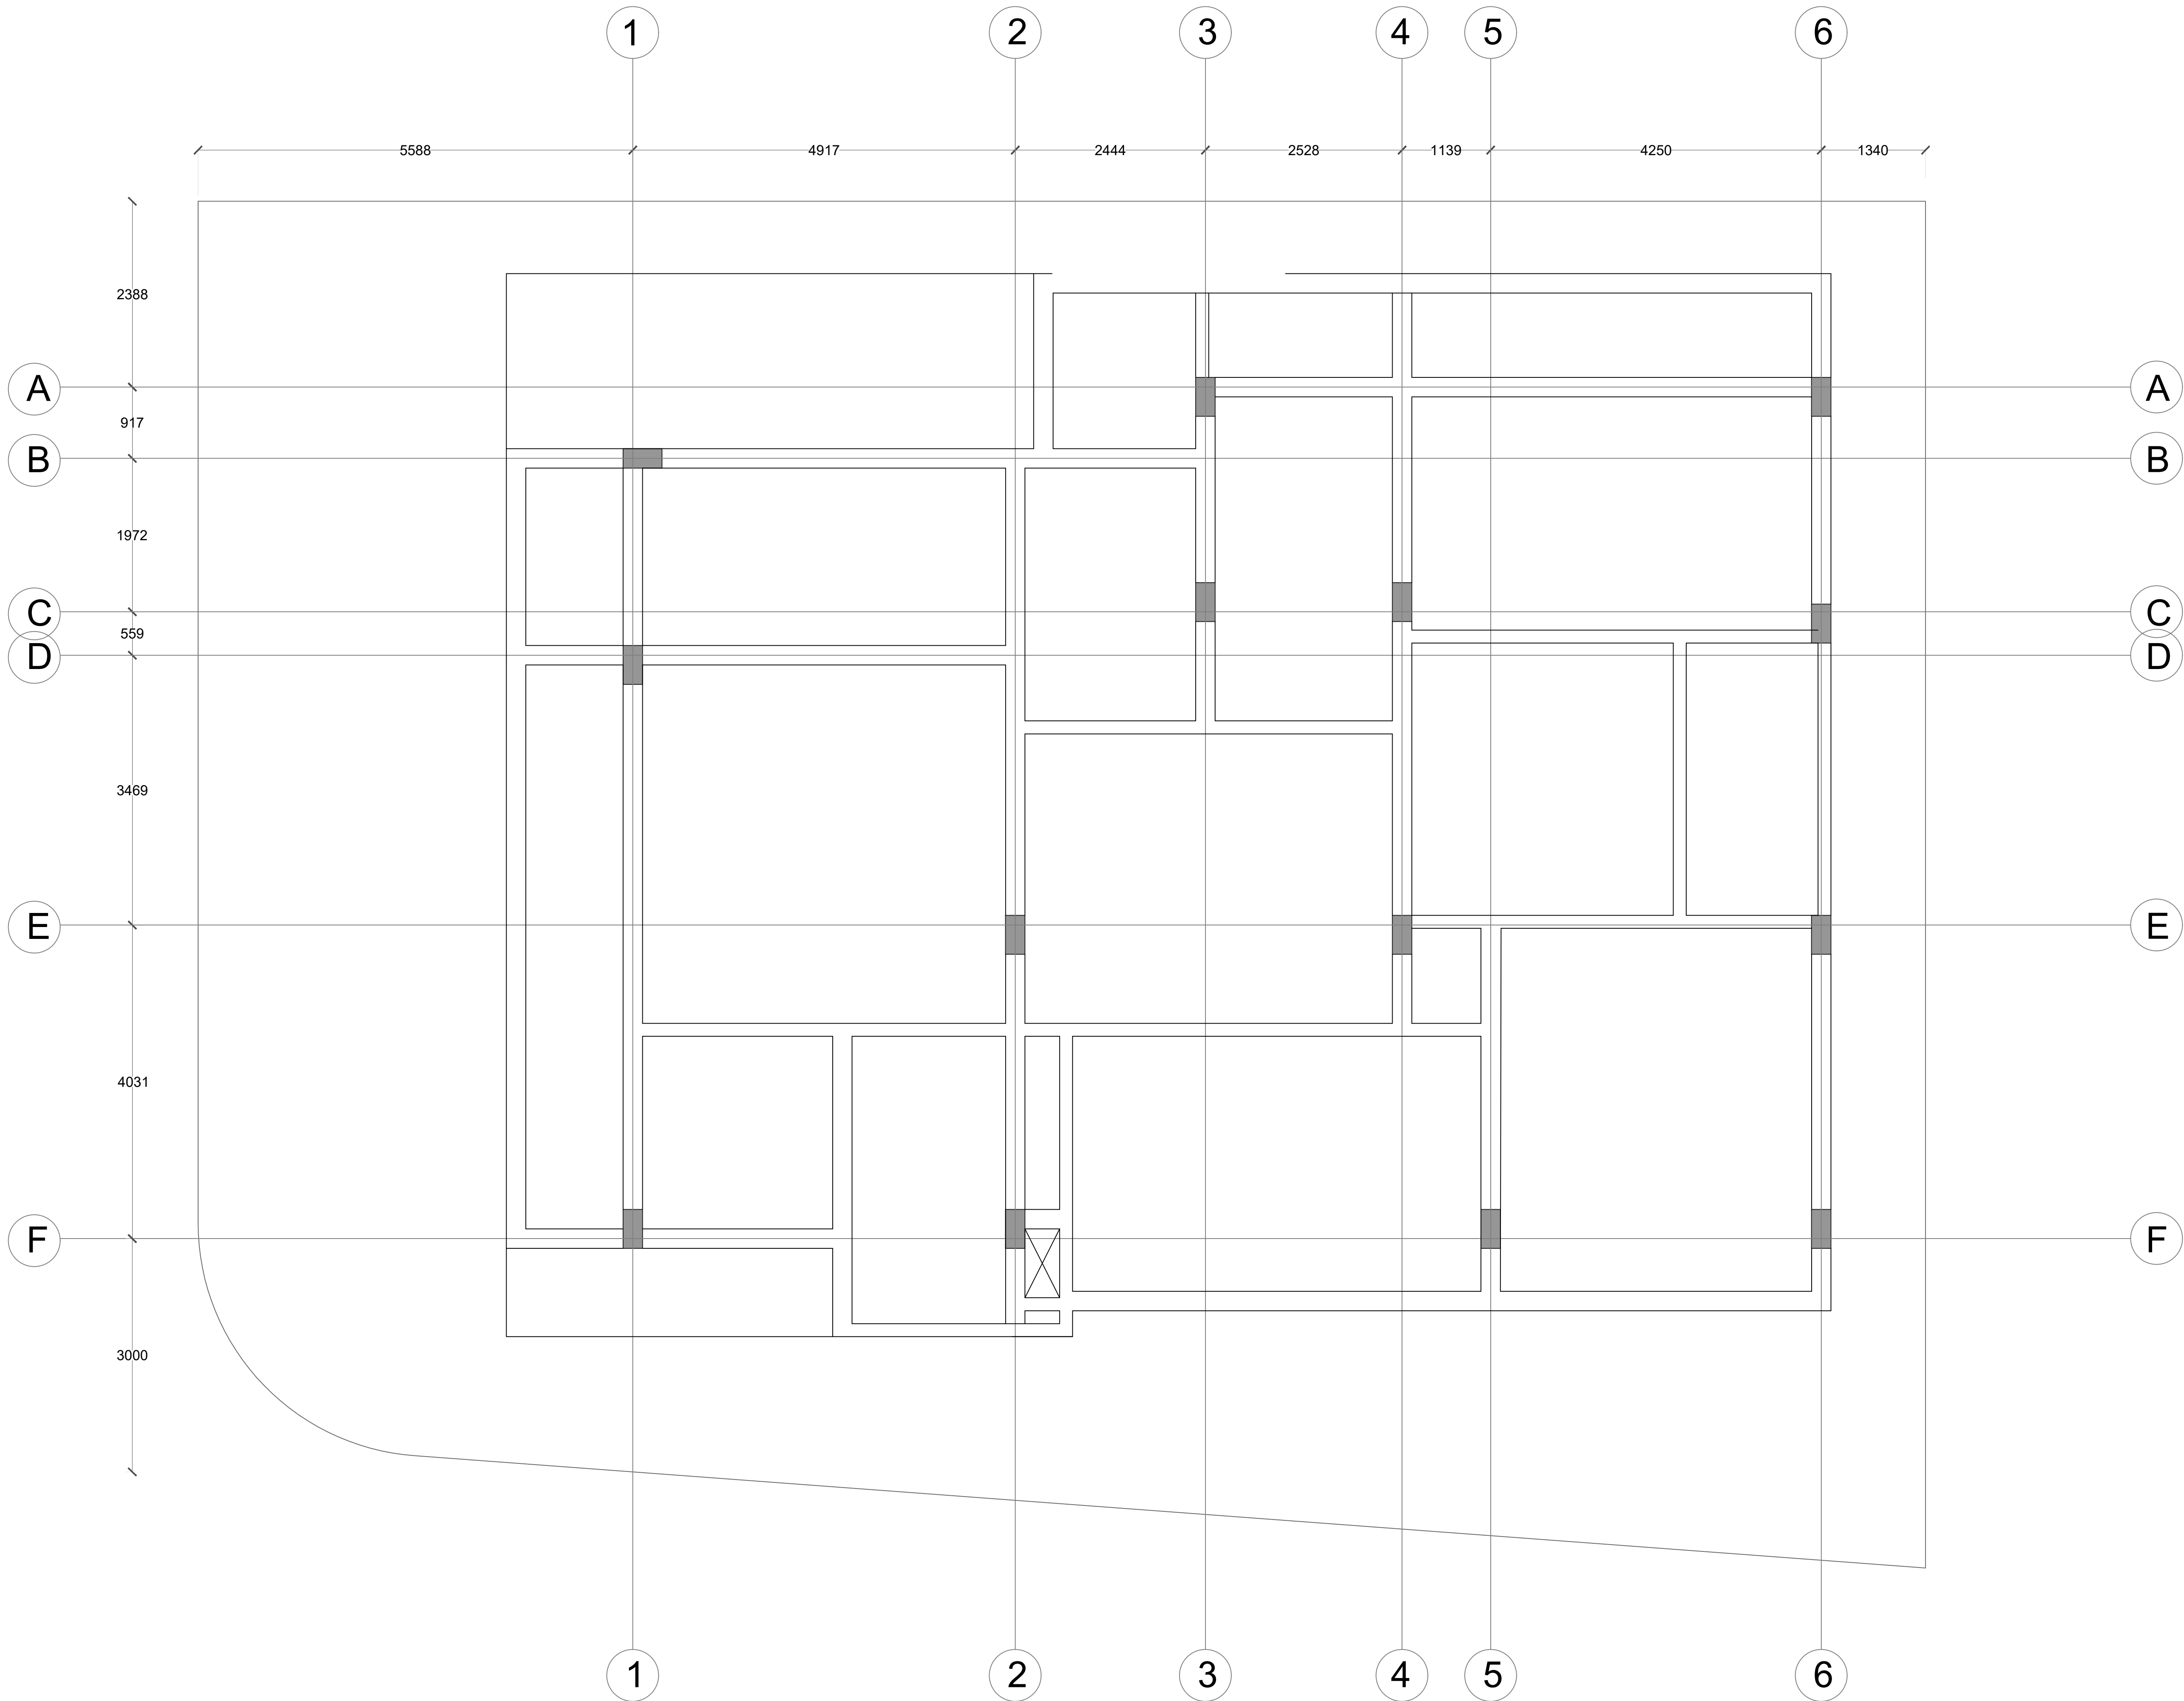

INCEPTION

ARCHITECTURE · INTERIORS · LANDSCAPE
C.N. Palya, Nagasandra post, Bangalore 560073.

Project 10.04.2025

On Site Notes :


Drawn by : Dhanush M. Kori

Checked by : Dhanush M. Kori

Notes

- While every attempt has been made in preparation of this drawing to avoid mistakes, the maker cannot guarantee against human error. The contractor on the job must check all dimensions and other details and be responsible for the same. Unless otherwise mentioned all dimensions are in mm.
- Written dimensions to be followed. Do not scale any measurement from the drawings.
- Any discrepancy in this or any other drawings related to this drawing shall be brought to the notice of architects immediately.
- This drawing is to be read in conjunction with related structural and services drawing.

North

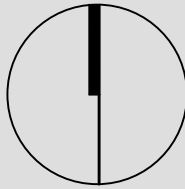

Scale 1:100

Title:

Second Floor Beam Layout


AR_001_ST_006

Revision

R-01

SIGNATURE

ARCHITECT ARCHITECT

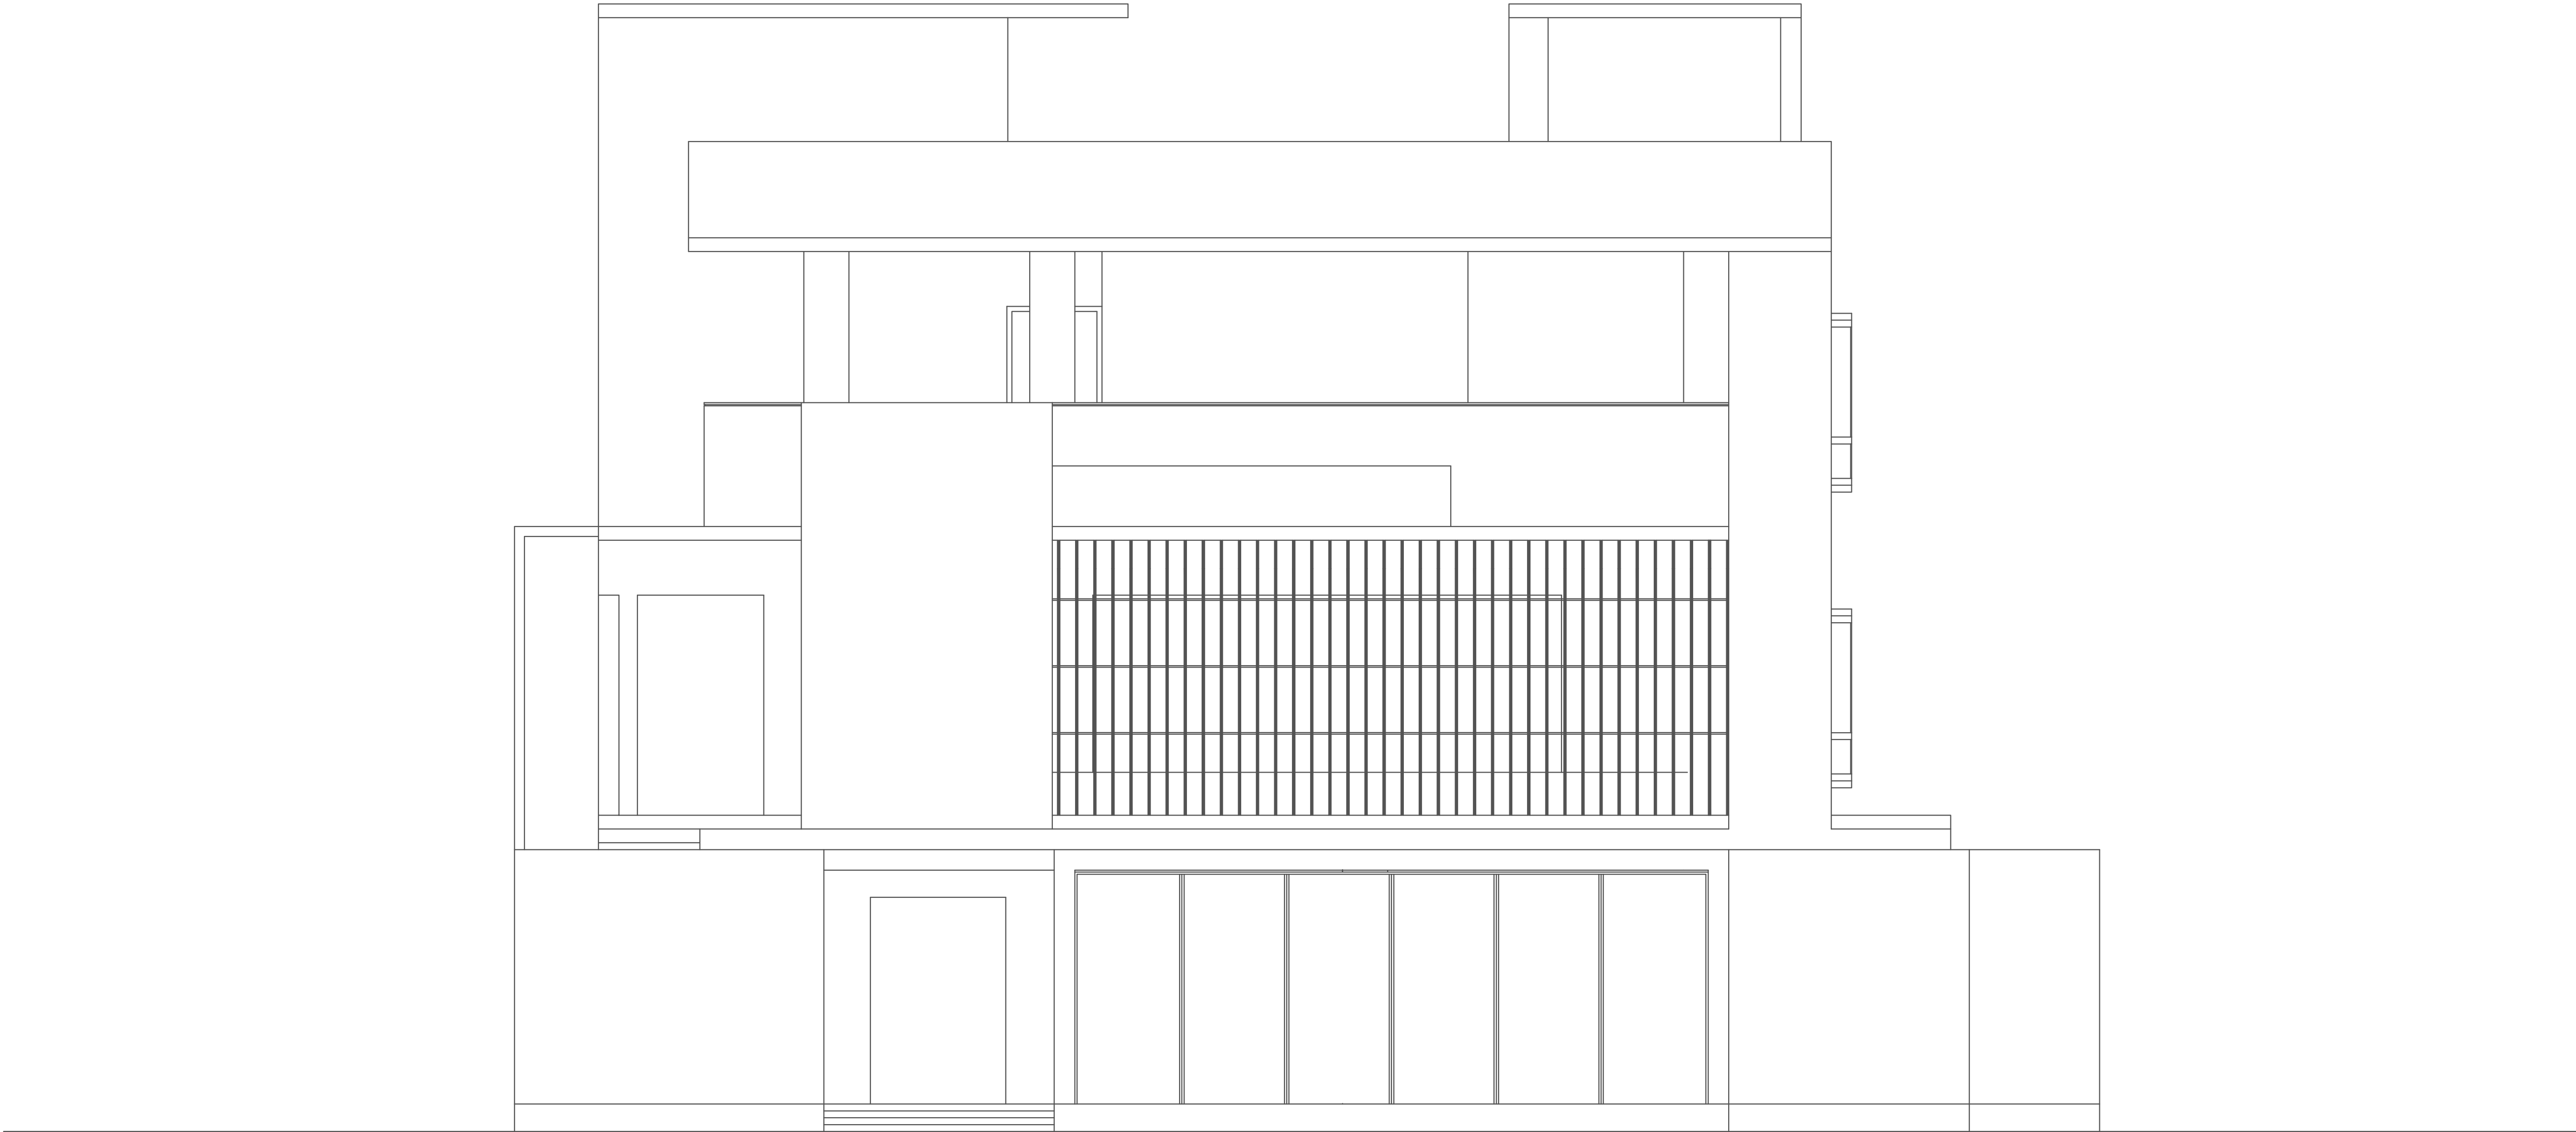

Project10.04.2025

On Site Notes :

Drawn by :Dhanush M. Kori

Checked by :Dhanush M. Kori

- Notes
- While every attempt has been made in preparation of this drawing to avoid mistakes, the maker cannot guarantee against human error. The contractor on the job must check all dimensions and other details and be responsible for the same. Unless otherwise mentioned all dimensions are in mm.
 - Written dimensions to be followed. Do not scale any measurement from the drawings.
 - Any discrepancy in this or any other drawings related to this drawing shall be brought to the notice of architects immediately.
 - This drawing is to be read in conjunction with related structural and services drawing.

North

Scale1:100

Title:

Sections


AR_001_EL^V_001

Revision

R-01

SIGNATURE

ARCHITECTARCHITECT

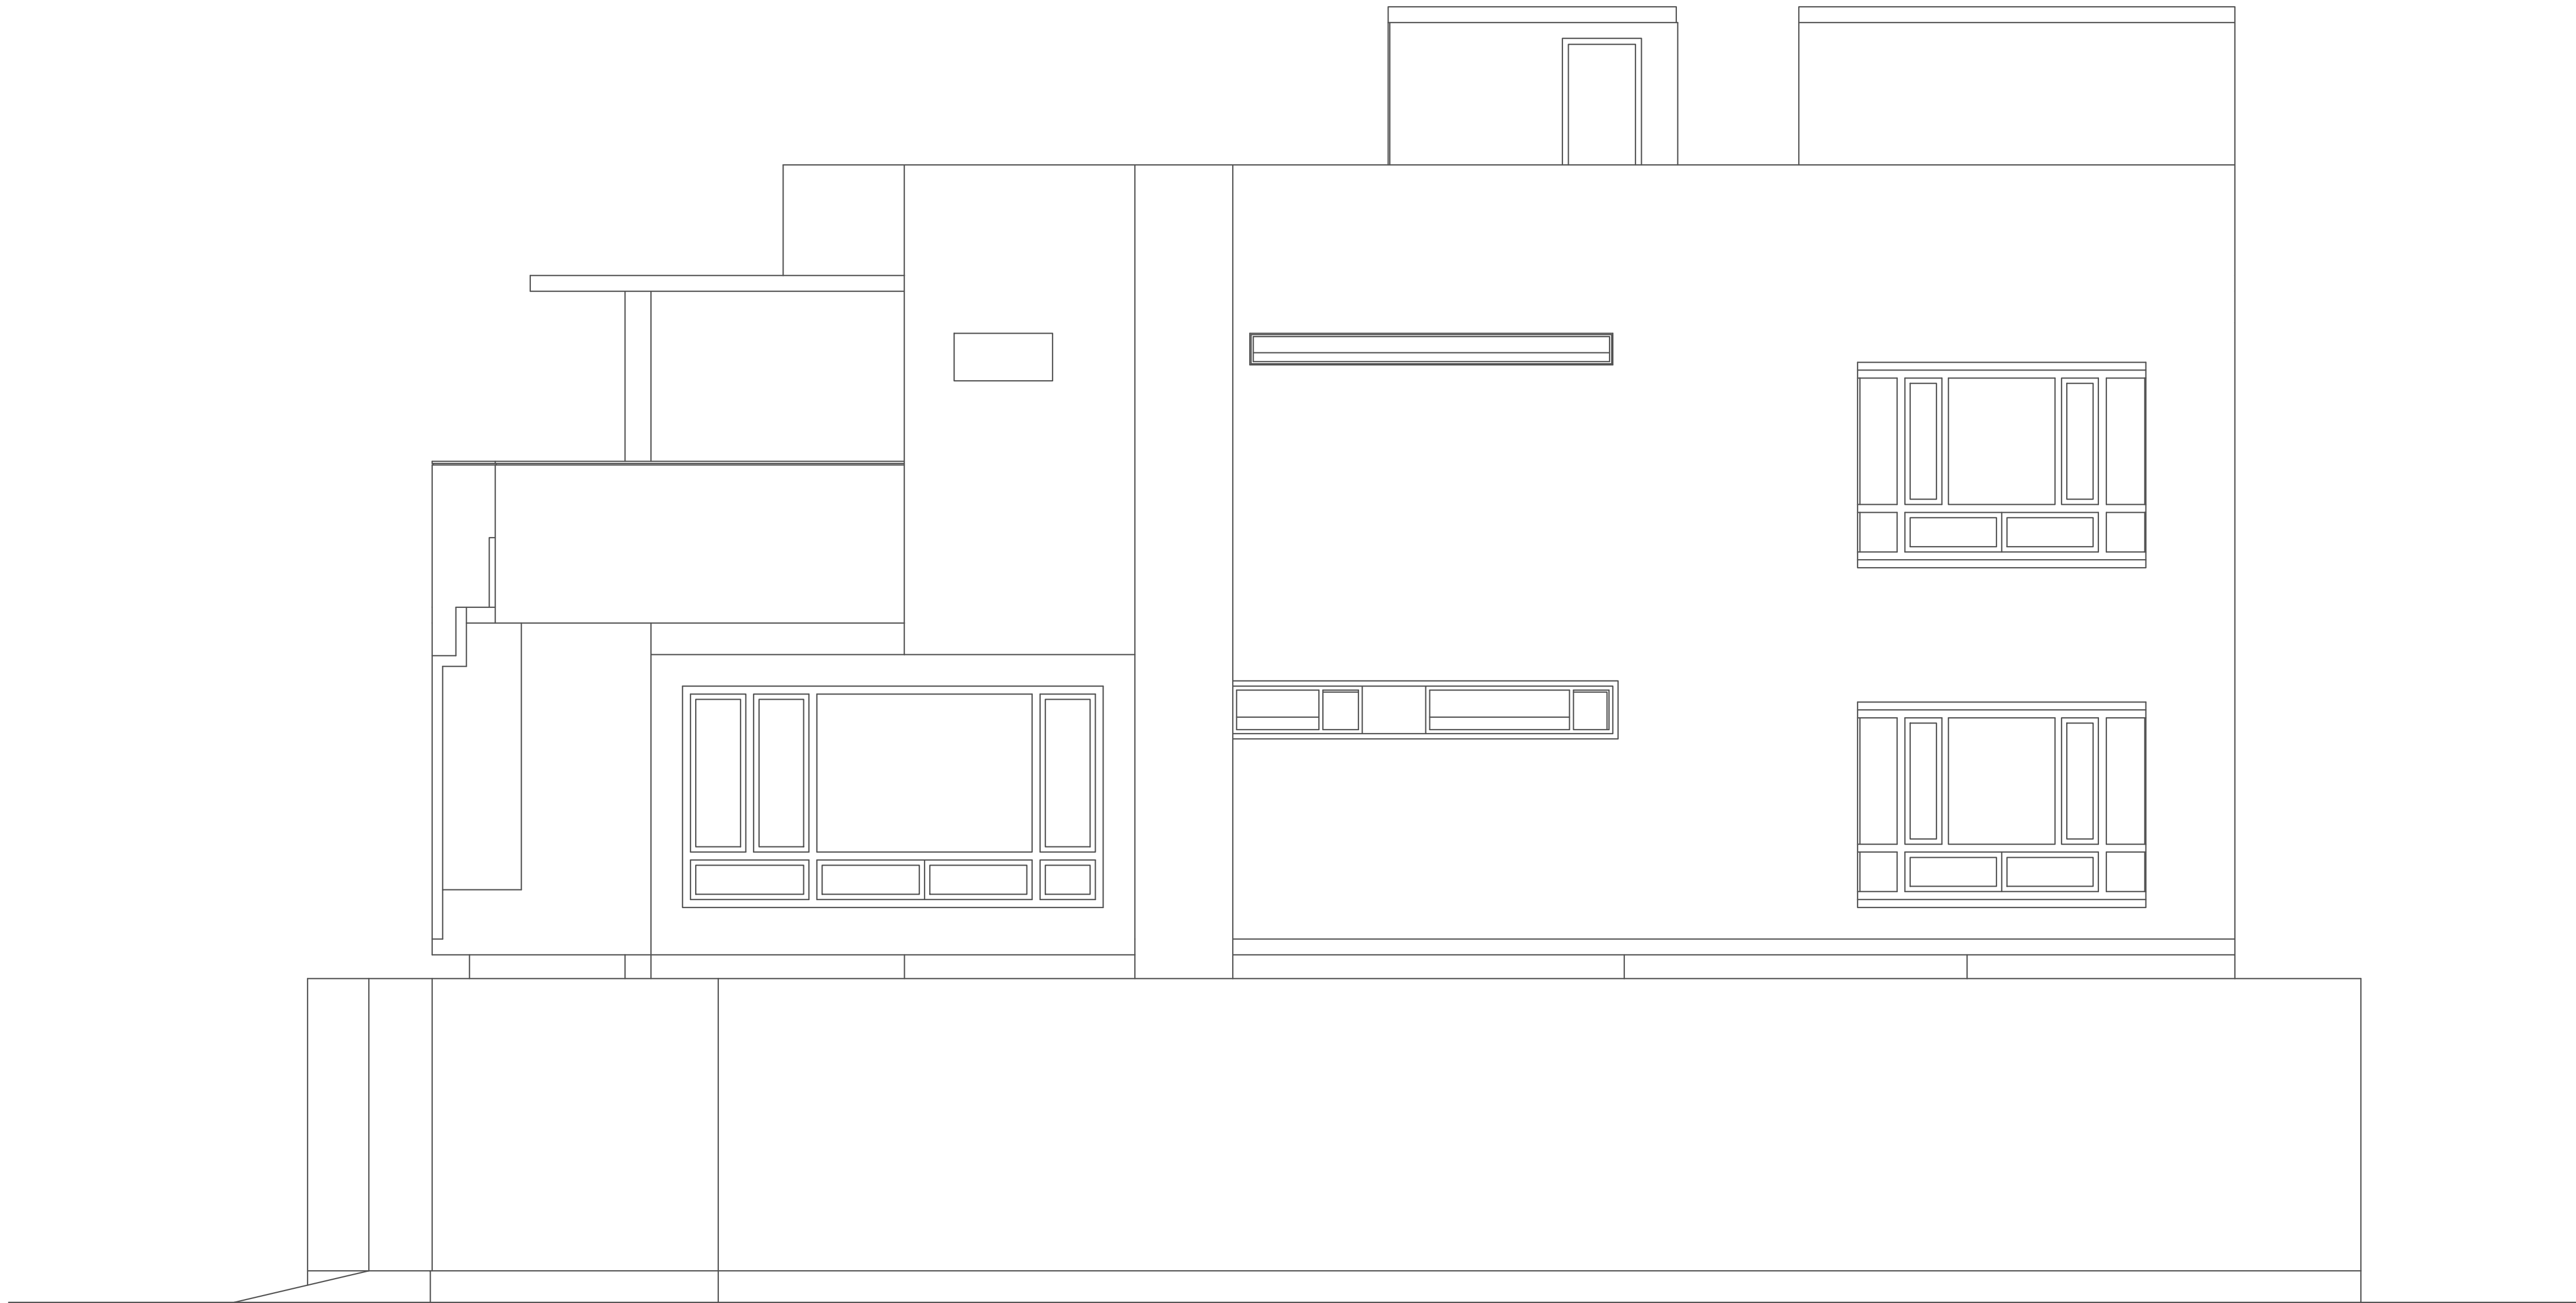

Project10.04.2025

On Site Notes :

Drawn by :Dhanush M. Kori

Checked by :Dhanush M. Kori

- Notes
- While every attempt has been made in preparation of this drawing to avoid mistakes, the maker cannot guarantee against human error. The contractor on the job must check all dimensions and other details and be responsible for the same. Unless otherwise mentioned all dimensions are in mm.
 - Written dimensions to be followed. Do not scale any measurement from the drawings.
 - Any discrepancy in this or any other drawings related to this drawing shall be brought to the notice of architects immediately.
 - This drawing is to be read in conjunction with related structural and services drawing.

North

Scale1:100

Title:

Sections

AR_001_EL^V_002


Revision

R-01

SIGNATURE

ARCHITECT

ARCHITECT

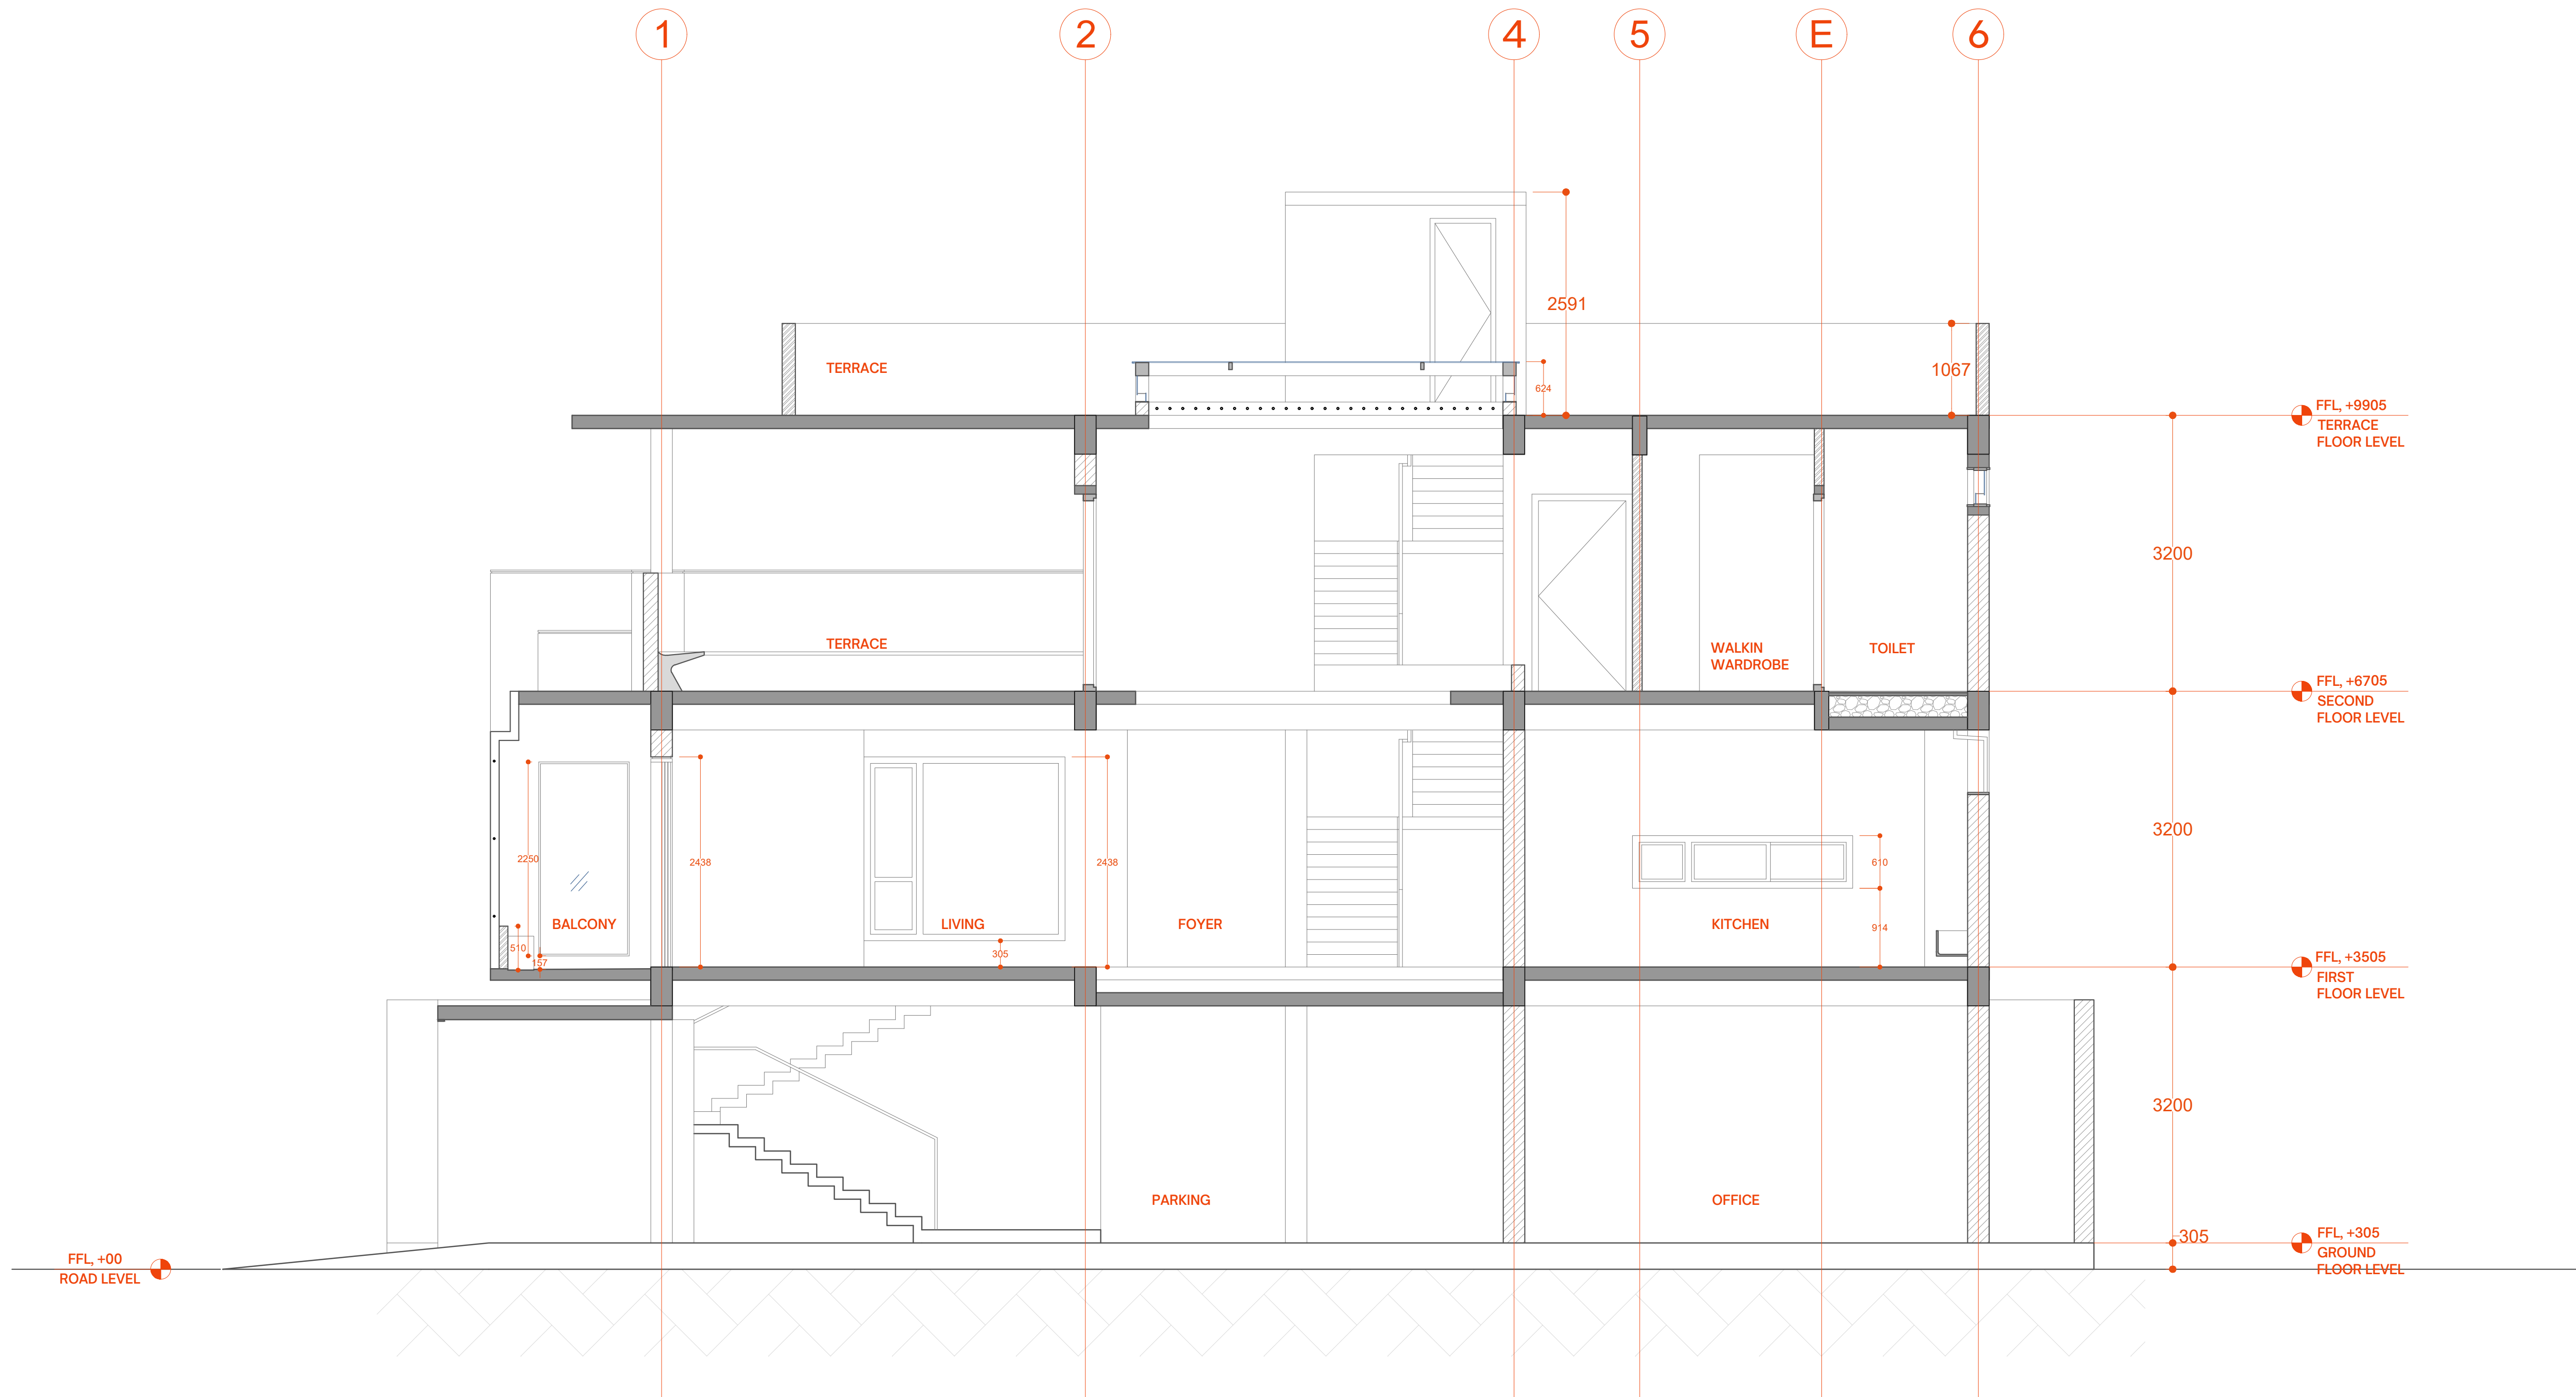

INCEPTION

ARCHITECTURE · INTERIORS · LANDSCAPE
C.N. Palya, Nagasandra post, Bangalore 560073.


Project 10.04.2025

On Site Notes :

Drawn by : Dhanush M. Kori

Checked by : Dhanush M. Kori

- Notes
1. While every attempt has been made in preparation of this drawing to avoid mistakes, the maker cannot guarantee against human error. The contractor on the job must check all dimensions and other details and be responsible for the same. Unless otherwise mentioned all dimensions are in mm.
 2. Written dimensions to be followed. Do not scale any measurement from the drawings.
 3. Any discrepancy in this or any other drawings related to this drawing shall be brought to the notice of architects immediately.
 4. This drawing is to be read in conjunction with related structural and services drawing.

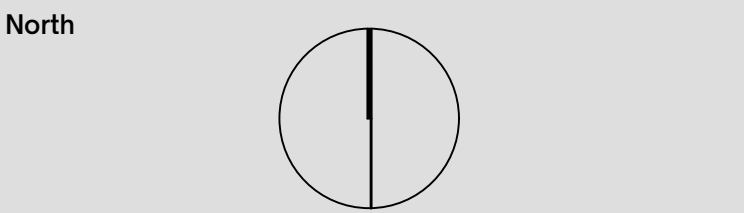

Scale 1:100

Title:

Sections Plan

AR_001_SE_001

Revision

R-01

SIGNATURE

ARCHITECT ARCHITECT

Project 10.04.2025

On Site Notes :

Drawn by : Dhanush M. Kori

Checked by : Dhanush M. Kori

- Notes
- While every attempt has been made in preparation of this drawing to avoid mistakes, the maker cannot guarantee against human error. The contractor on the job must check all dimensions and other details and be responsible for the same. Unless otherwise mentioned all dimensions are in mm.
 - Written dimensions to be followed. Do not scale any measurement from the drawings.
 - Any discrepancy in this or any other drawings related to this drawing shall be brought to the notice of architects immediately.
 - This drawing is to be read in conjunction with related structural and services drawing.

North

Scale 1:100

Title:

Sections


AR_001_SE_002


Revision

R-01

SIGNATURE



ARCHITECT ARCHITECT

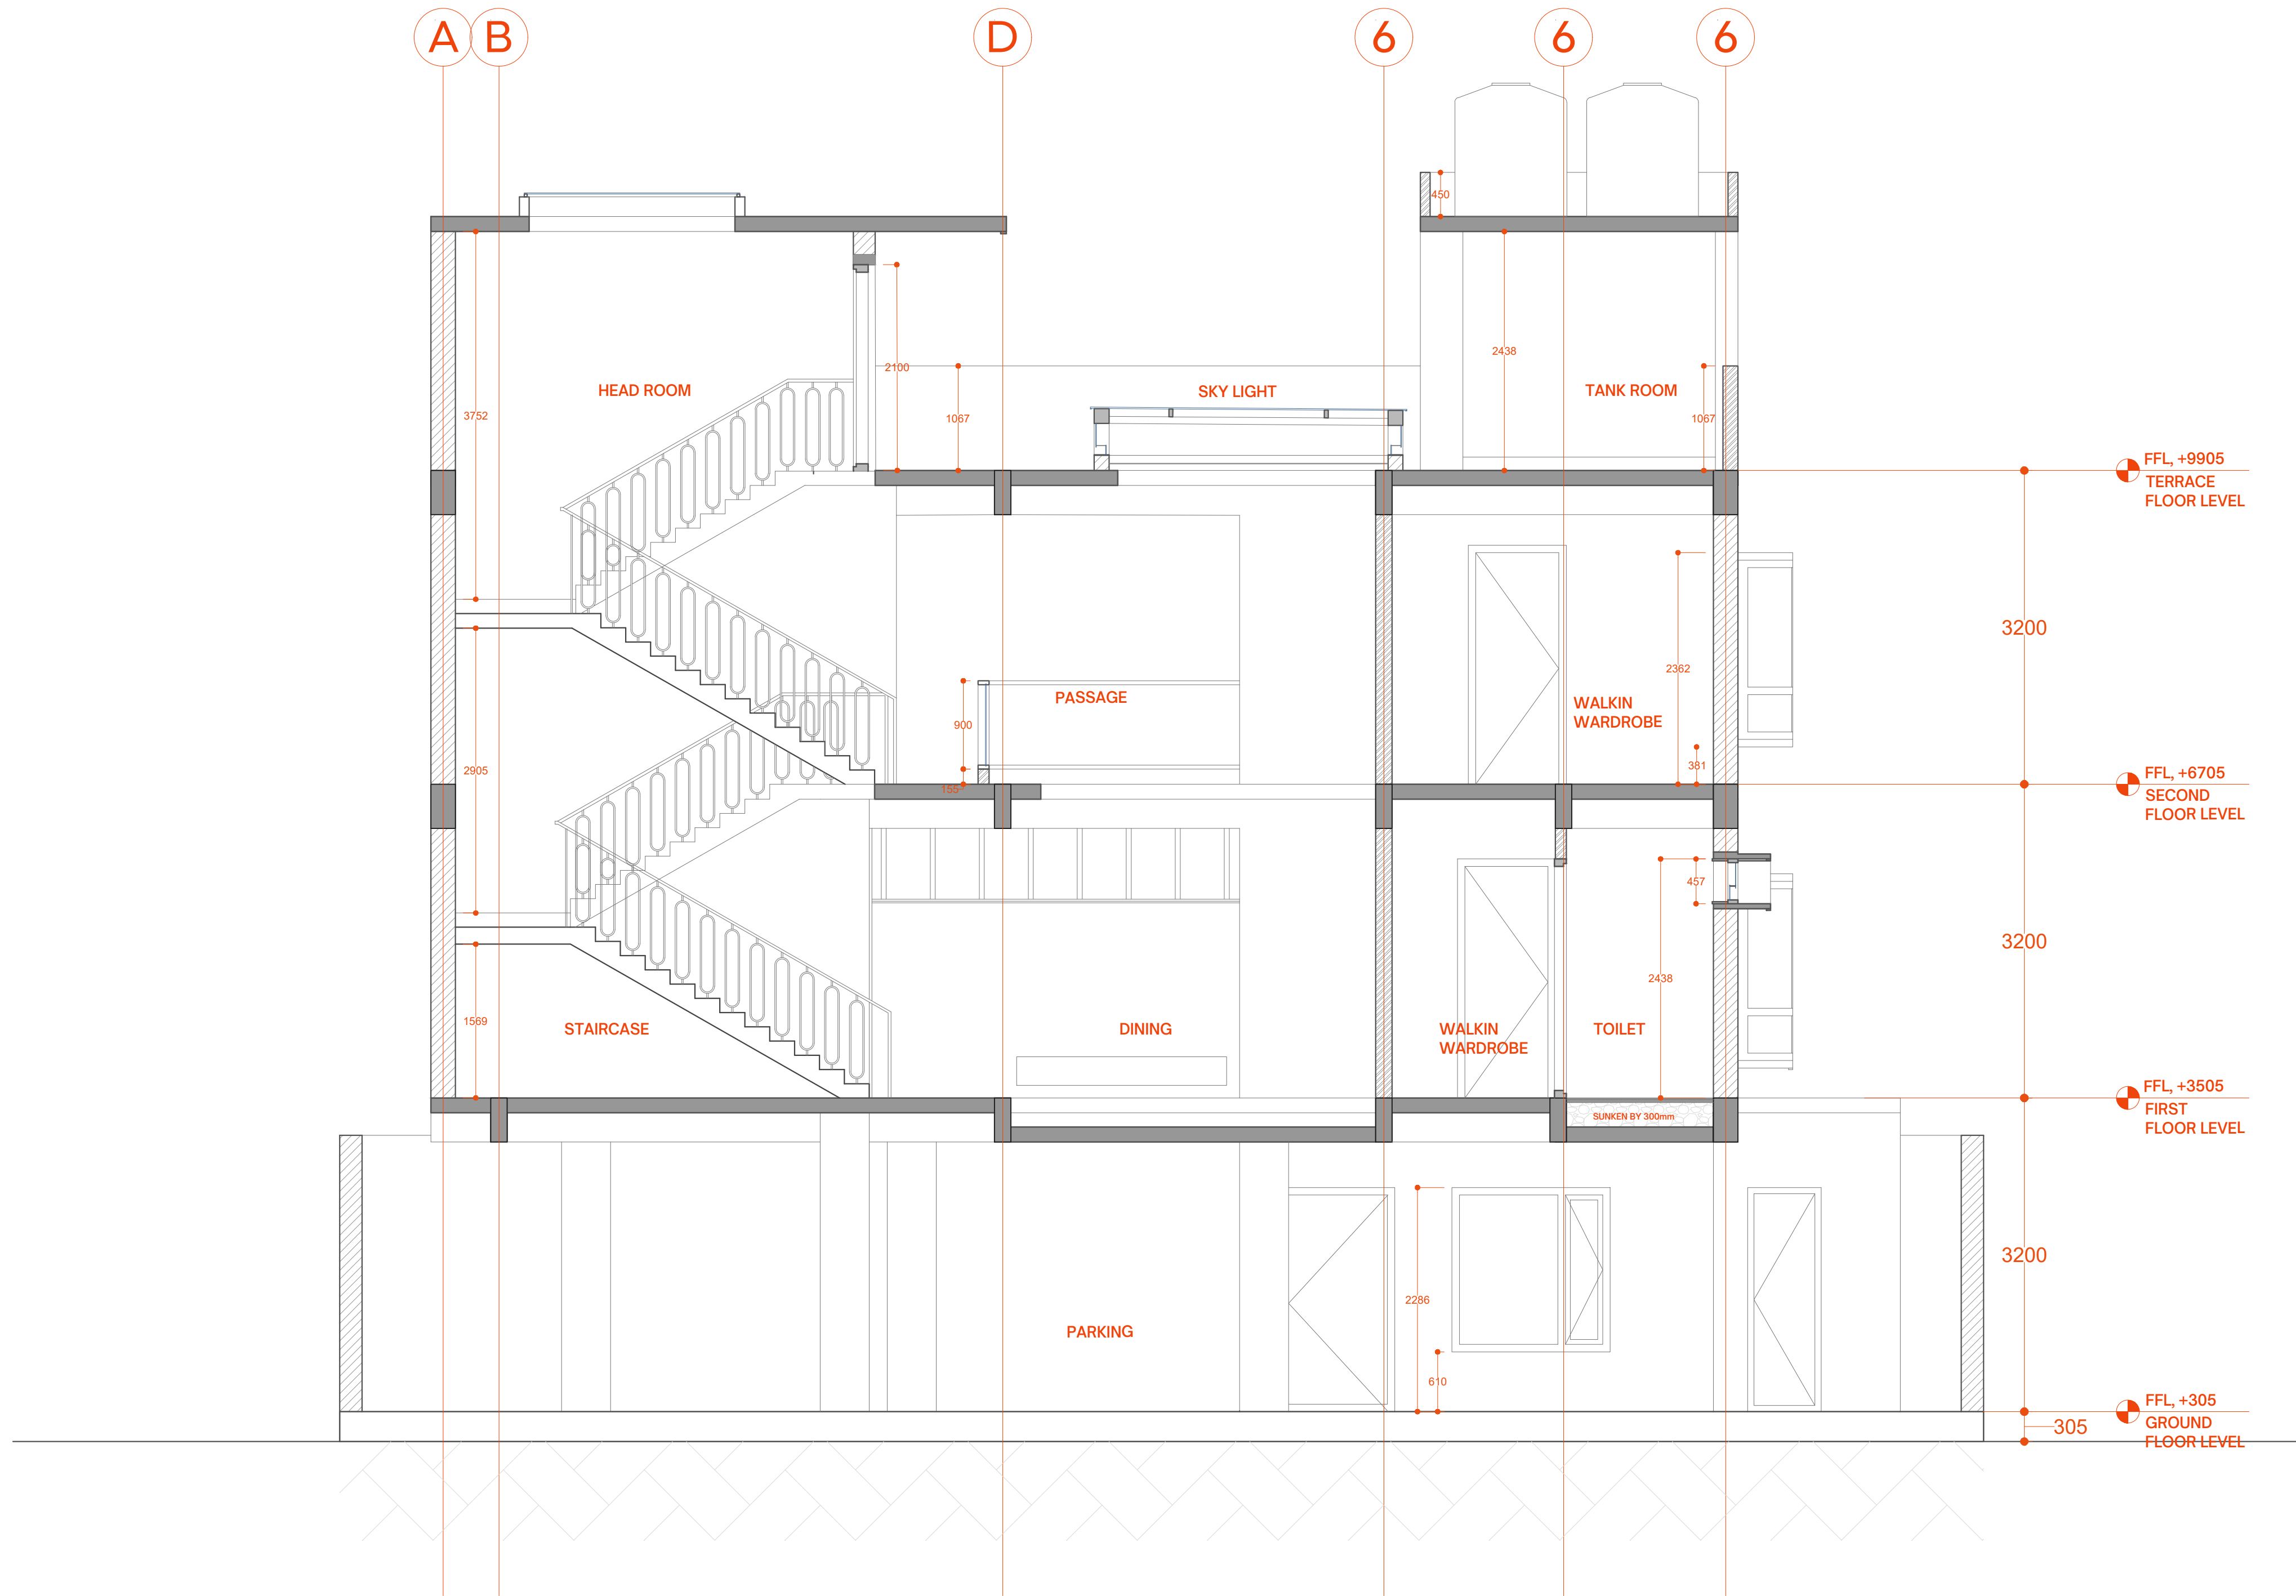

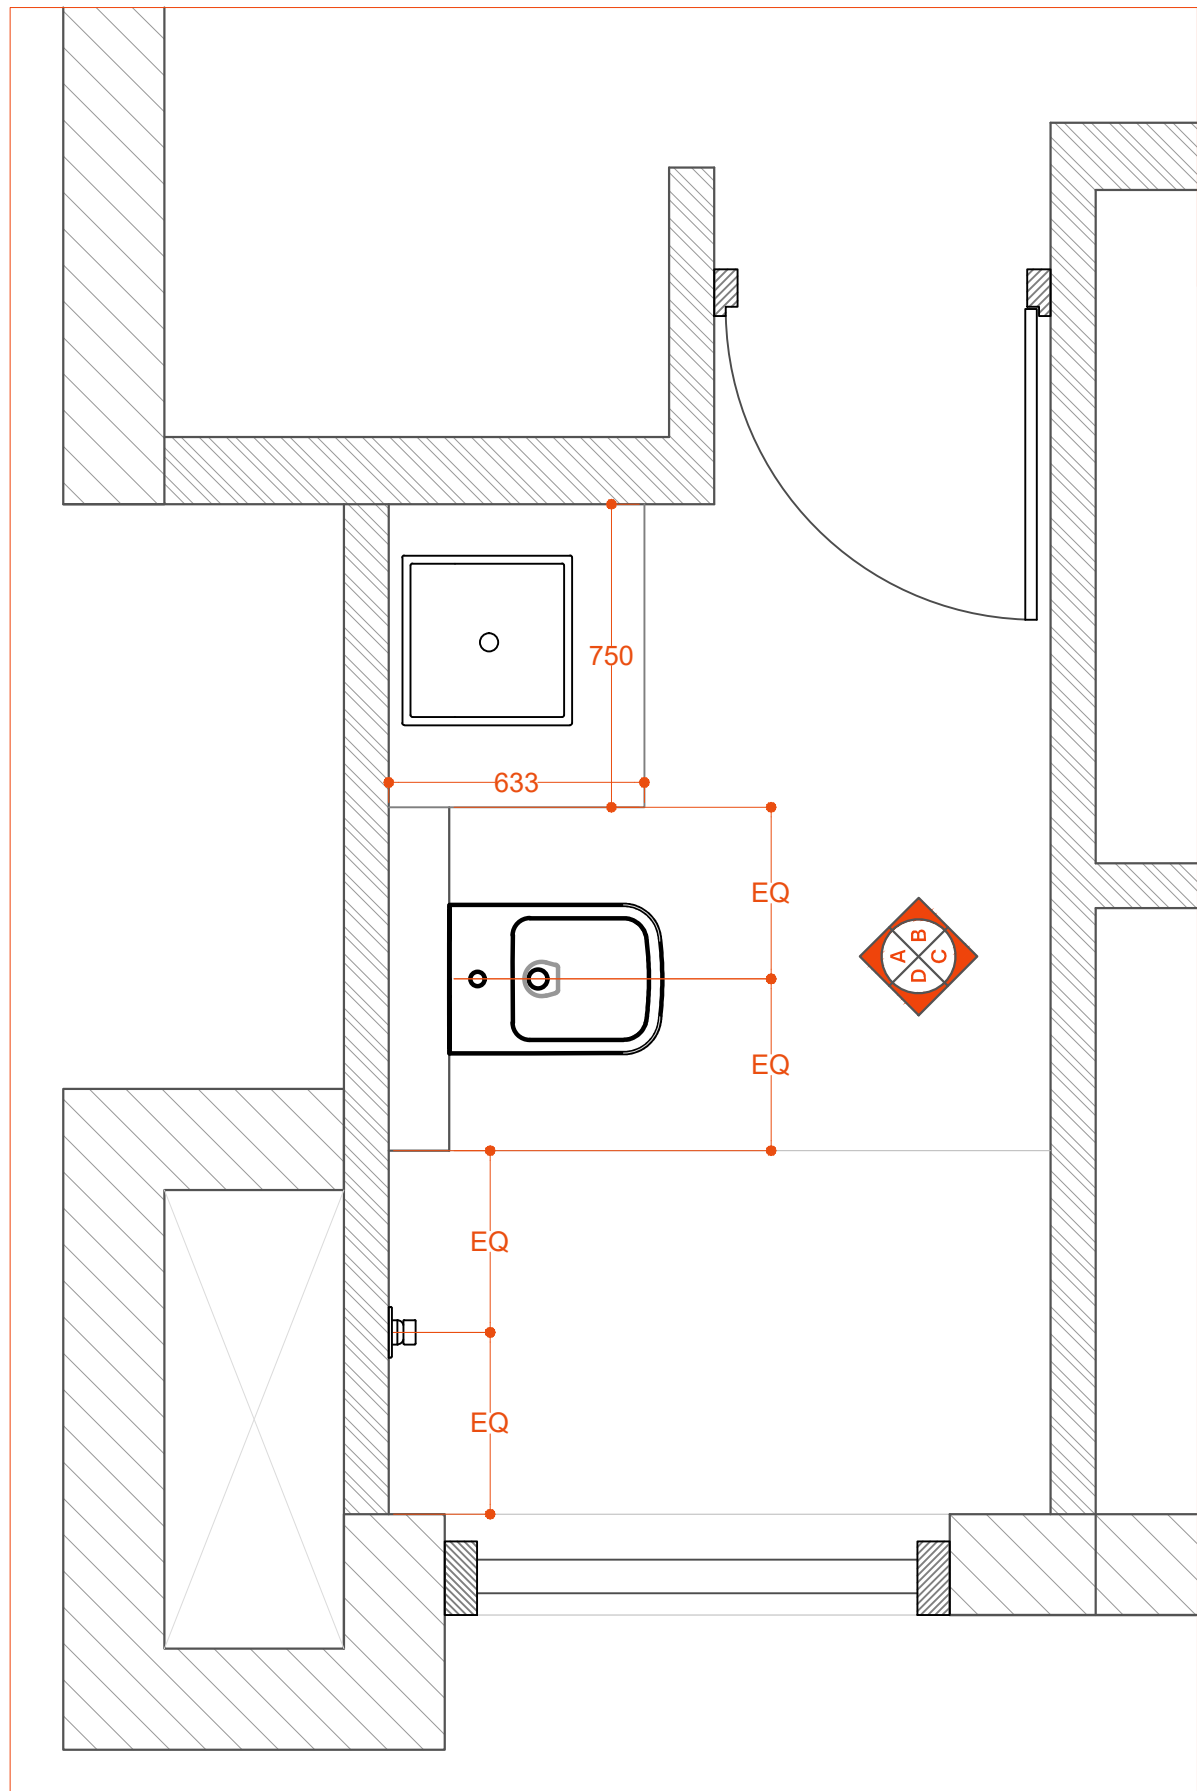


KEY PLAN


"V" Groove in granite detail

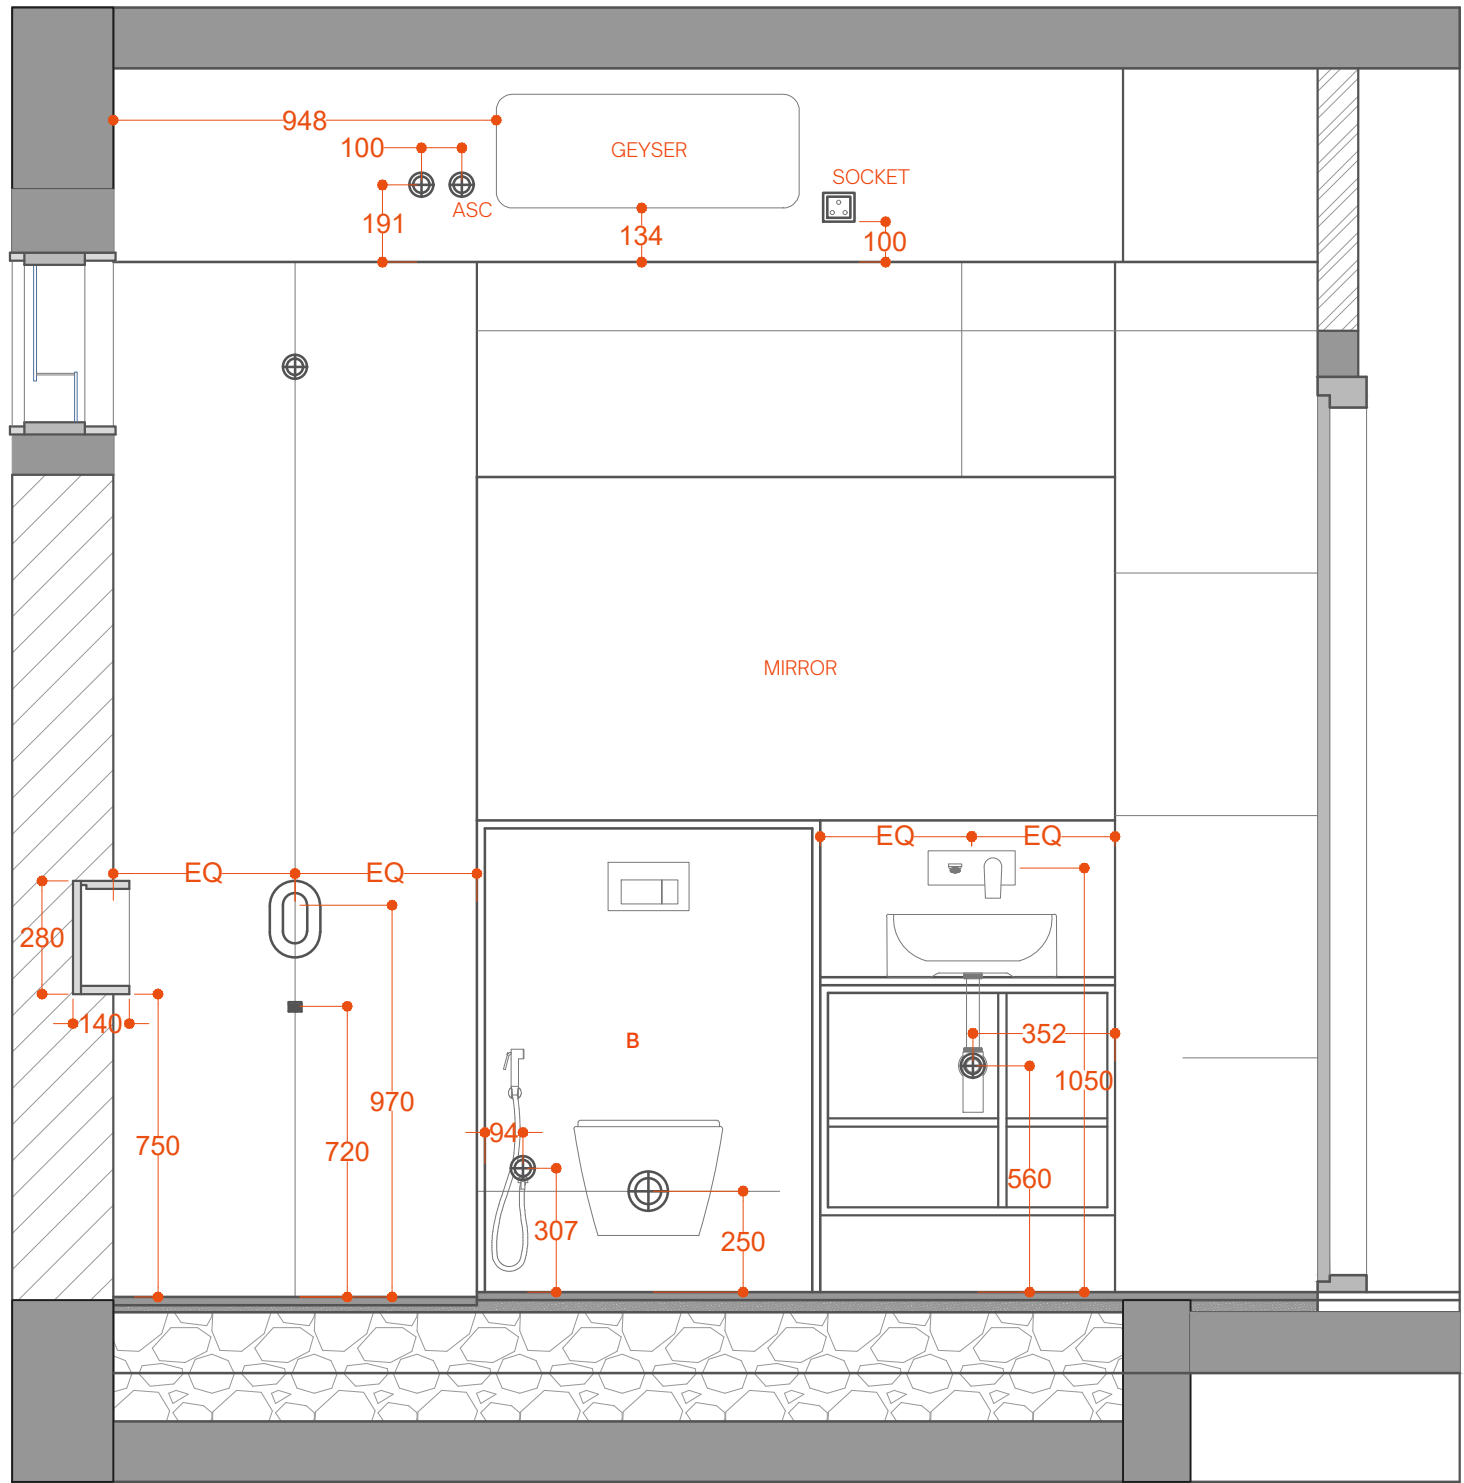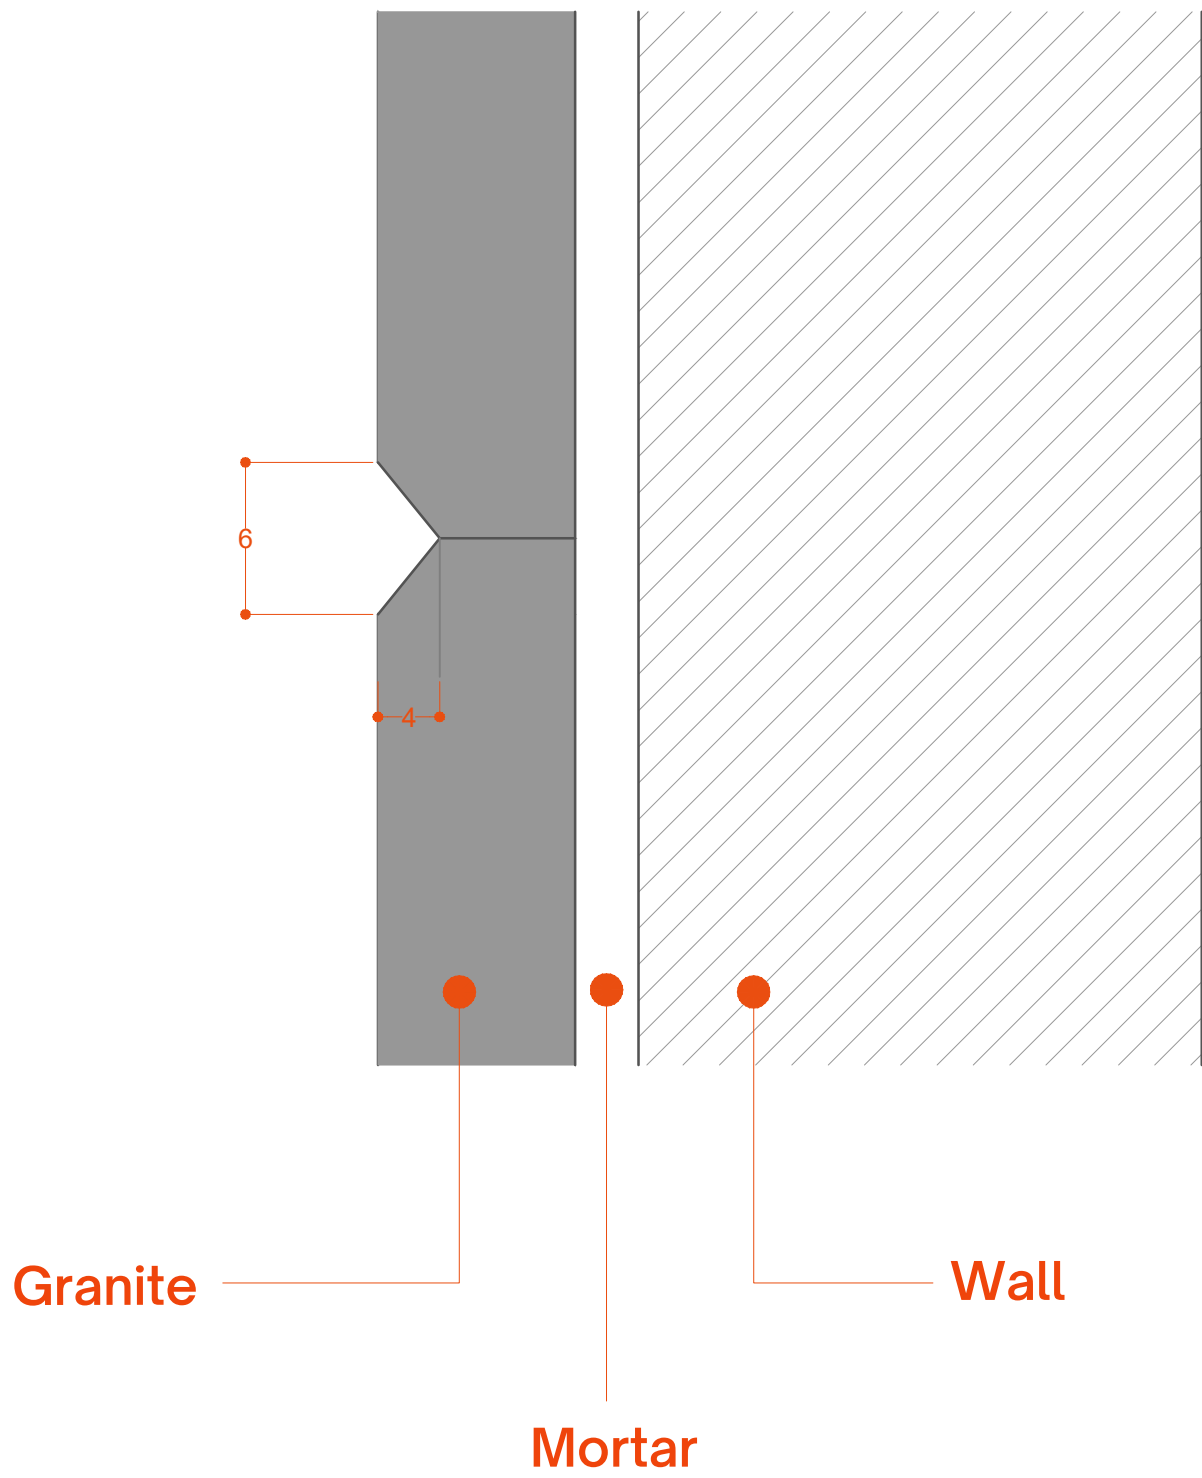


ELEVATION A

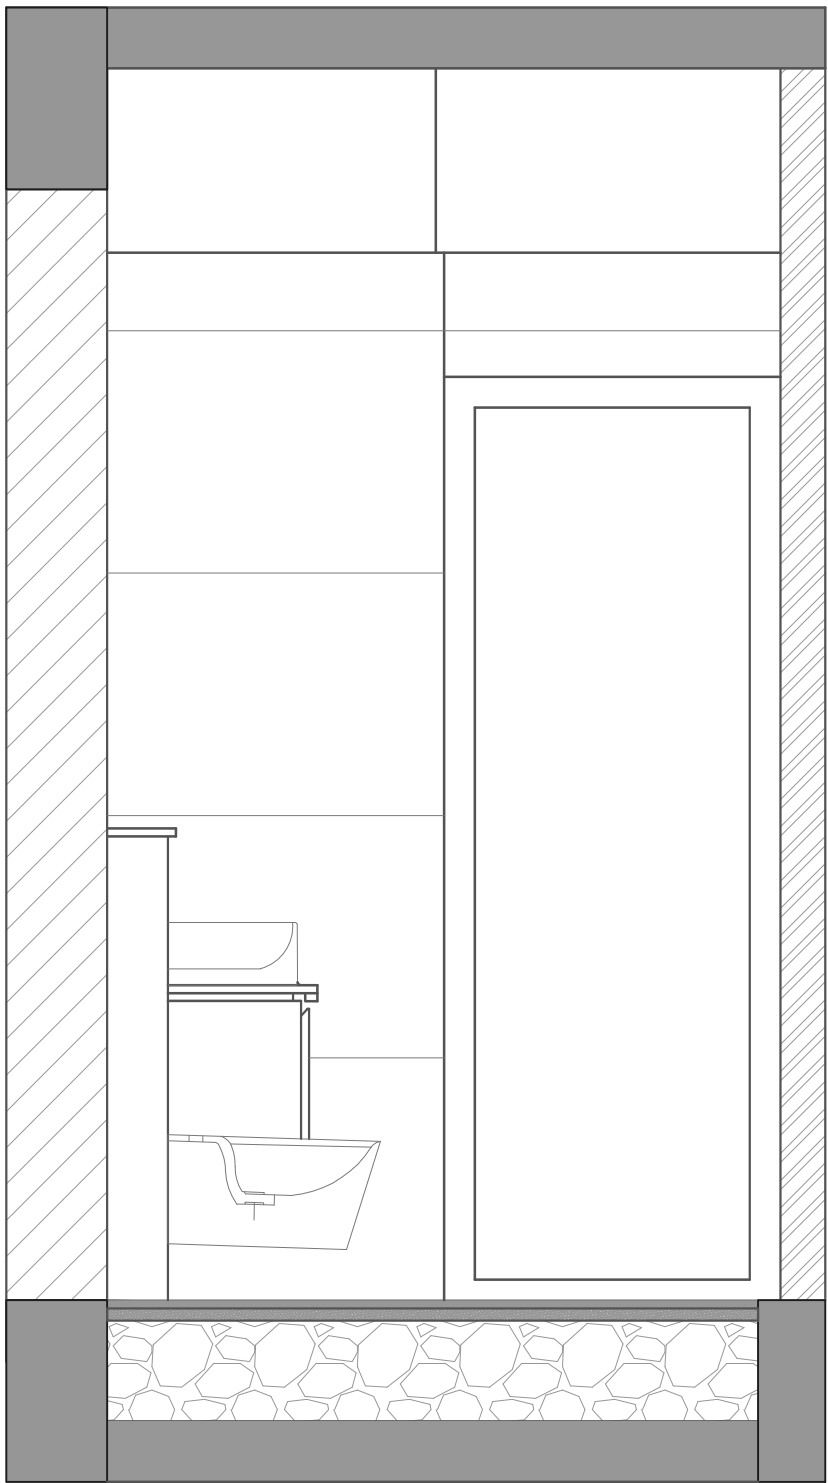

ELEVATION B

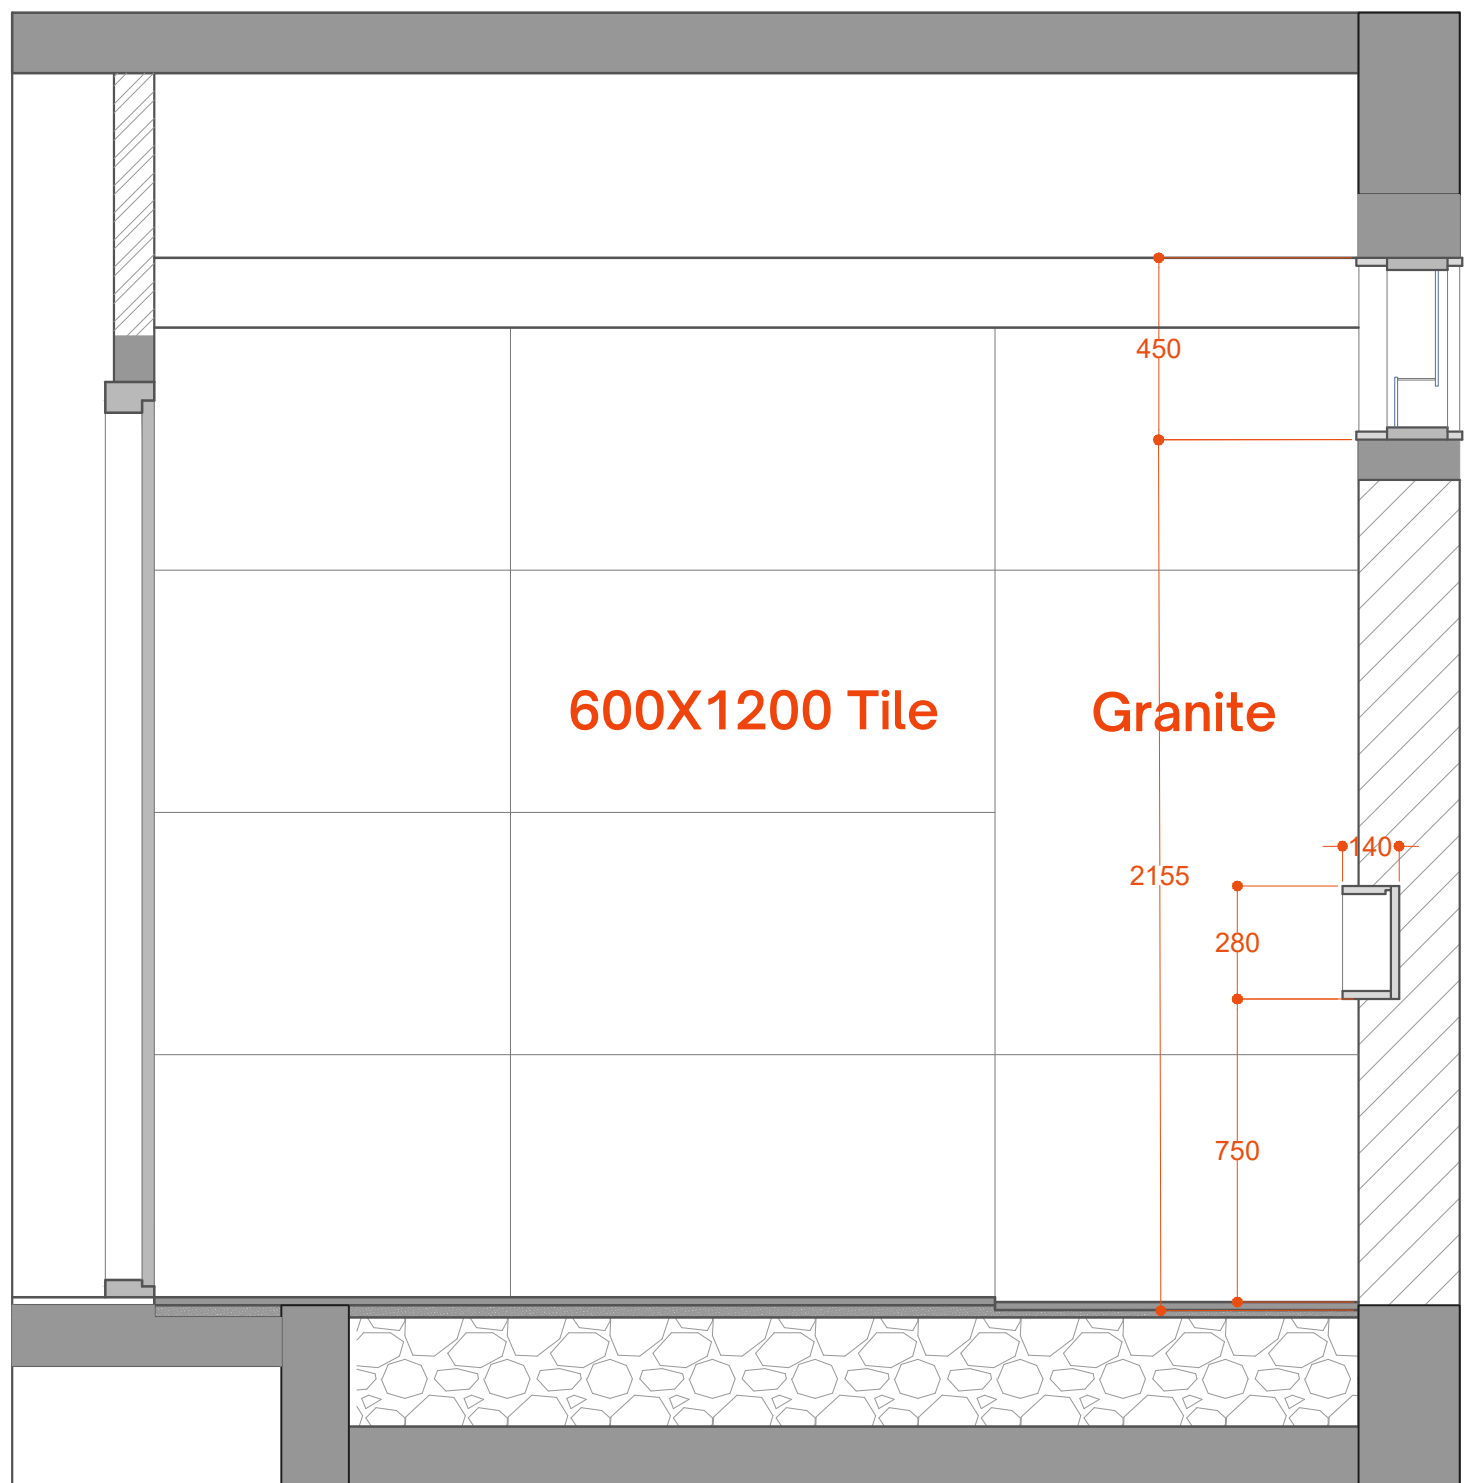

ELEVATION C

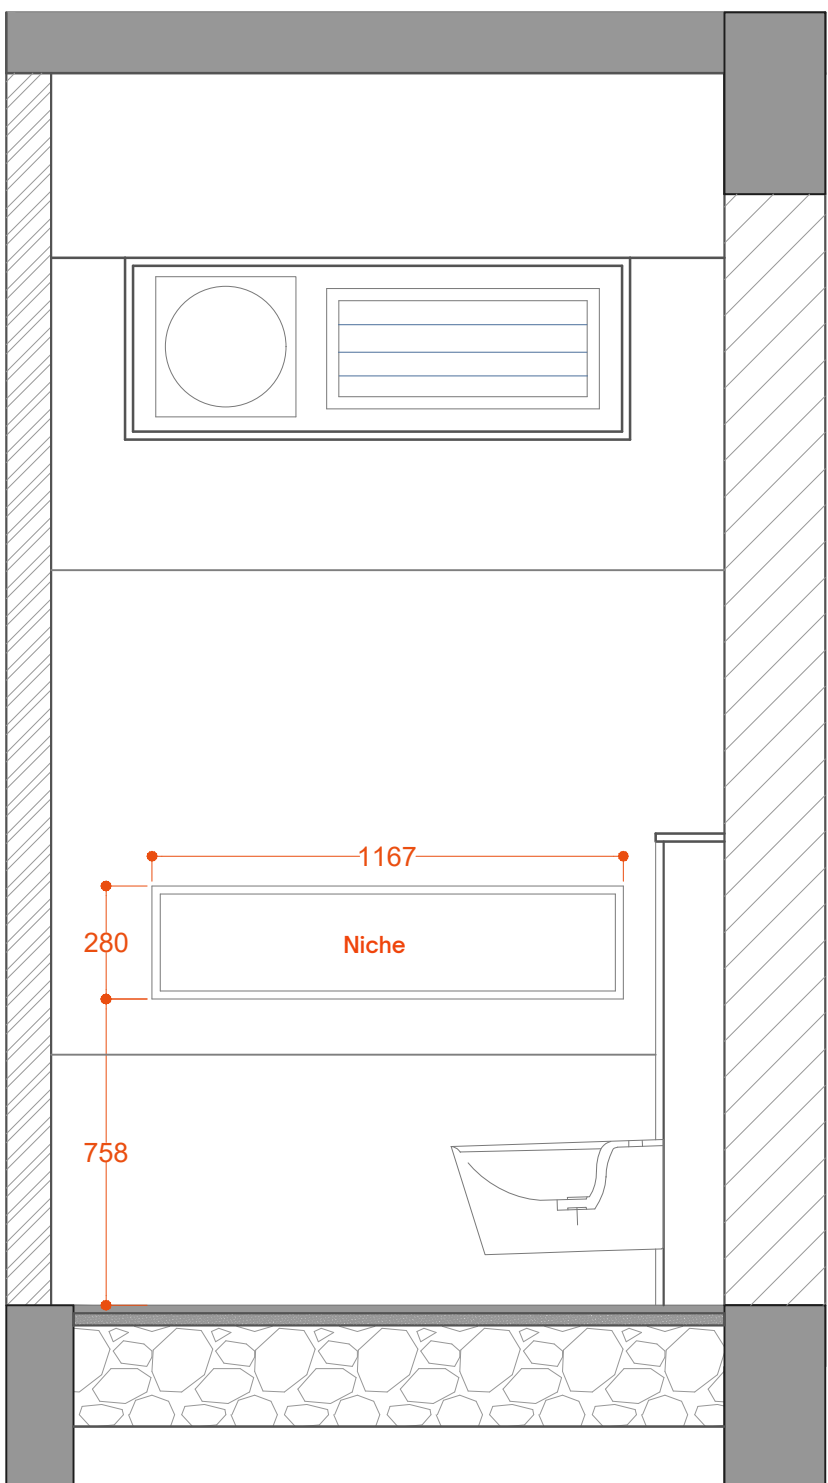

ELEVATION D

INCEPTION

ARCHITECTURE · INTERIORS · LANDSCAPE
C.N. Palya, Nagasandra post, Bangalore 560073.


Project 10.04.2025

On Site Notes :

Drawn by : Dhanush M. Kori

Checked by : Dhanush M. Kori

- Notes
- While every attempt has been made in preparation of this drawing to avoid mistakes, the maker cannot guarantee against human error. The contractor on the job must check all dimensions and other details and be responsible for the same. Unless otherwise mentioned all dimensions are in mm.
 - Written dimensions to be followed. Do not scale any measurement from the drawings.
 - Any discrepancy in this or any other drawings related to this drawing shall be brought to the notice of architects immediately.
 - This drawing is to be read in conjunction with related structural and services drawing.

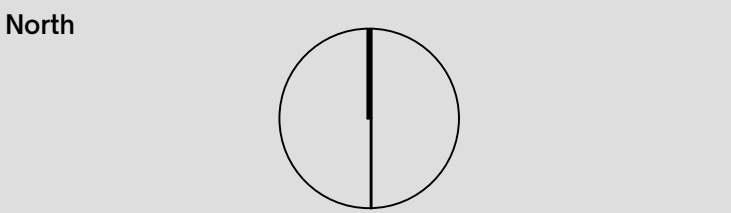

Scale 1:100

Title:

Toilet Detail

AR_001_DD_001

Revision

R-01

SIGNATURE

ARCHITECT ARCHITECT

Project 10.04.2025

On Site Notes :

Drawn by : Dhanush M. Kori

Checked by : Dhanush M. Kori

Notes

- While every attempt has been made in preparation of this drawing to avoid mistakes, the maker cannot guarantee against human error. The contractor on the job must check all dimensions and other details and be responsible for the same. Unless otherwise mentioned all dimensions are in mm.
- Written dimensions to be followed. Do not scale any measurement from the drawings.
- Any discrepancy in this or any other drawings related to this drawing shall be brought to the notice of architects immediately.
- This drawing is to be read in conjunction with related structural and services drawing.

Title :

Window Door Schedule

Scale 1:100

AR_001_WD_001

Revision

R-01







SIGNATURE










ARCHITECT

No.

ARCHITECT

2025

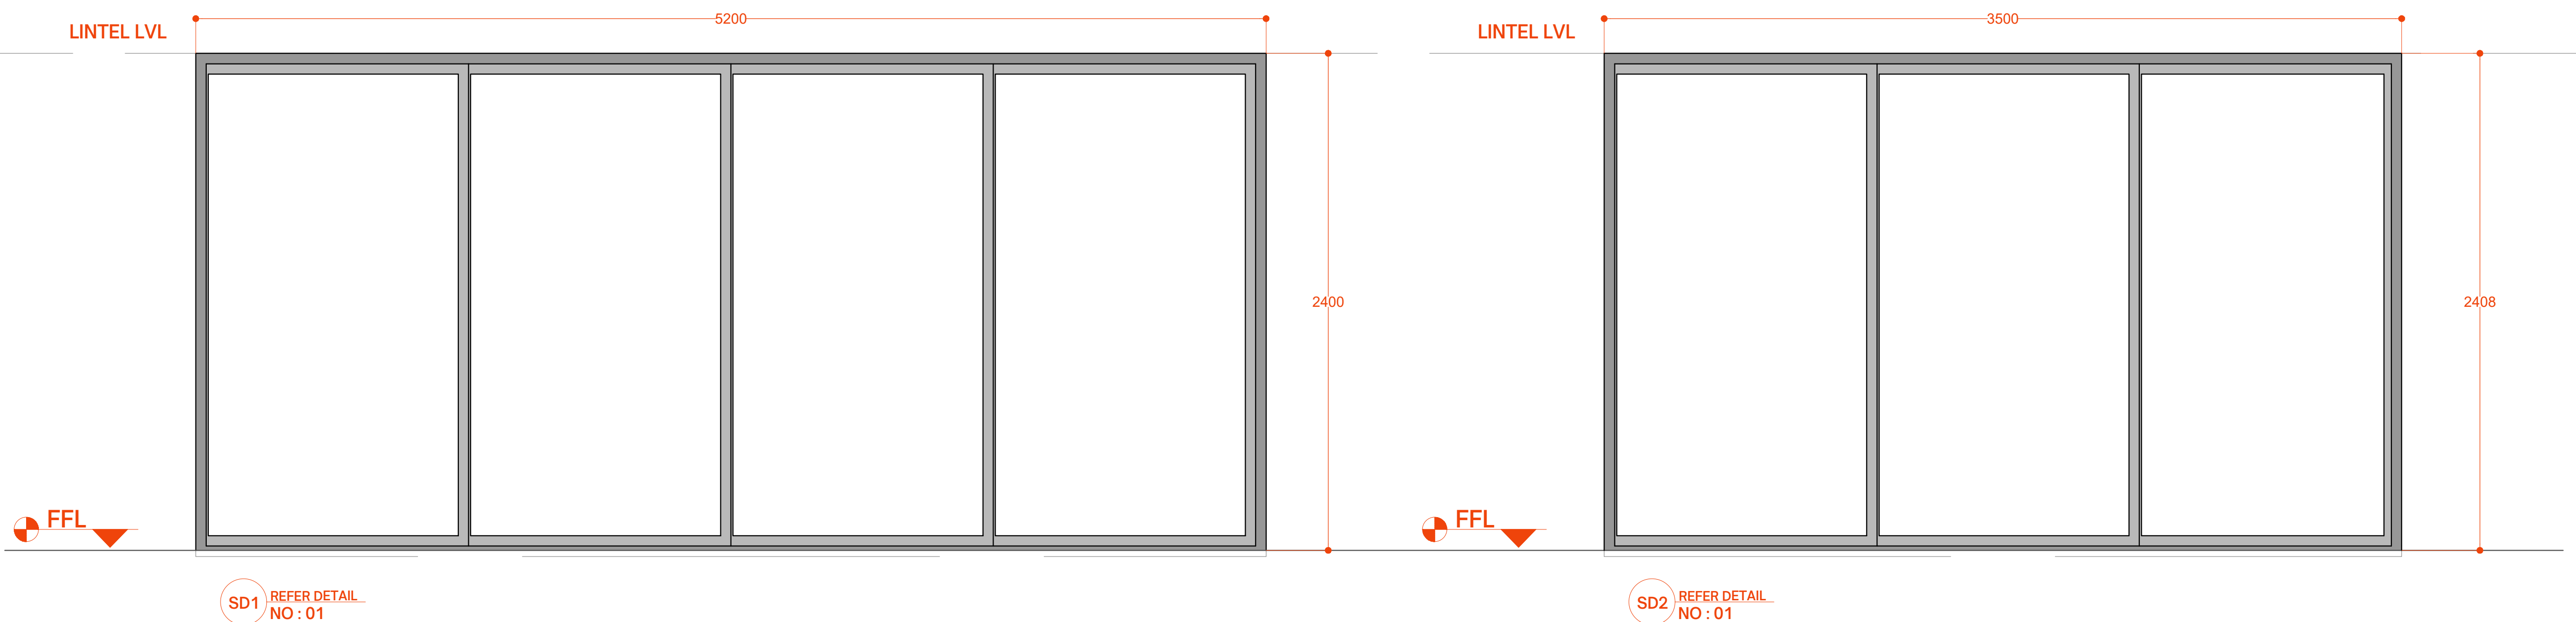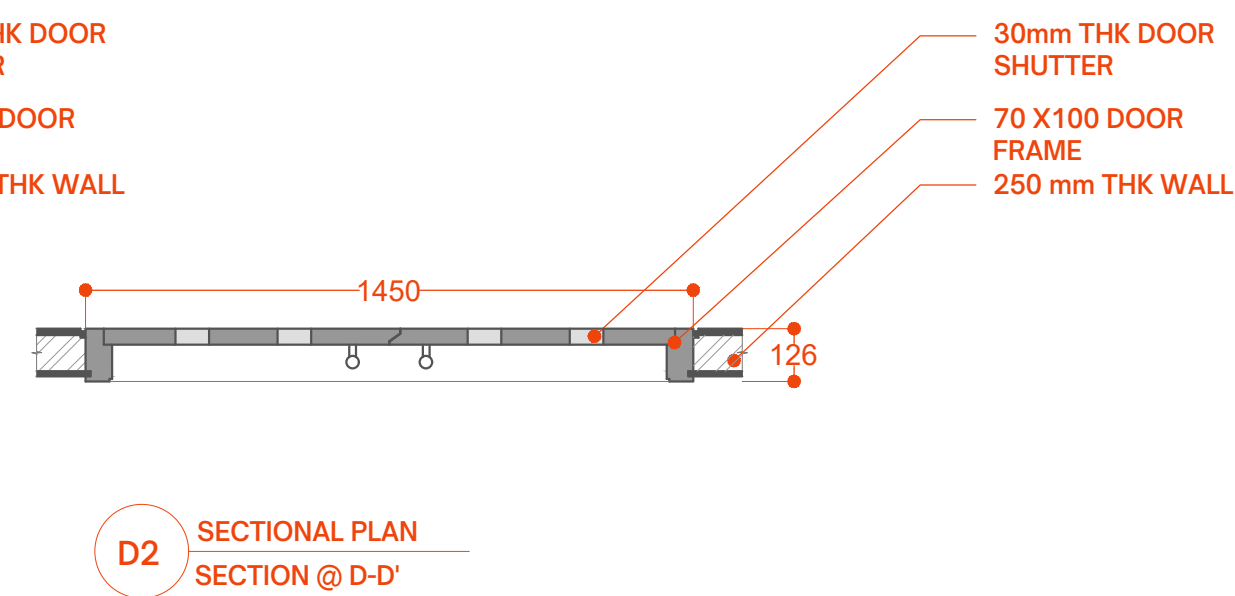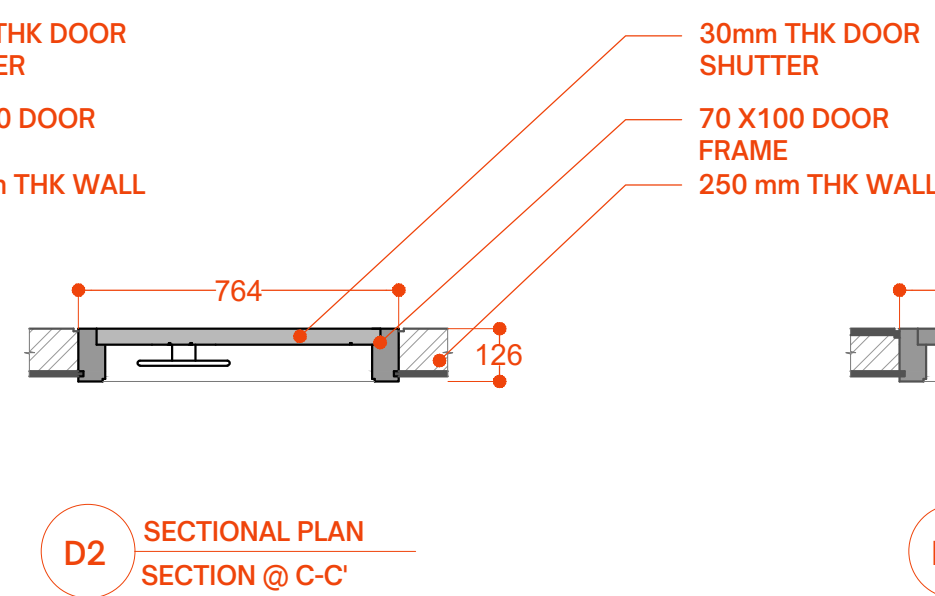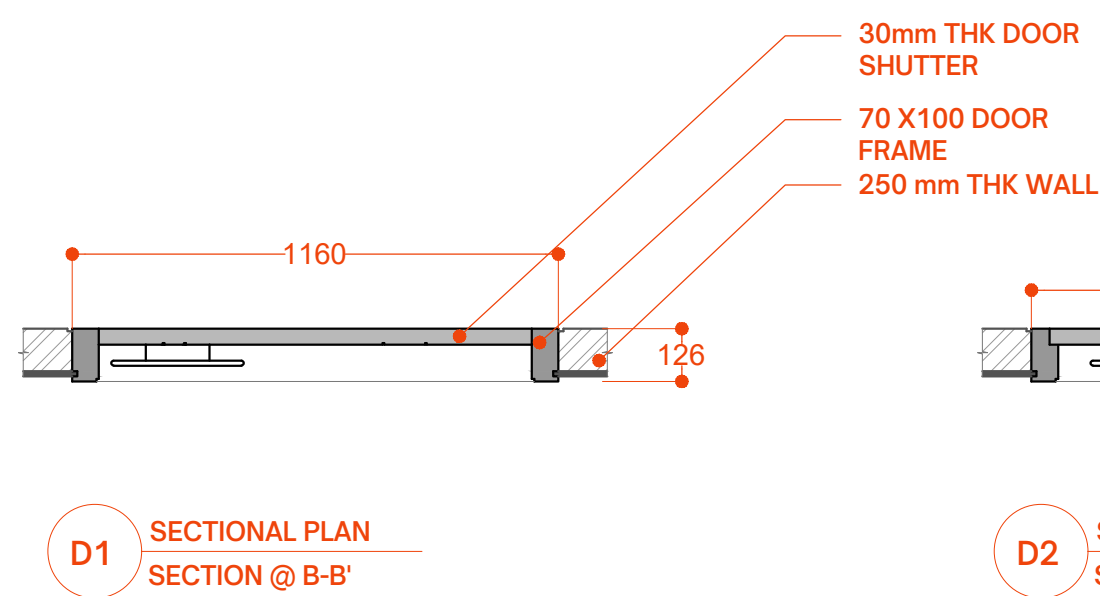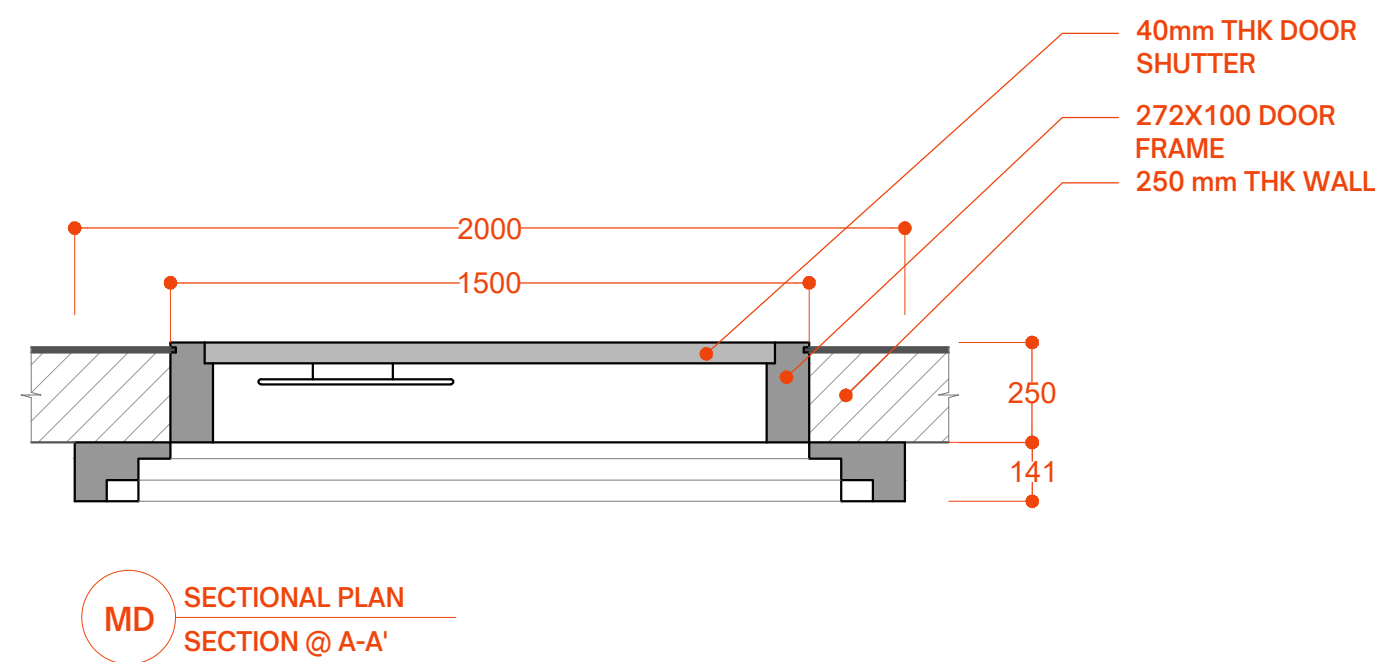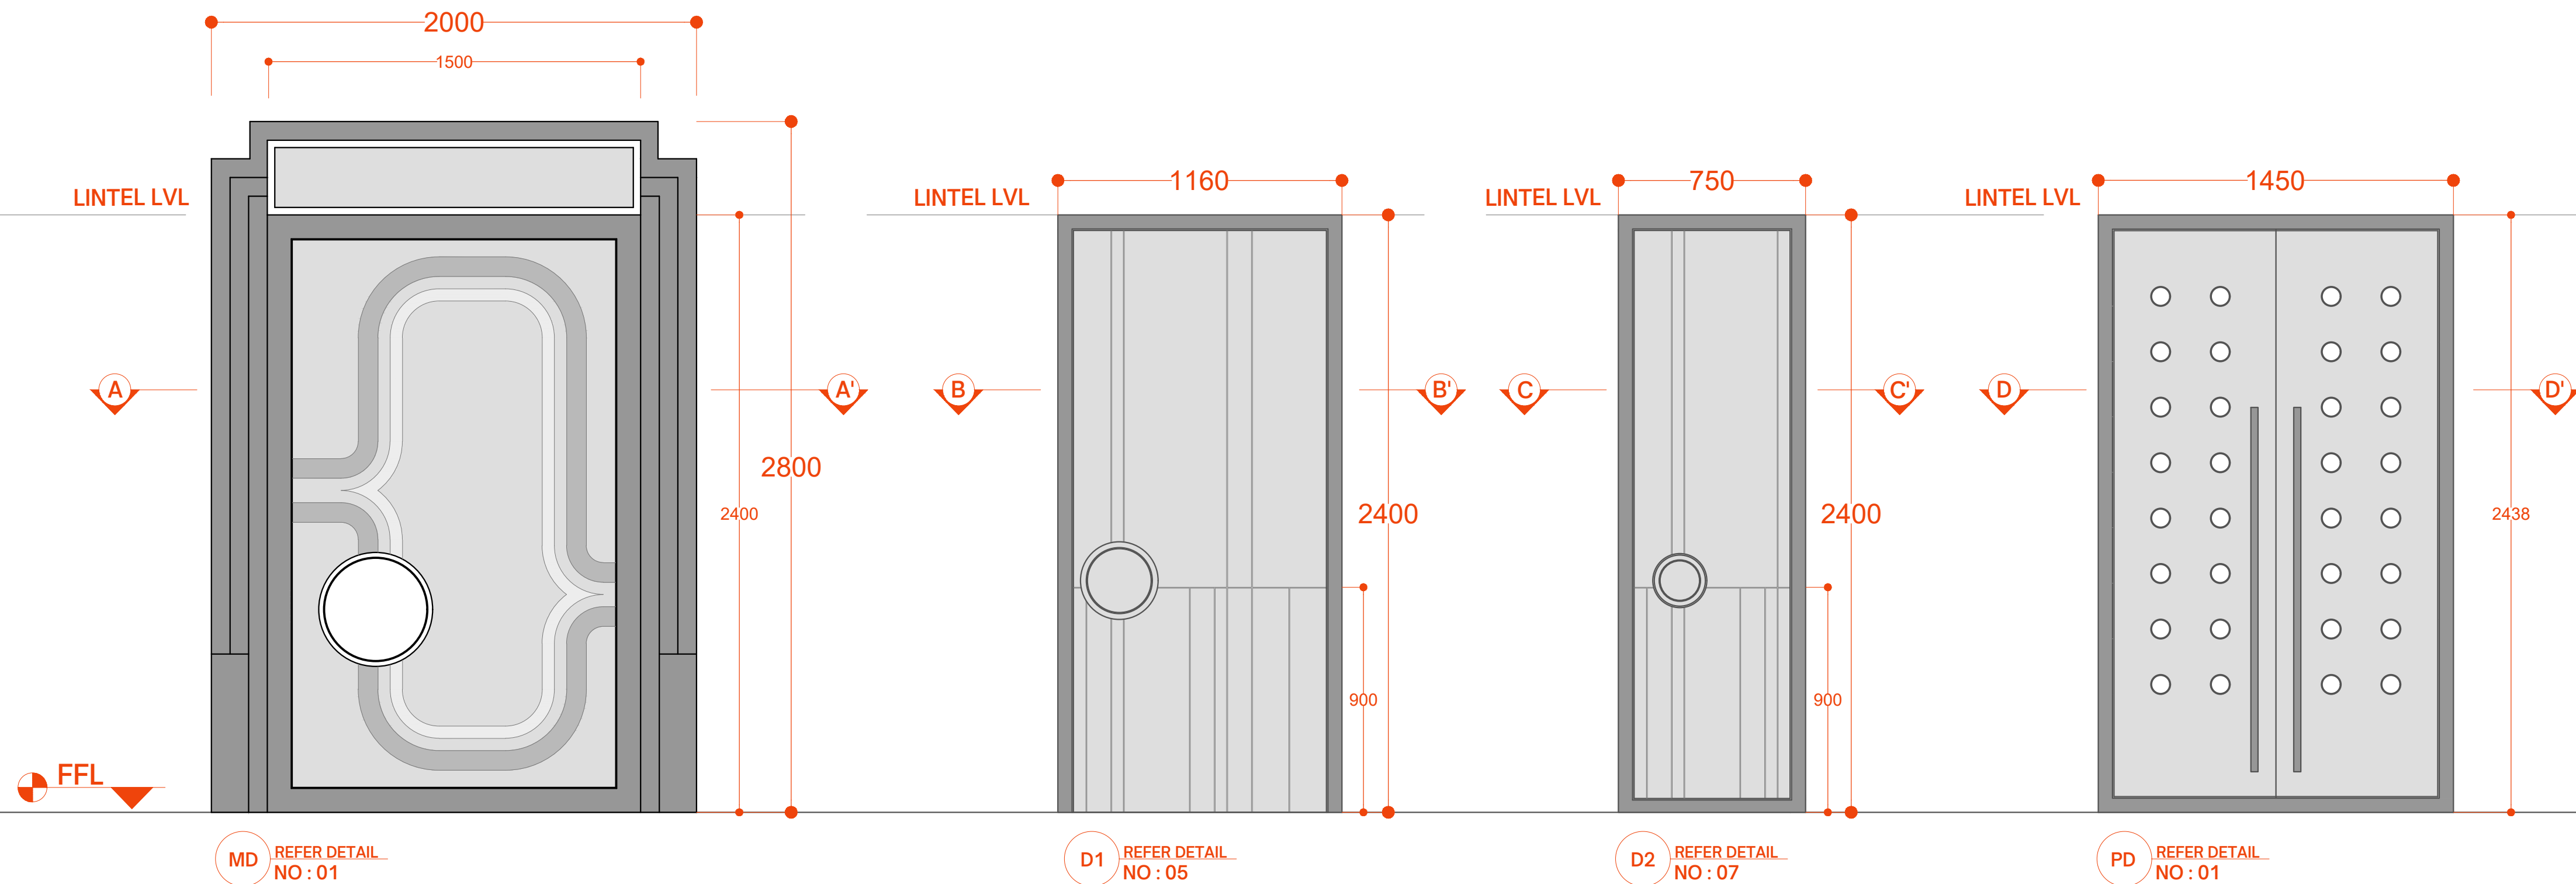

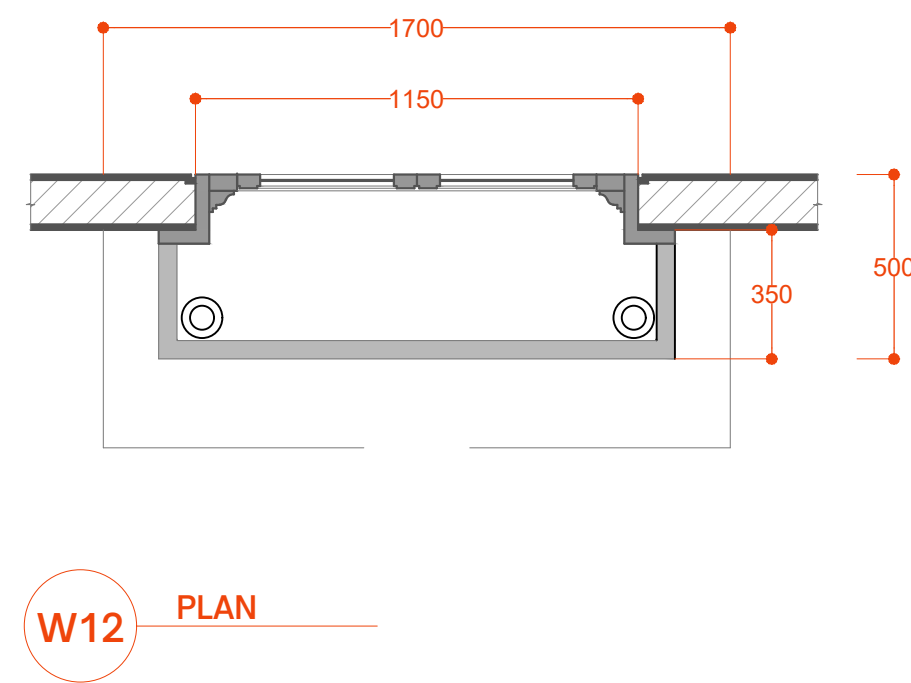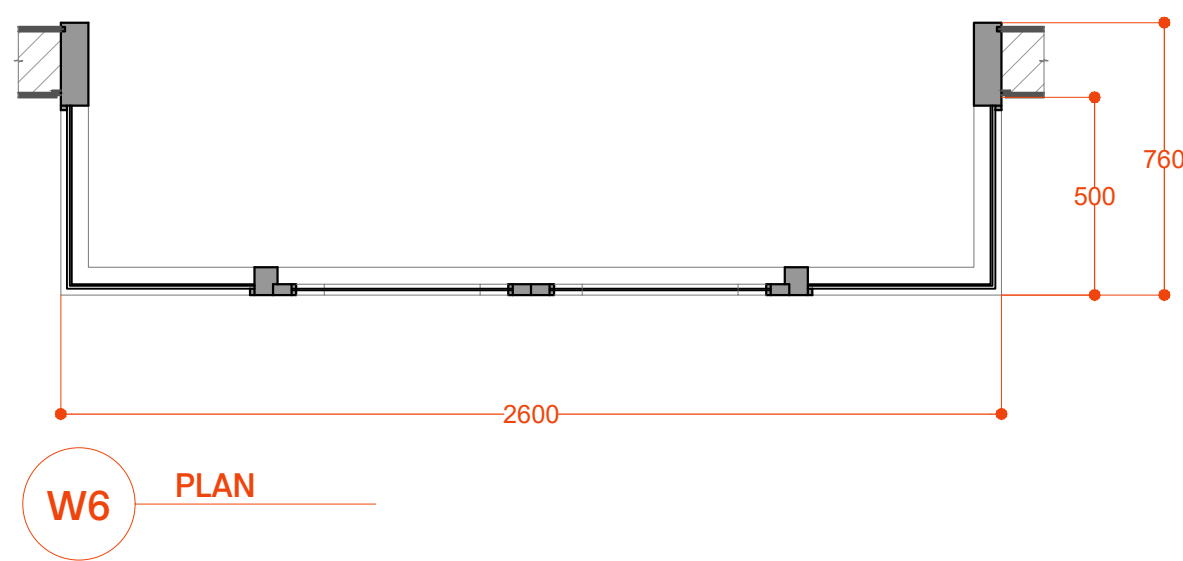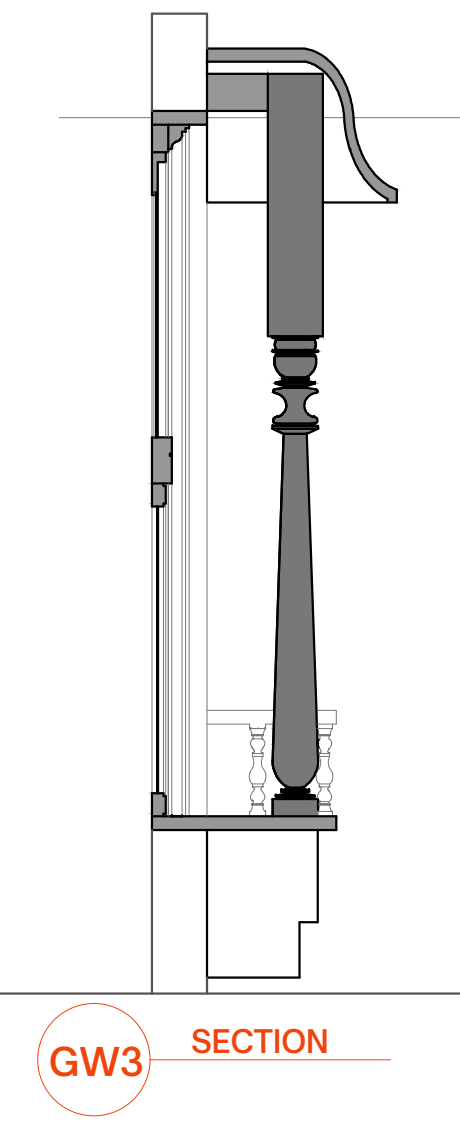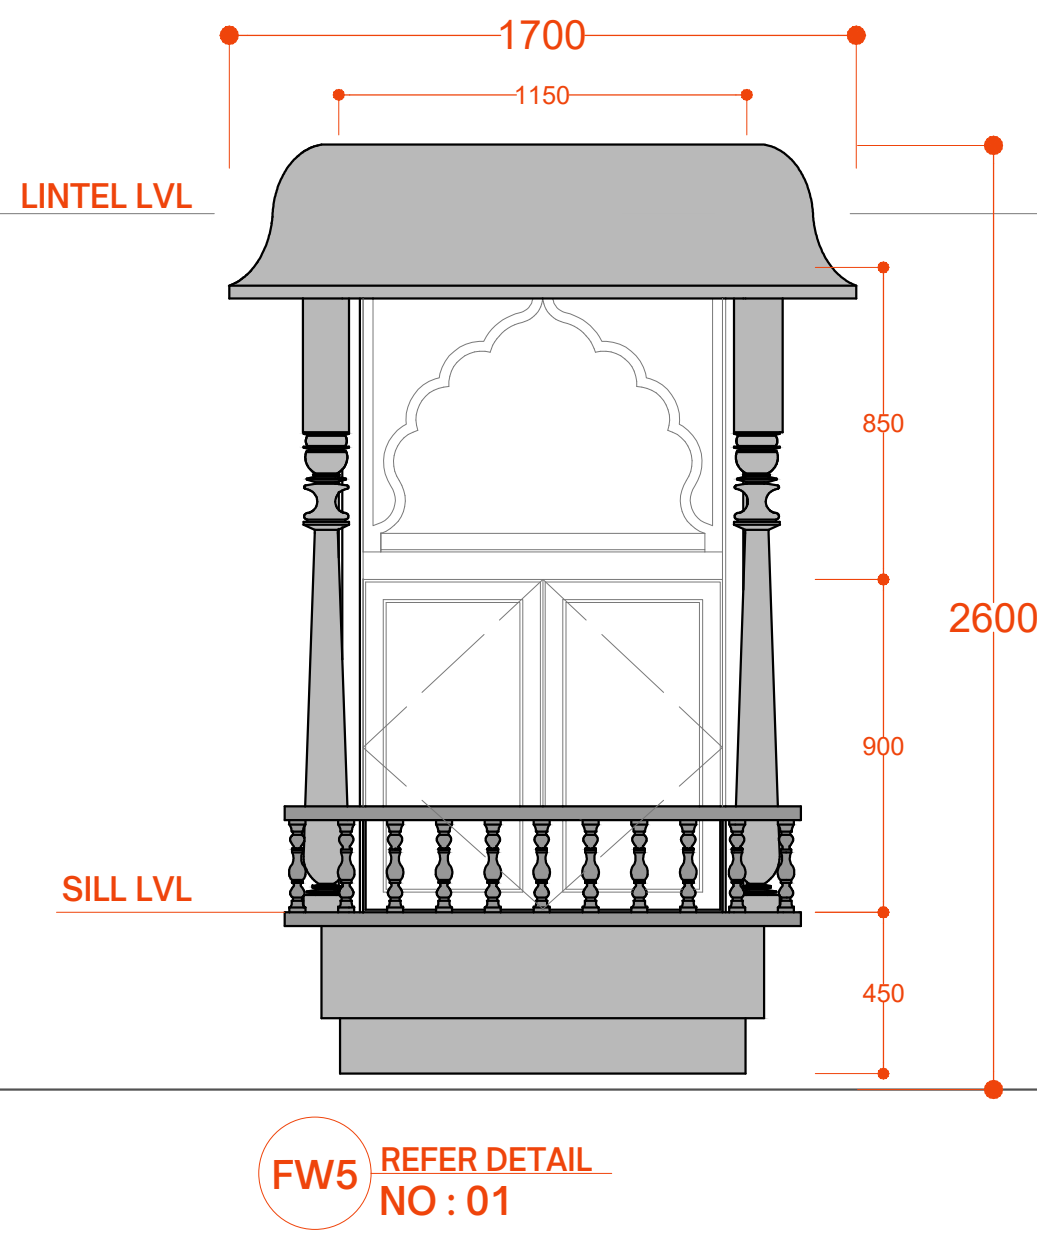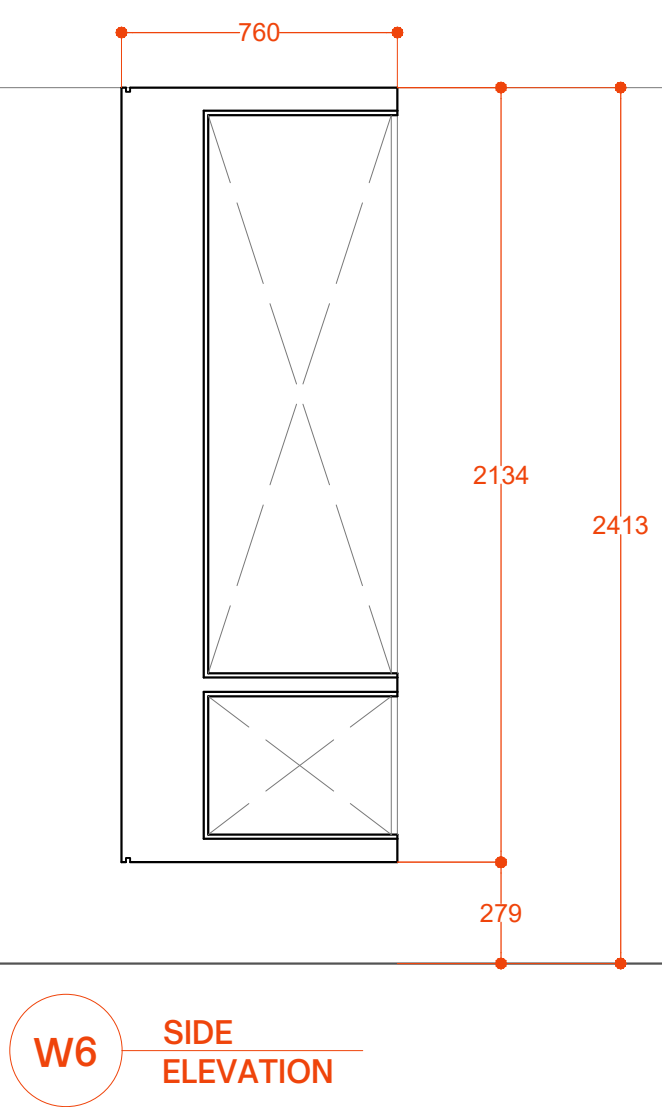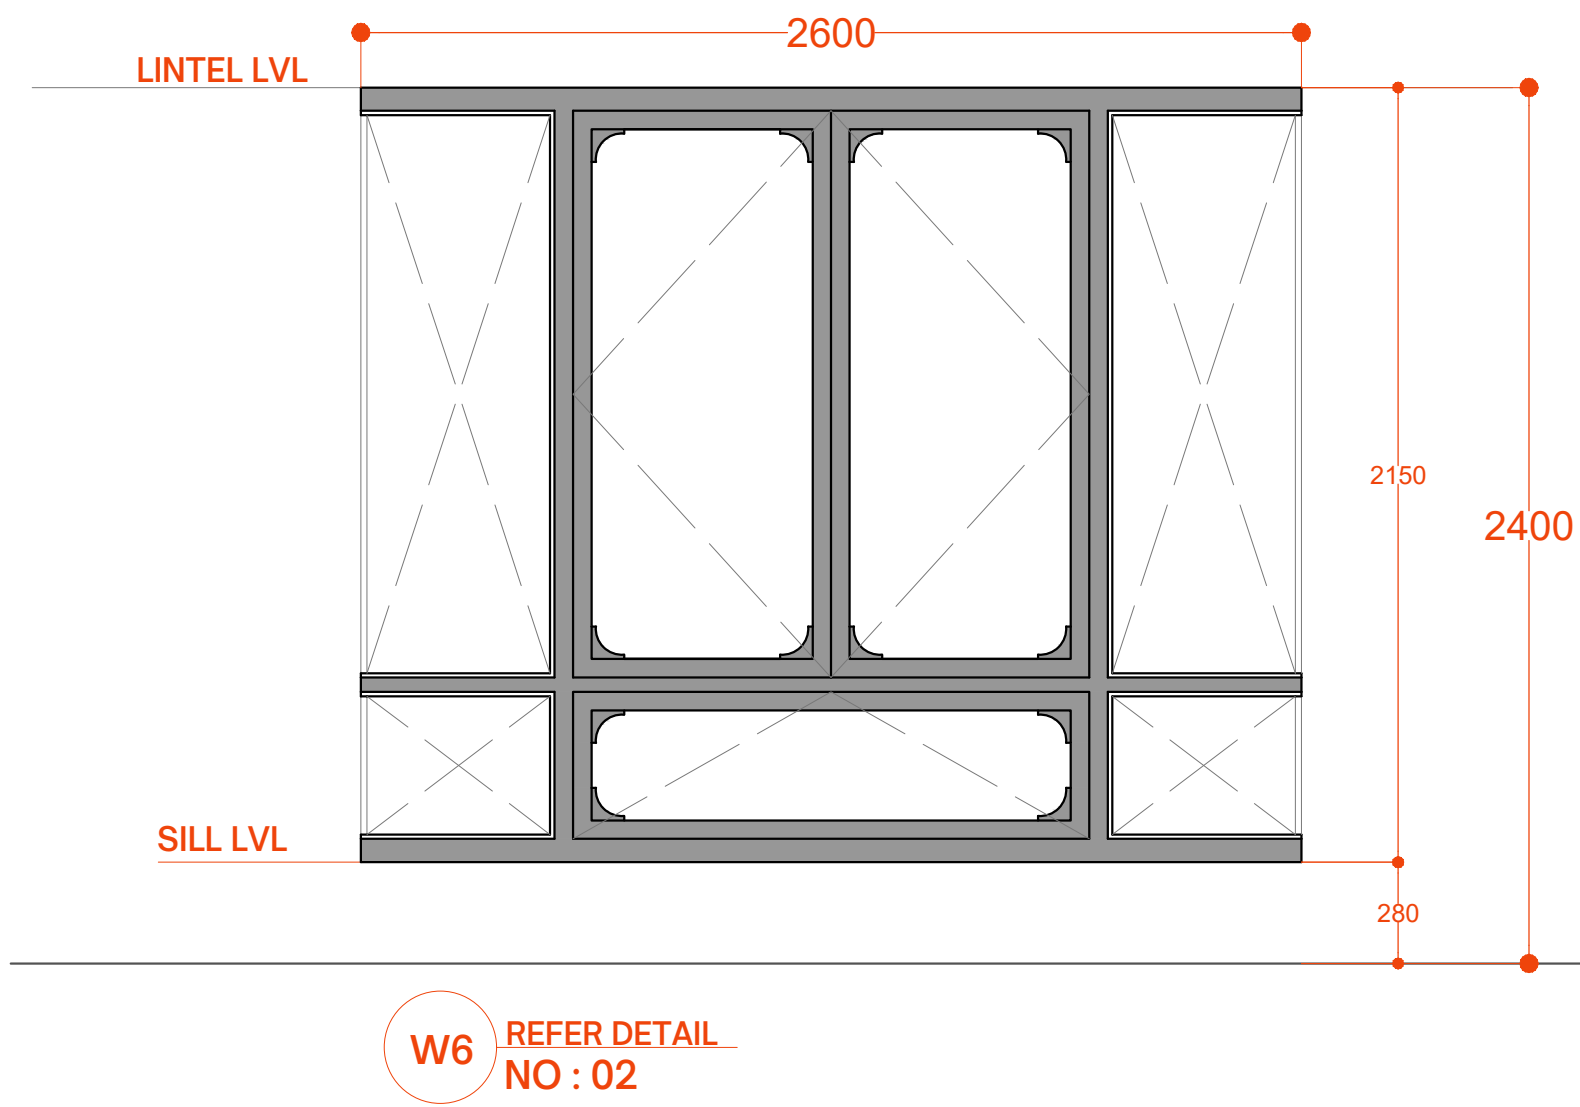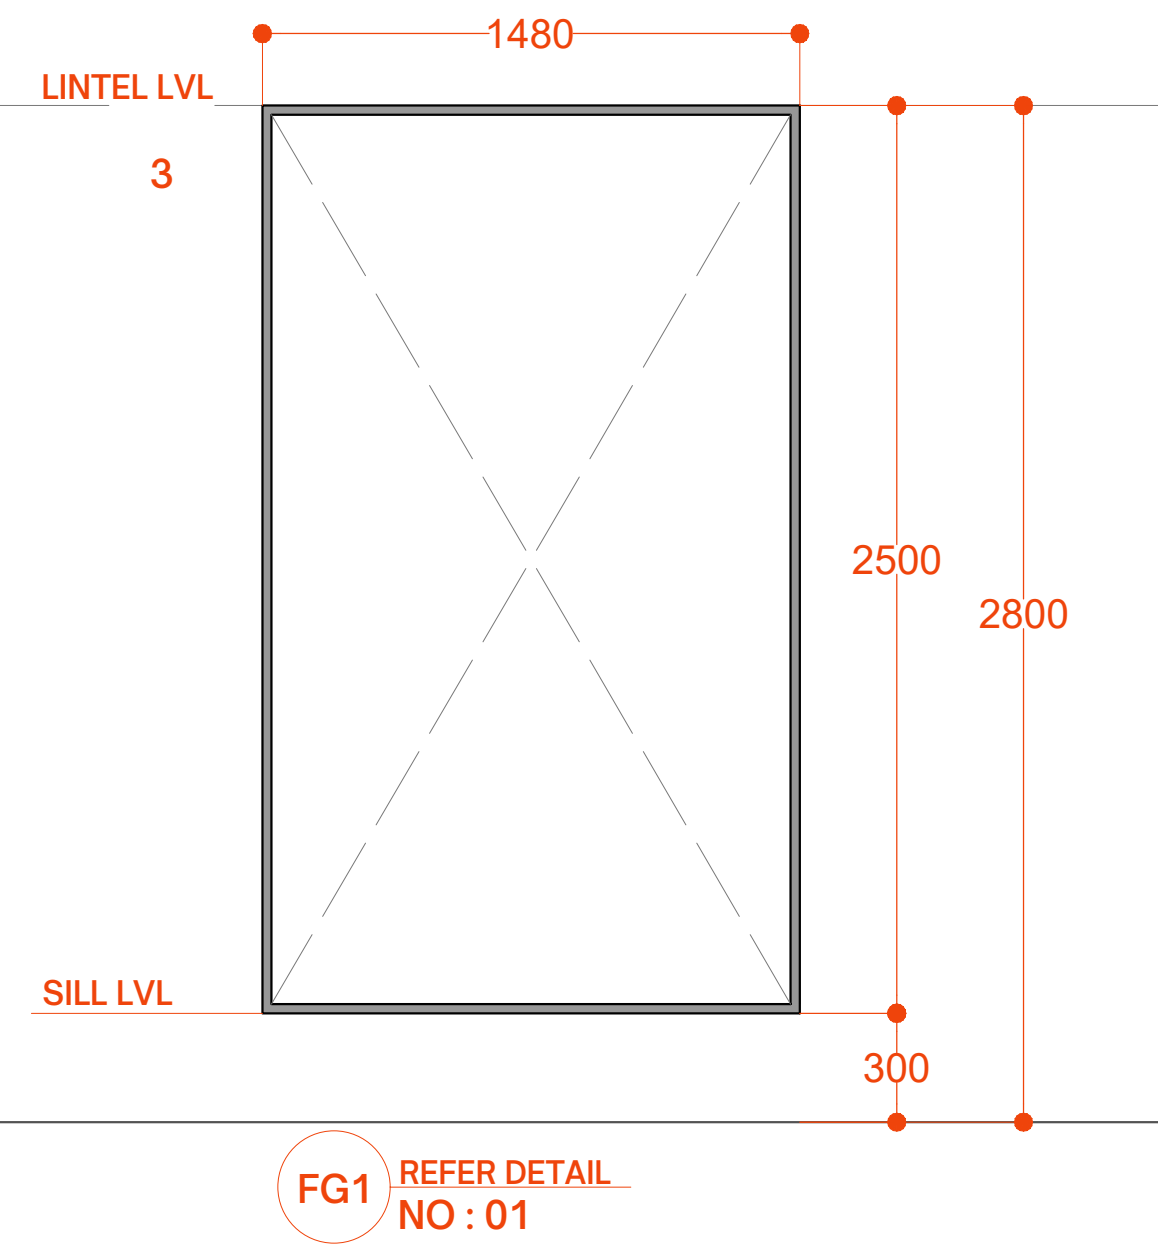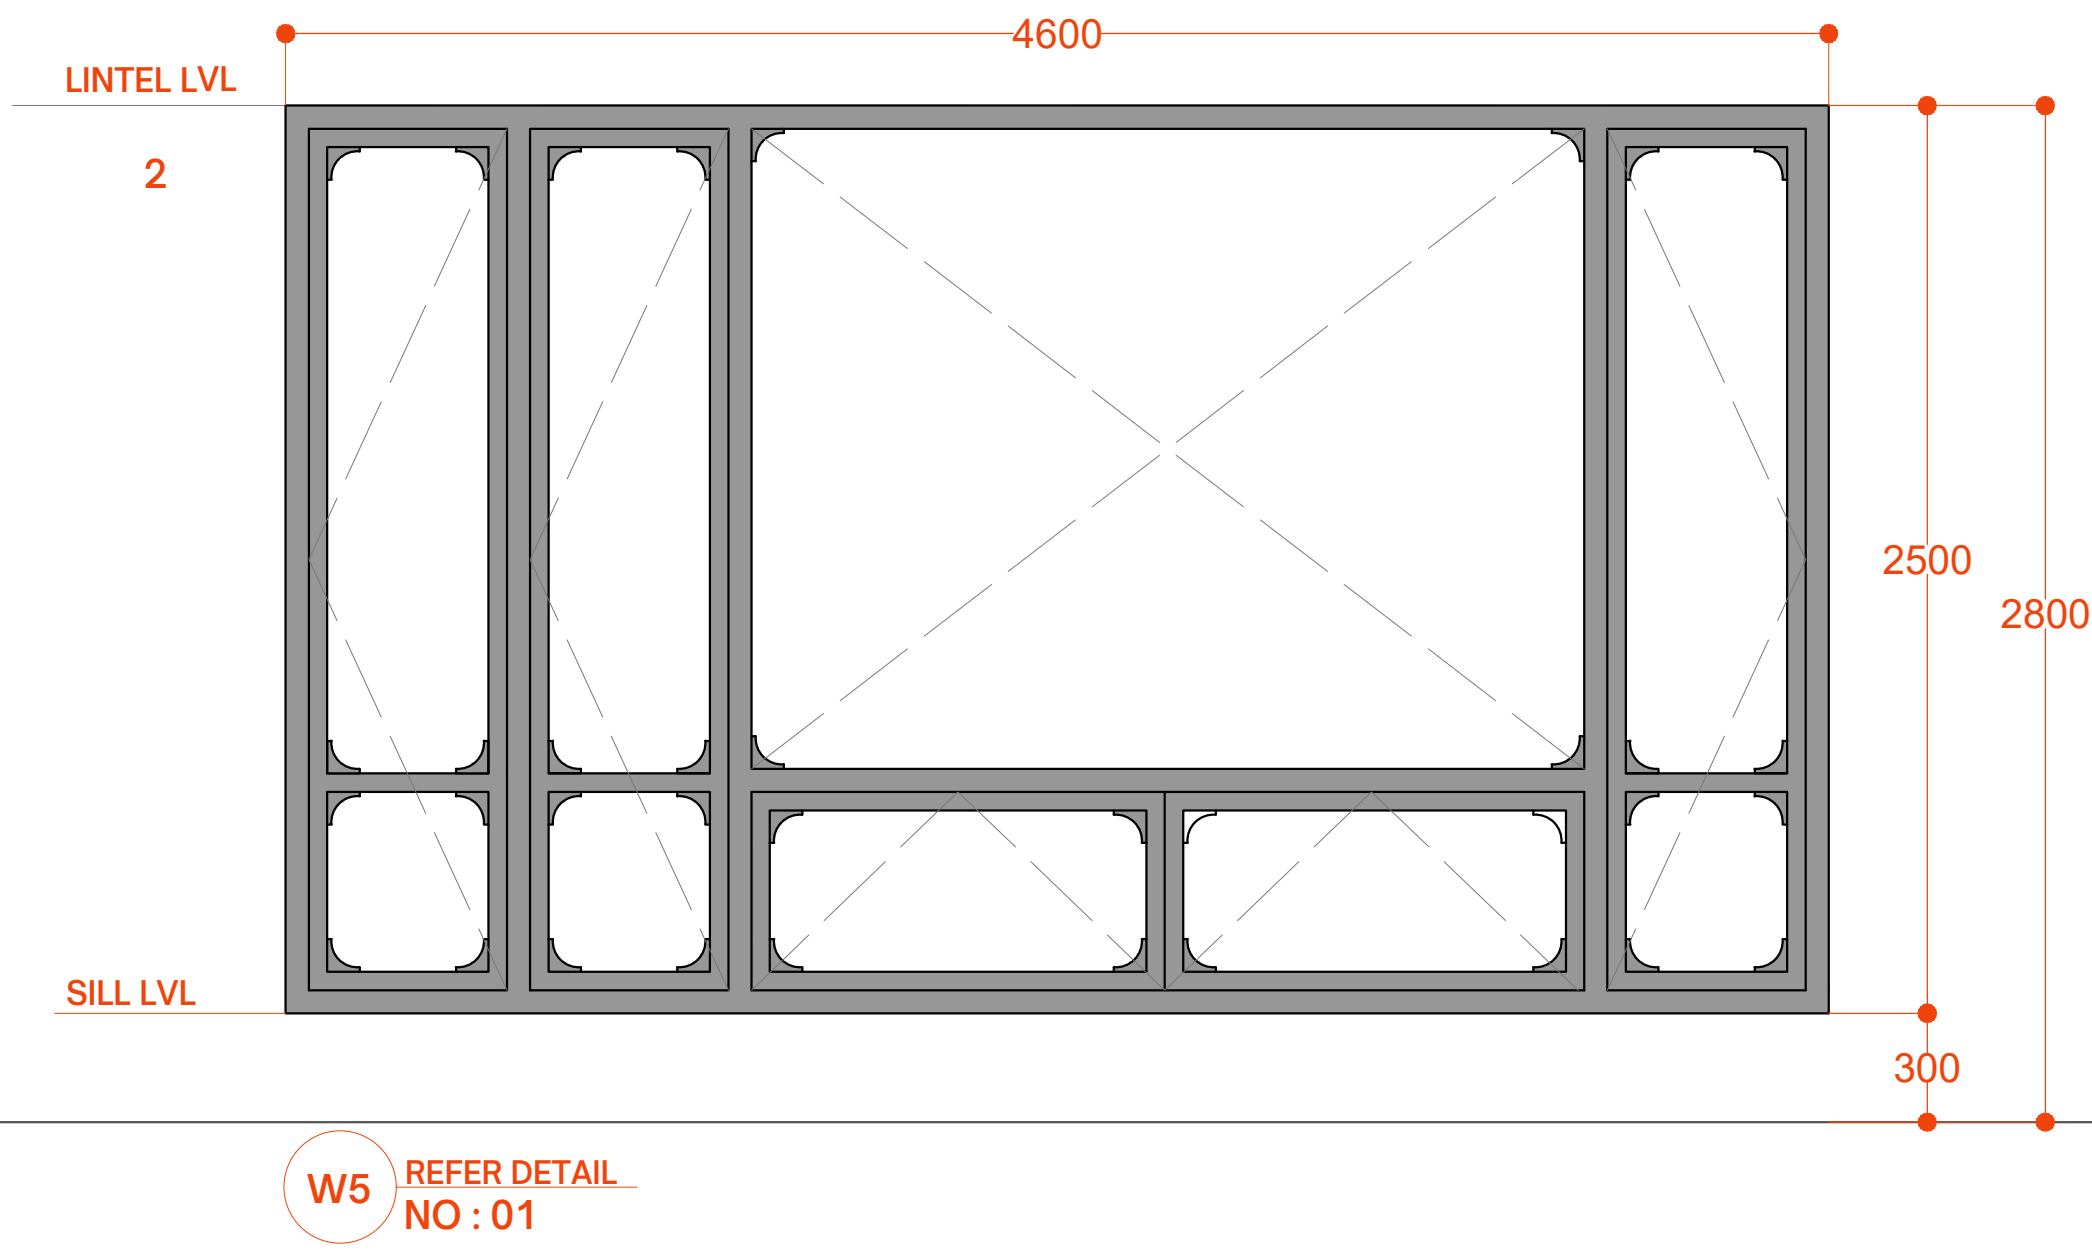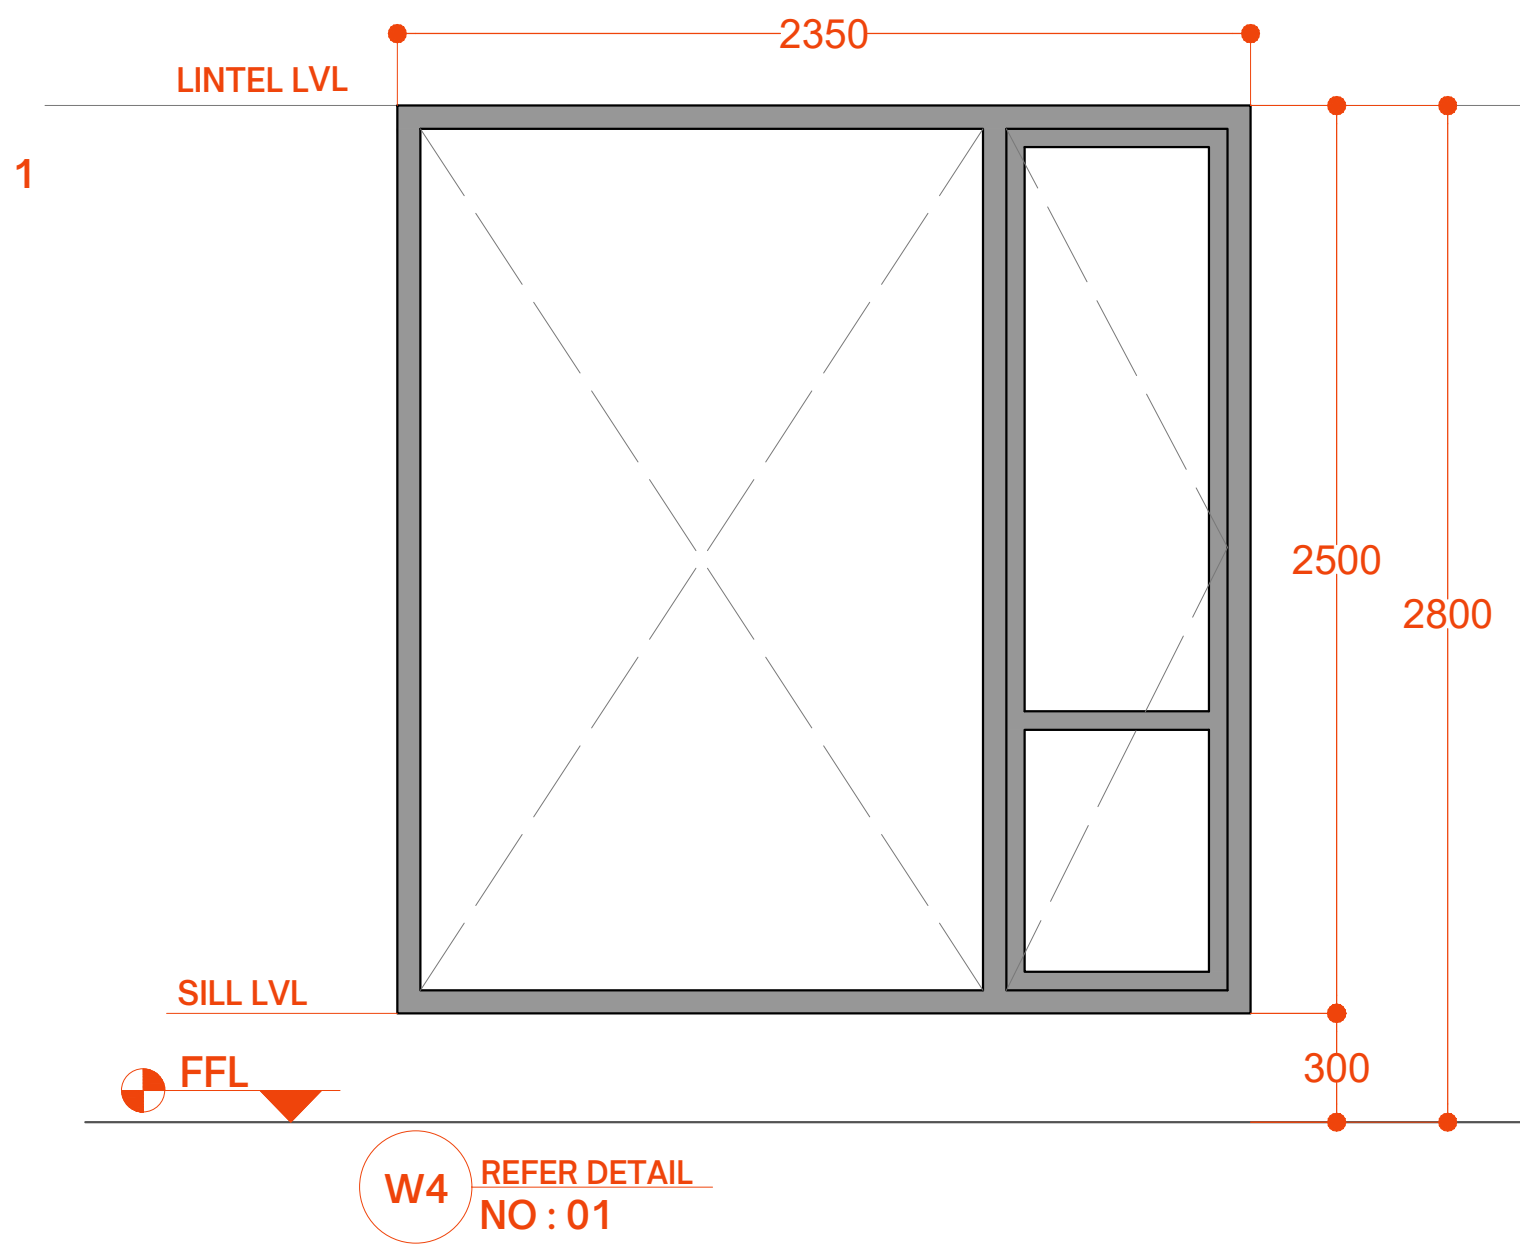

Project 10.04.2025

On Site Notes :

Drawn by : Dhanush M. Kori

Checked by : Dhanush M. Kori

- Notes
- While every attempt has been made in preparation of this drawing to avoid mistakes, the maker cannot guarantee against human error. The contractor on the job must check all dimensions and other details and be responsible for the same. Unless otherwise mentioned all dimensions are in mm.
 - Written dimensions to be followed. Do not scale any measurement from the drawings.
 - Any discrepancy in this or any other drawings related to this drawing shall be brought to the notice of architects immediately.
 - This drawing is to be read in conjunction with related structural and services drawing.

Title :

Window Door Schedule

Scale 1:100

AR_001_WD_002

Revision

R-01

SIGNATURE

Project 10.04.2025

On Site Notes :

Drawn by : Dhanush M. Kori

Checked by : Dhanush M. Kori

Notes

- While every attempt has been made in preparation of this drawing to avoid mistakes, the maker cannot guarantee against human error. The contractor on the job must check all dimensions and other details and be responsible for the same. Unless otherwise mentioned all dimensions are in mm.
- Written dimensions to be followed. Do not scale any measurement from the drawings.
- Any discrepancy in this or any other drawings related to this drawing shall be brought to the notice of architects immediately.
- This drawing is to be read in conjunction with related structural and services drawing.

North

Scale 1:100

Title: STAIRCASE DETAIL

AR_001_DD_001


Revision

SIGNATURE


ARCHITECT

ARCHITECT


2025

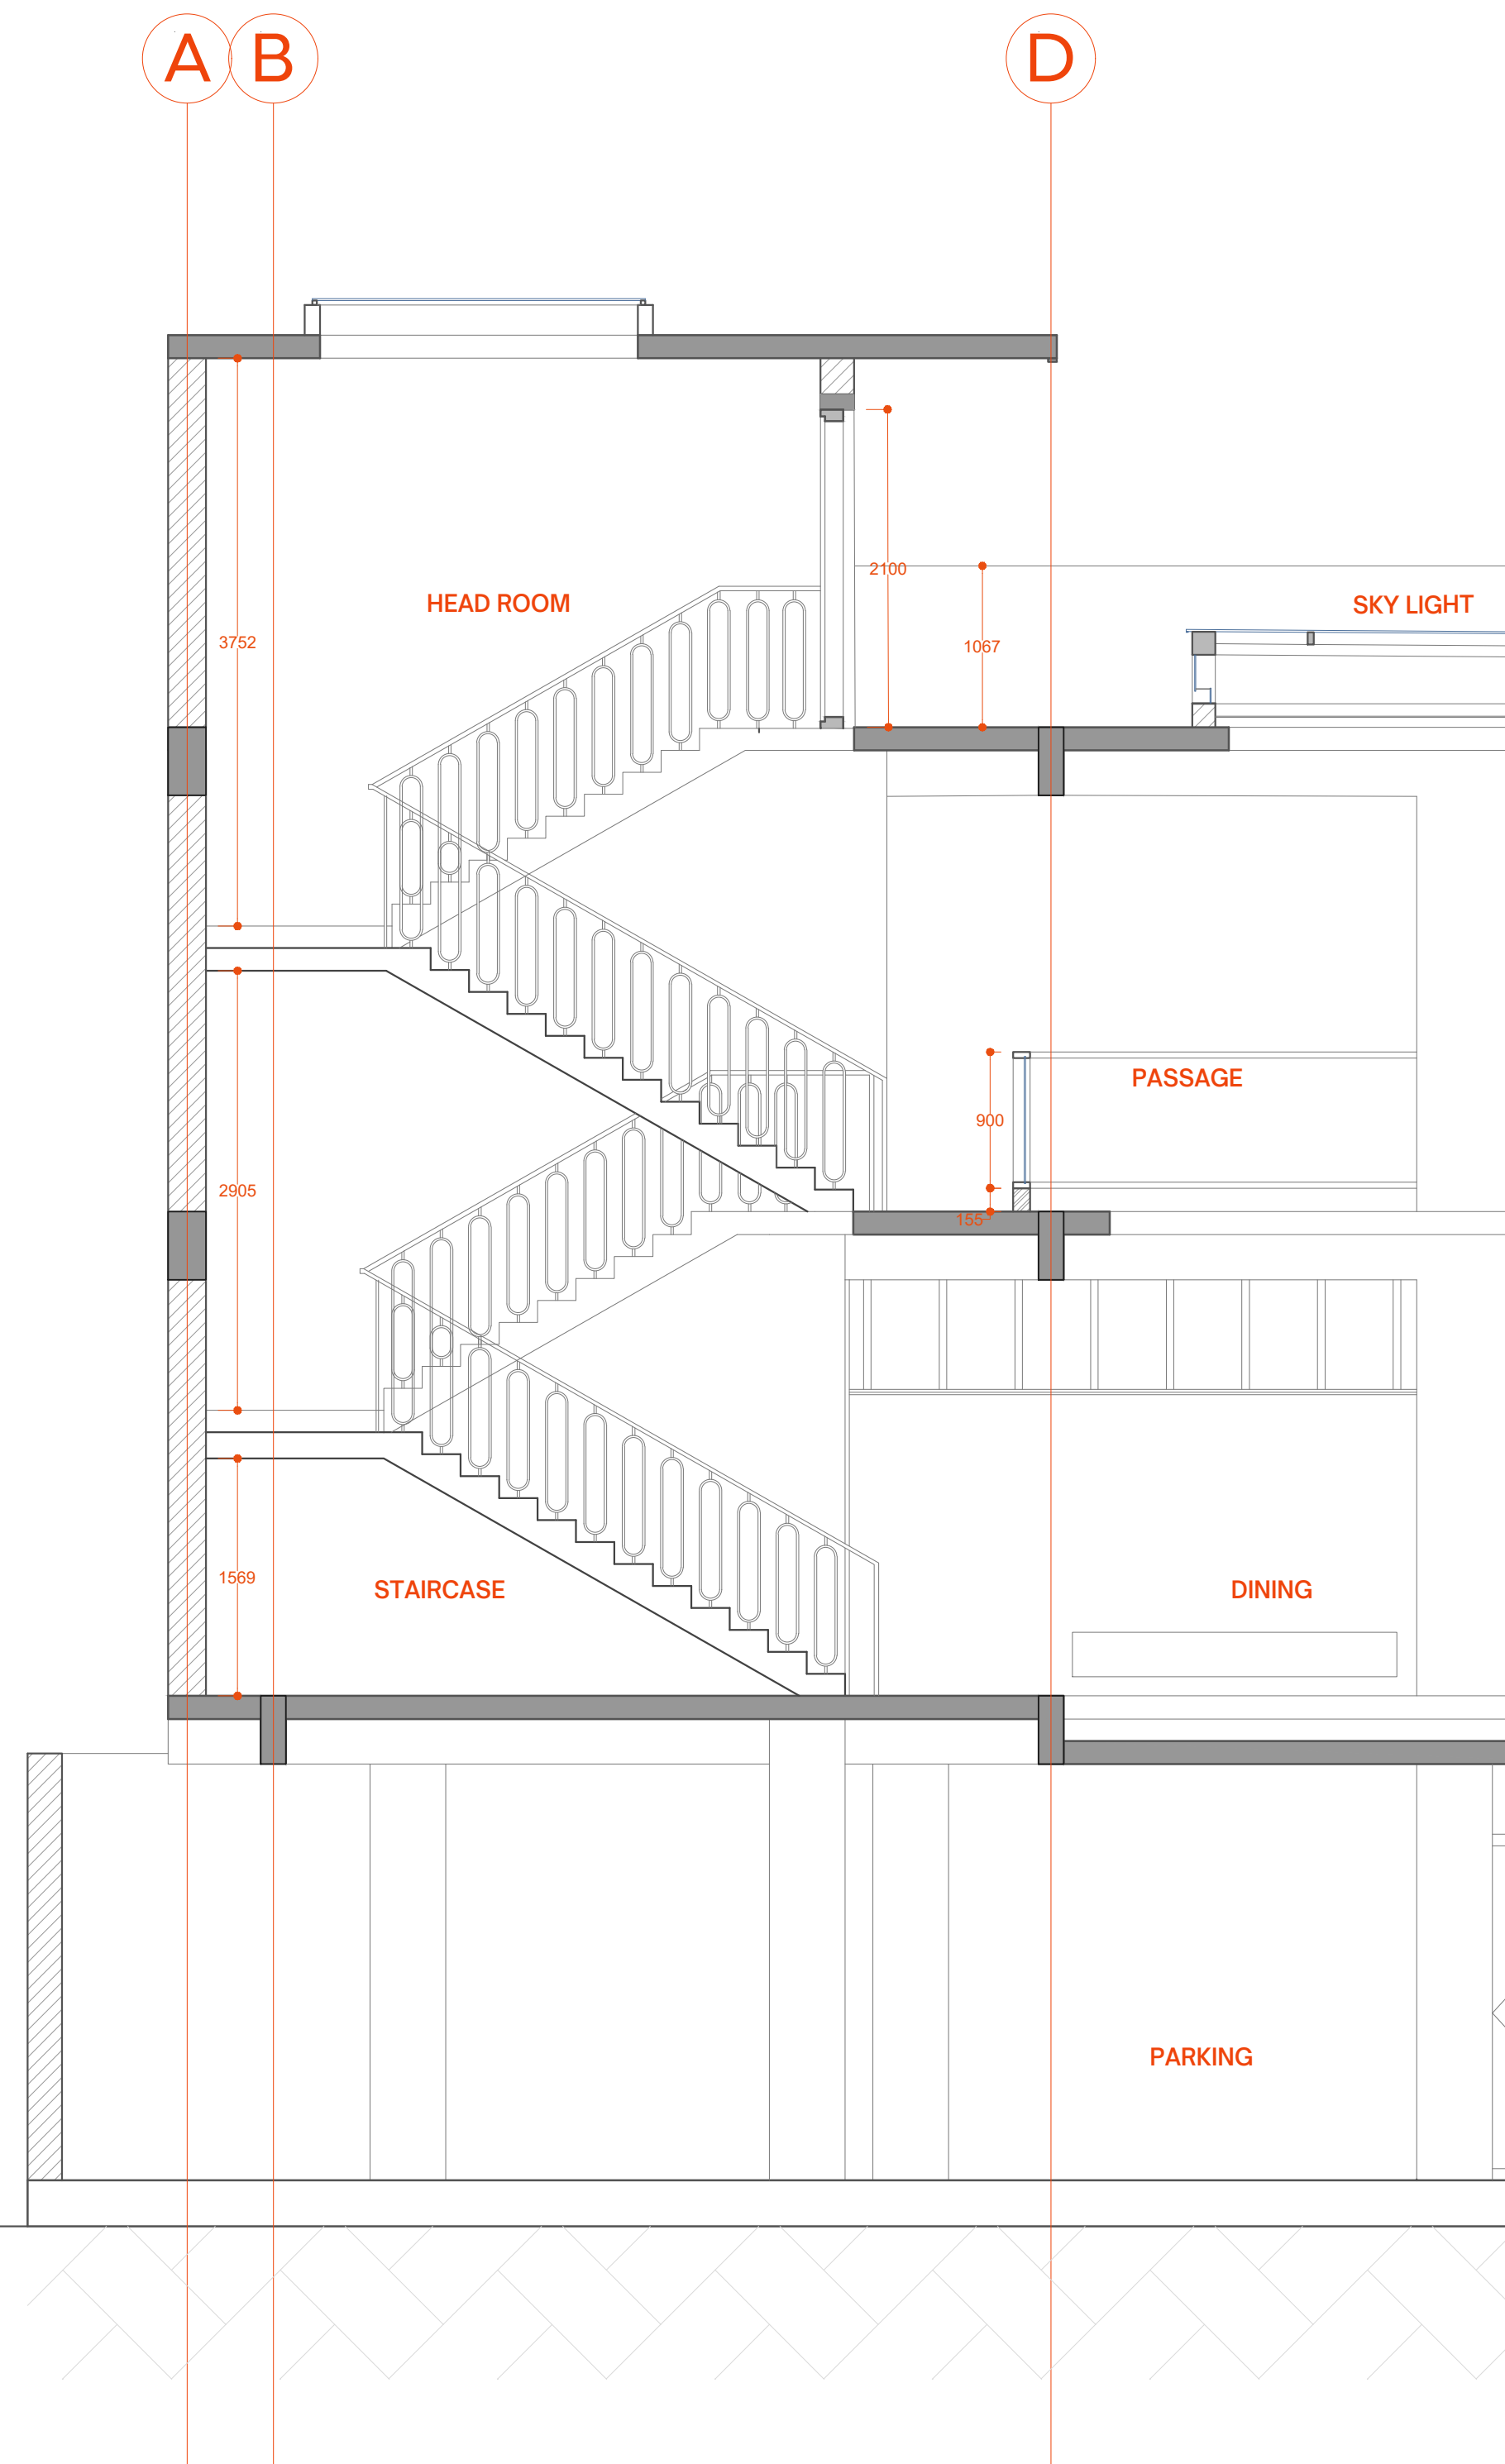


STAIRCASE SECTIONAL ELEVATION @A-A' SCALE : 1:100

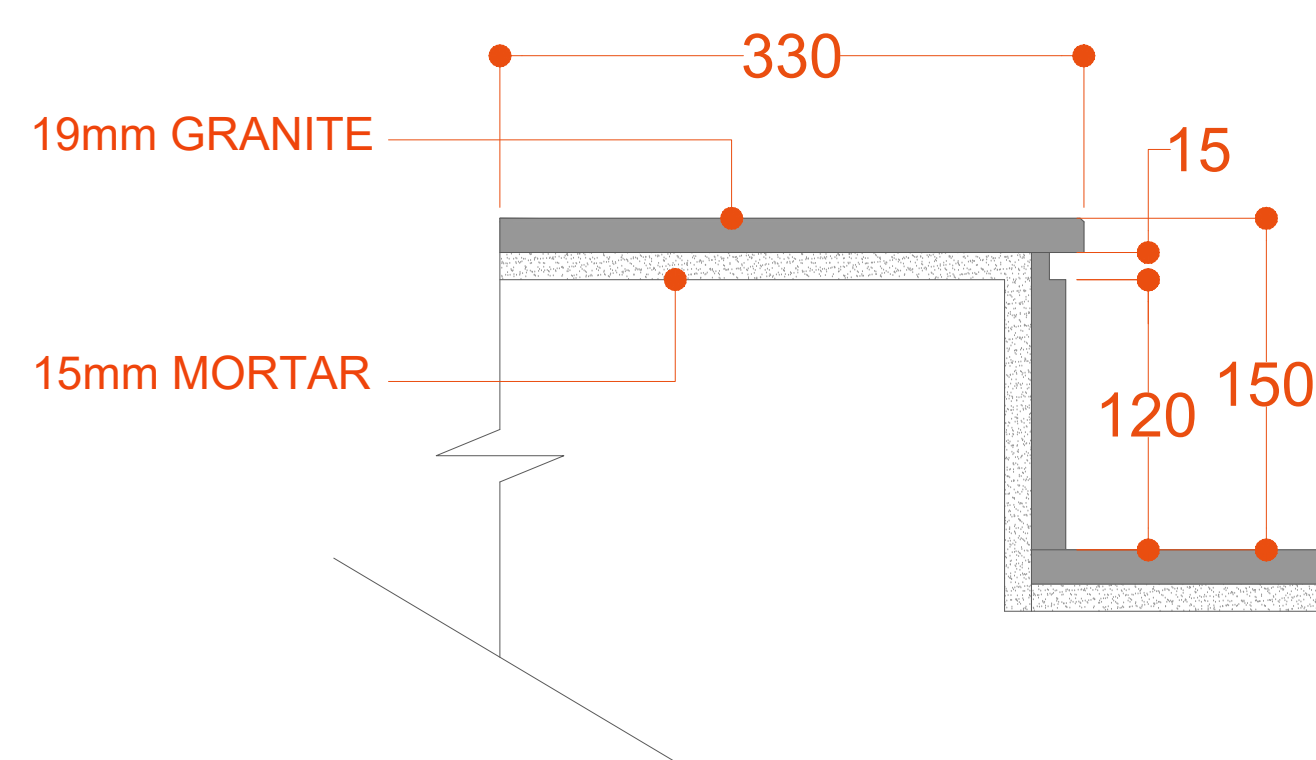

GRANITE LAYING DETAIL: SCALE : 1:10

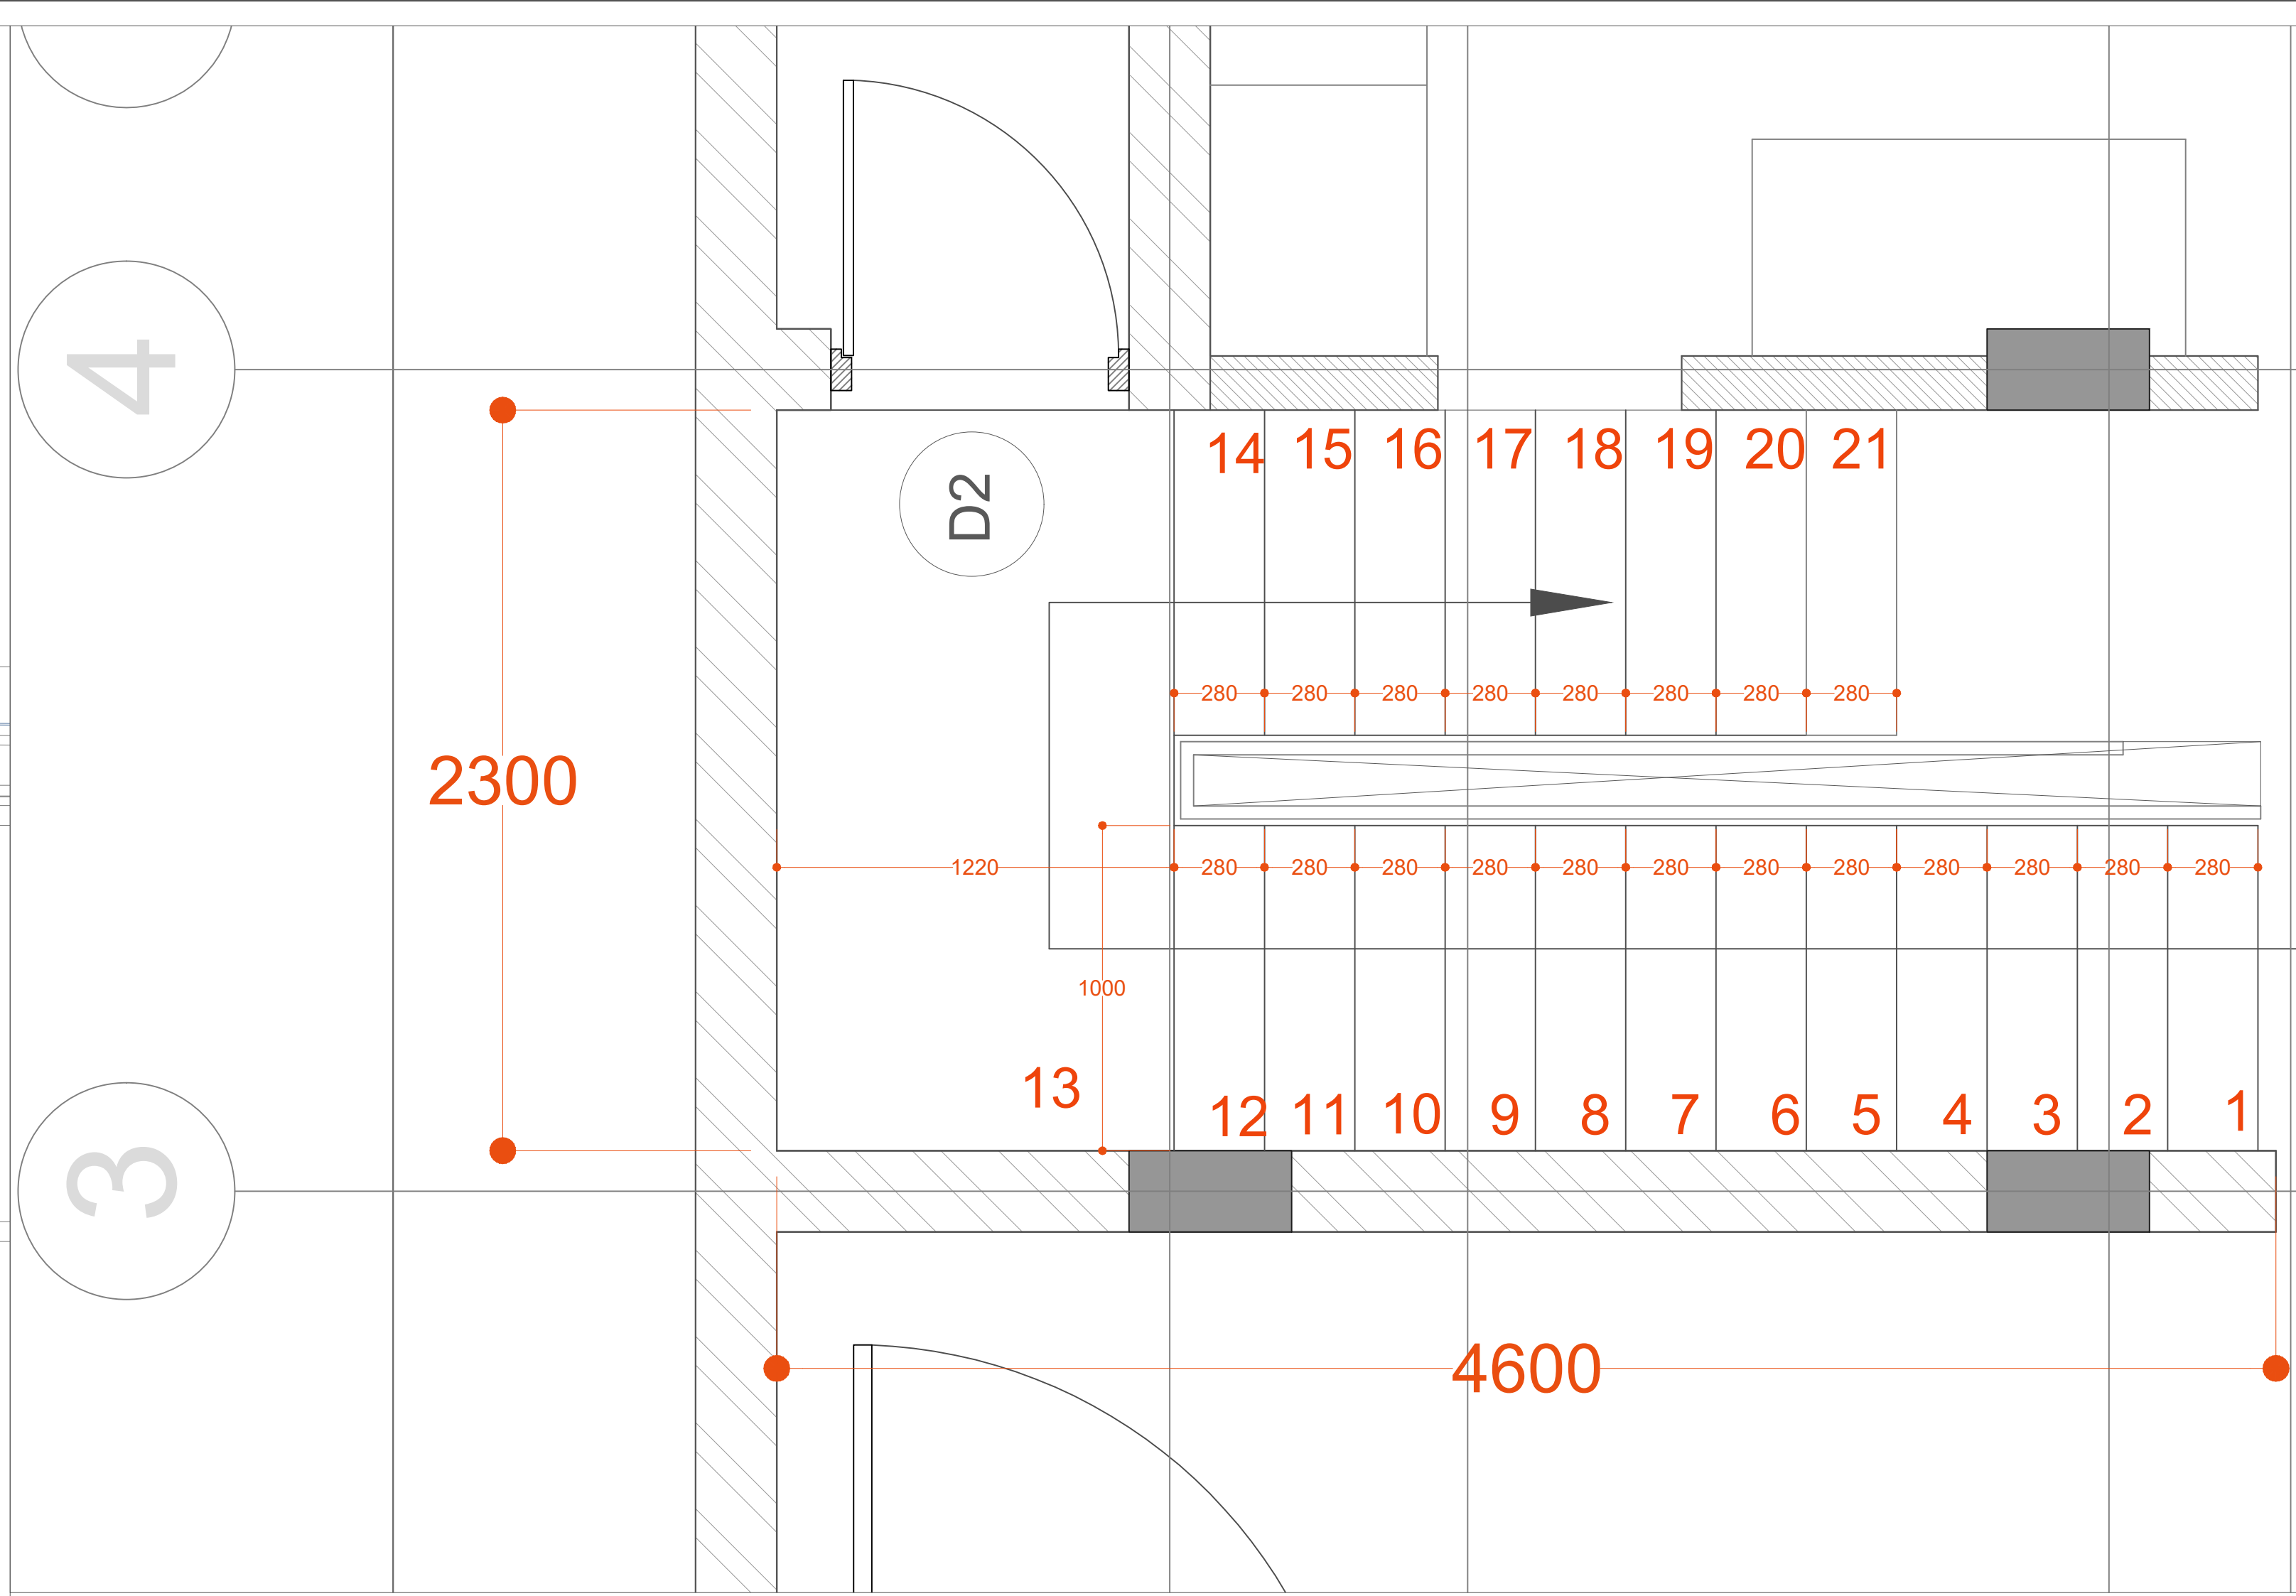

STAIRCASE PLAN FIRST FLOOR SCALE : 1:40

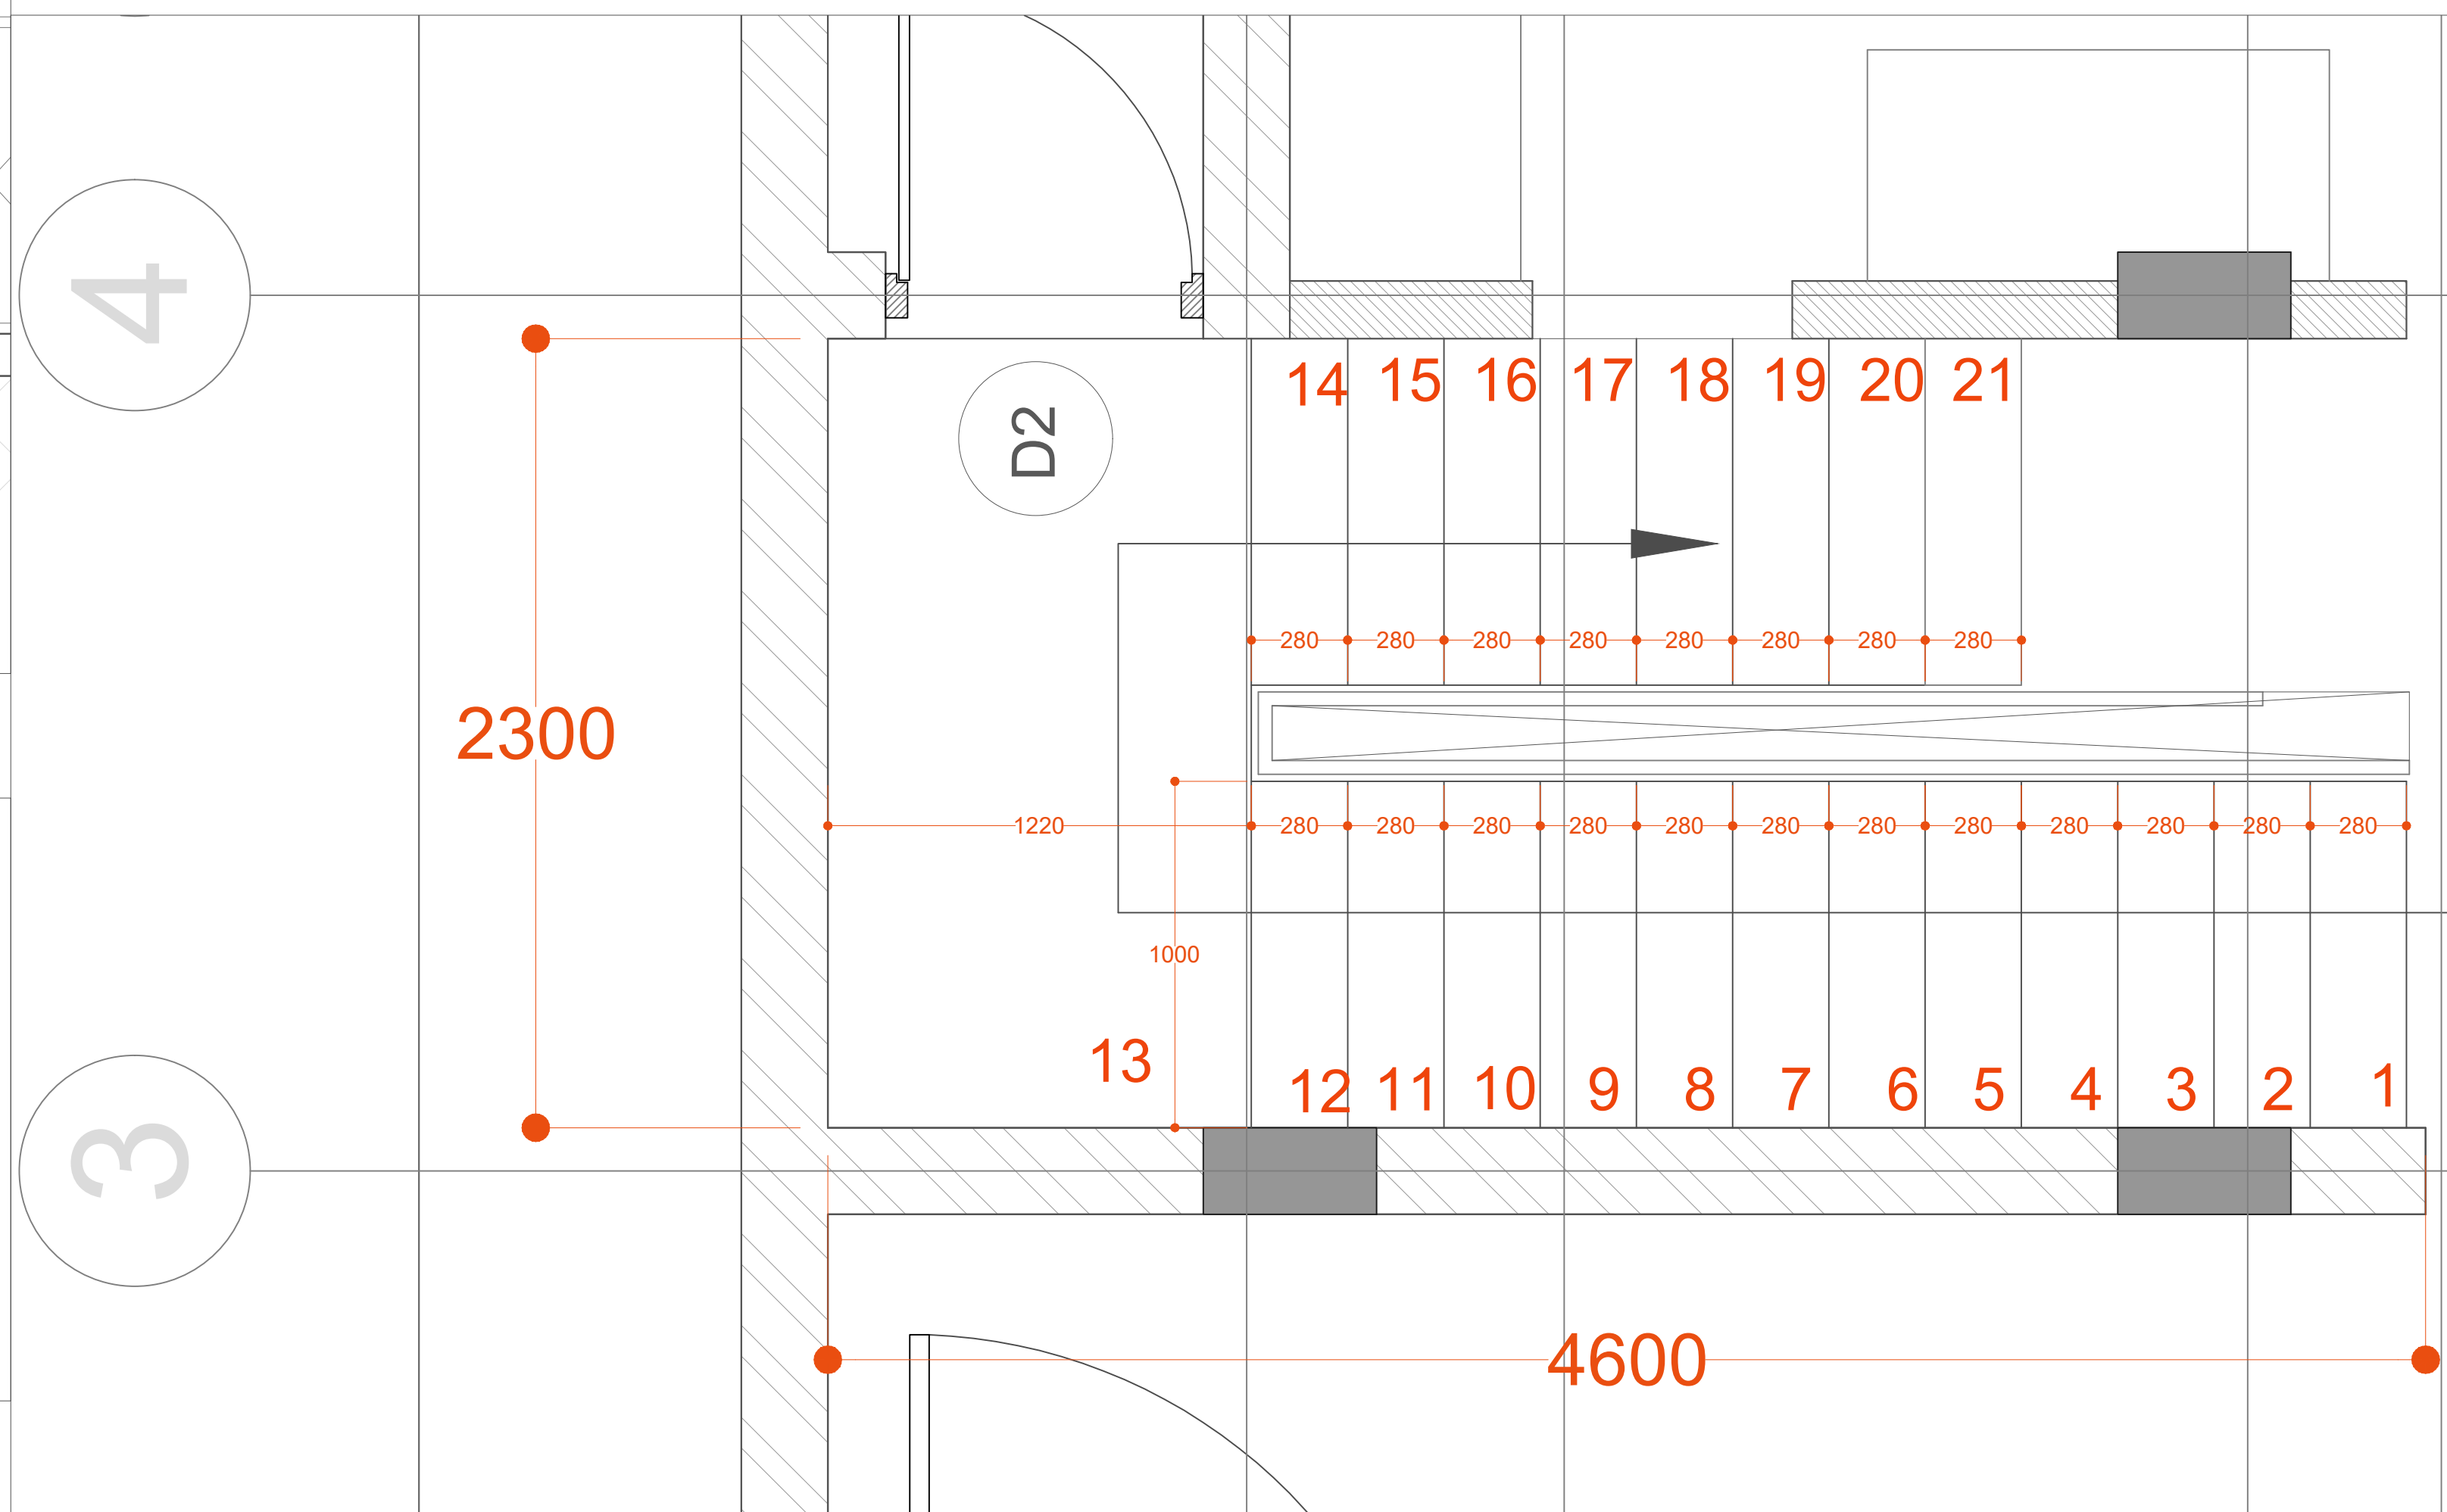

STAIRCASE PLAN FIRST FLOOR SCALE : 1:40

Project 10.04.2025

On Site Notes :

Drawn by : Dhanush M. Kori

Checked by : Dhanush M. Kori

- Notes
- While every attempt has been made in preparation of this drawing to avoid mistakes, the maker cannot guarantee against human error. The contractor on the job must check all dimensions and other details and be responsible for the same. Unless otherwise mentioned all dimensions are in mm.
 - Written dimensions to be followed. Do not scale any measurement from the drawings.
 - Any discrepancy in this or any other drawings related to this drawing shall be brought to the notice of architects immediately.
 - This drawing is to be read in conjunction with related structural and services drawing.

North

Scale 1:100

Title:

KITCHEN DETAIL

AR_001_DD_001



Revision

R-01


SIGNATURE

ARCHITECT ARCHITECT


KEY PLAN

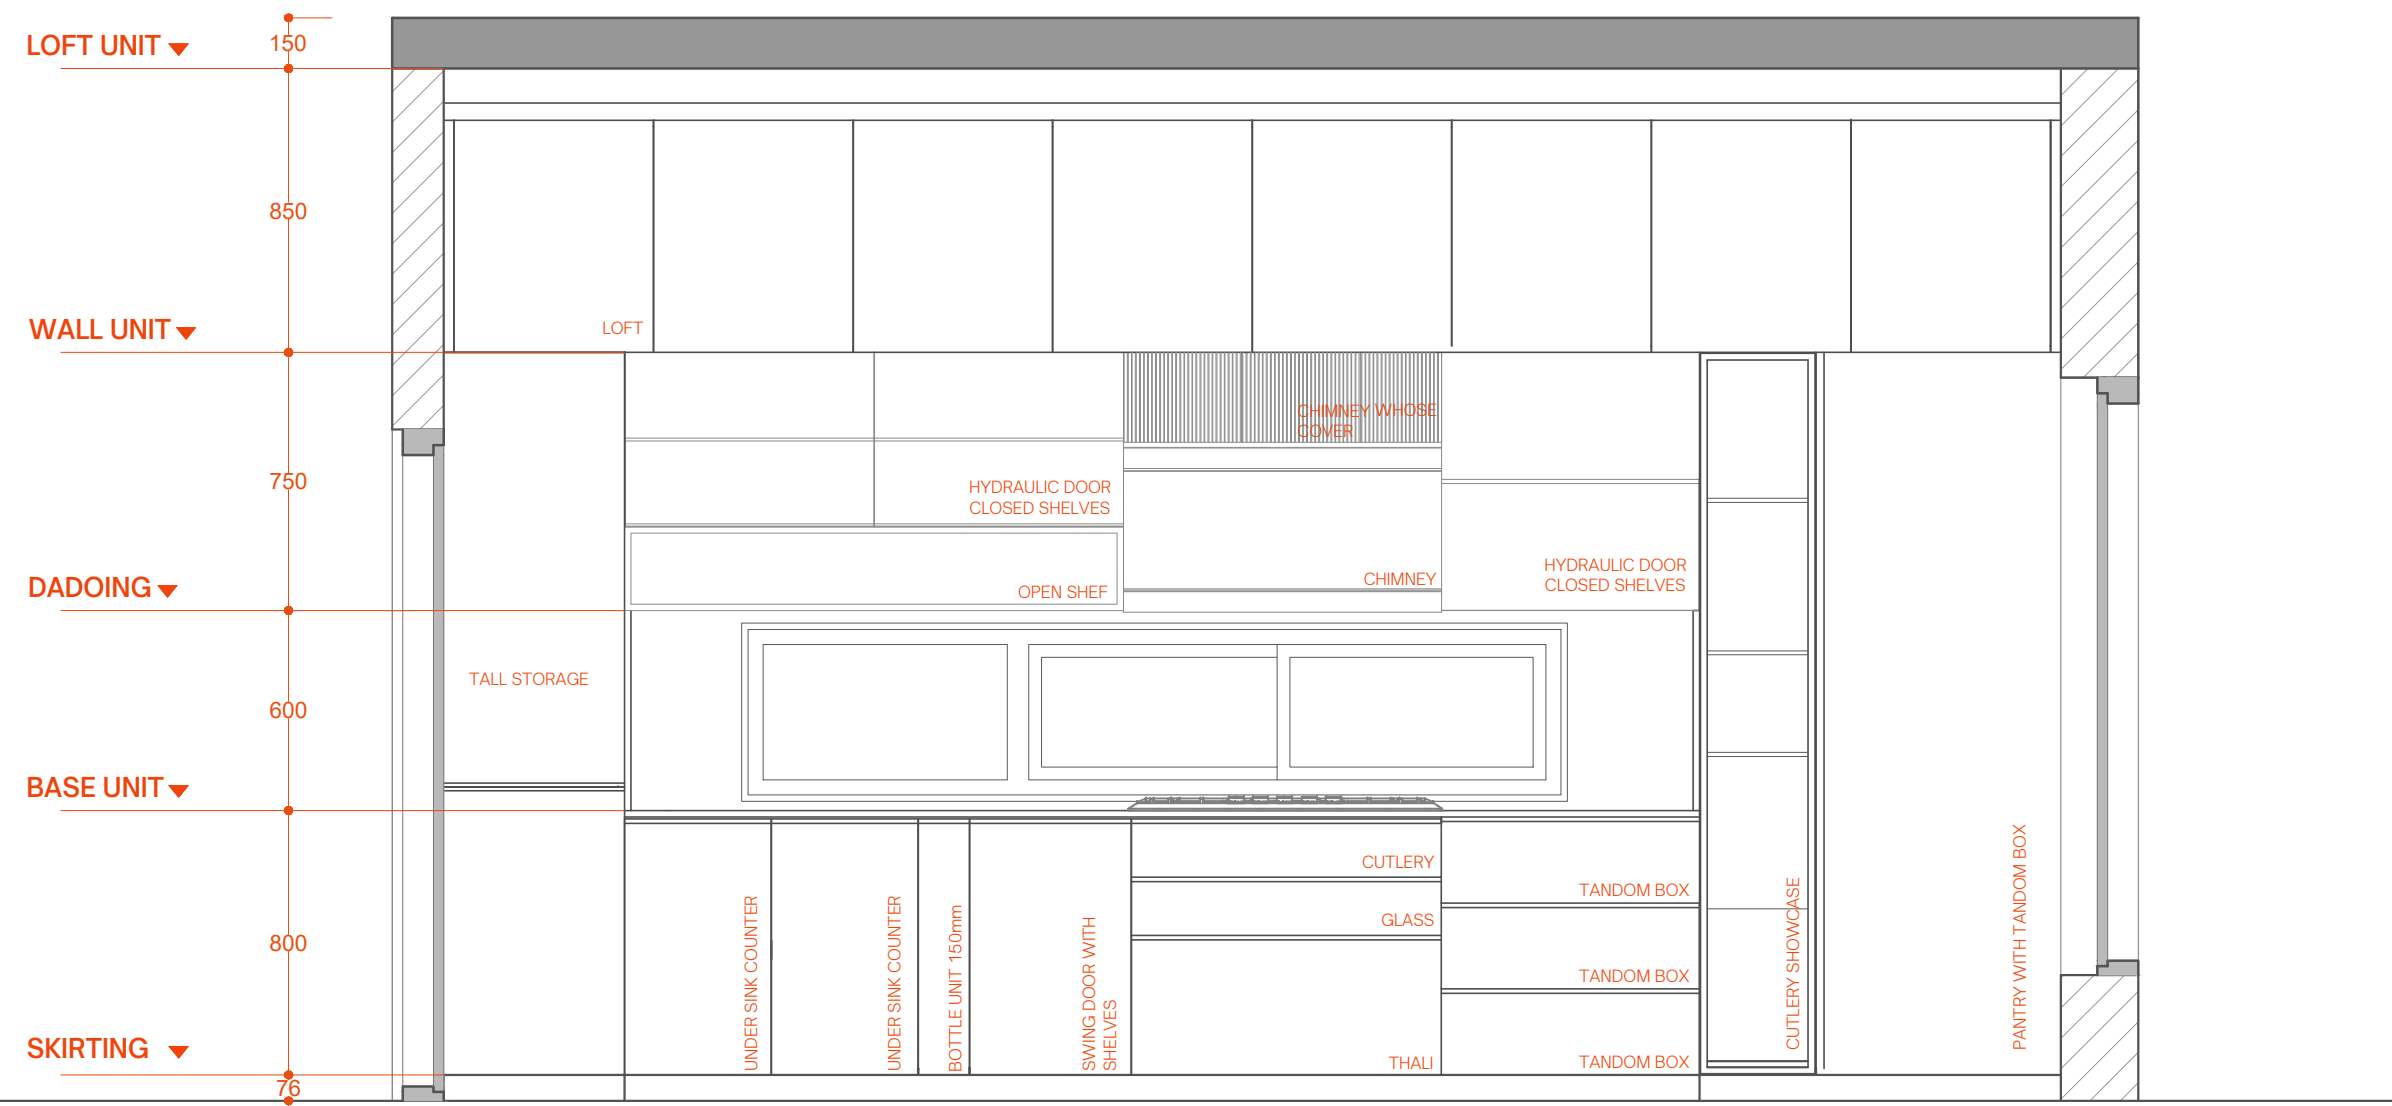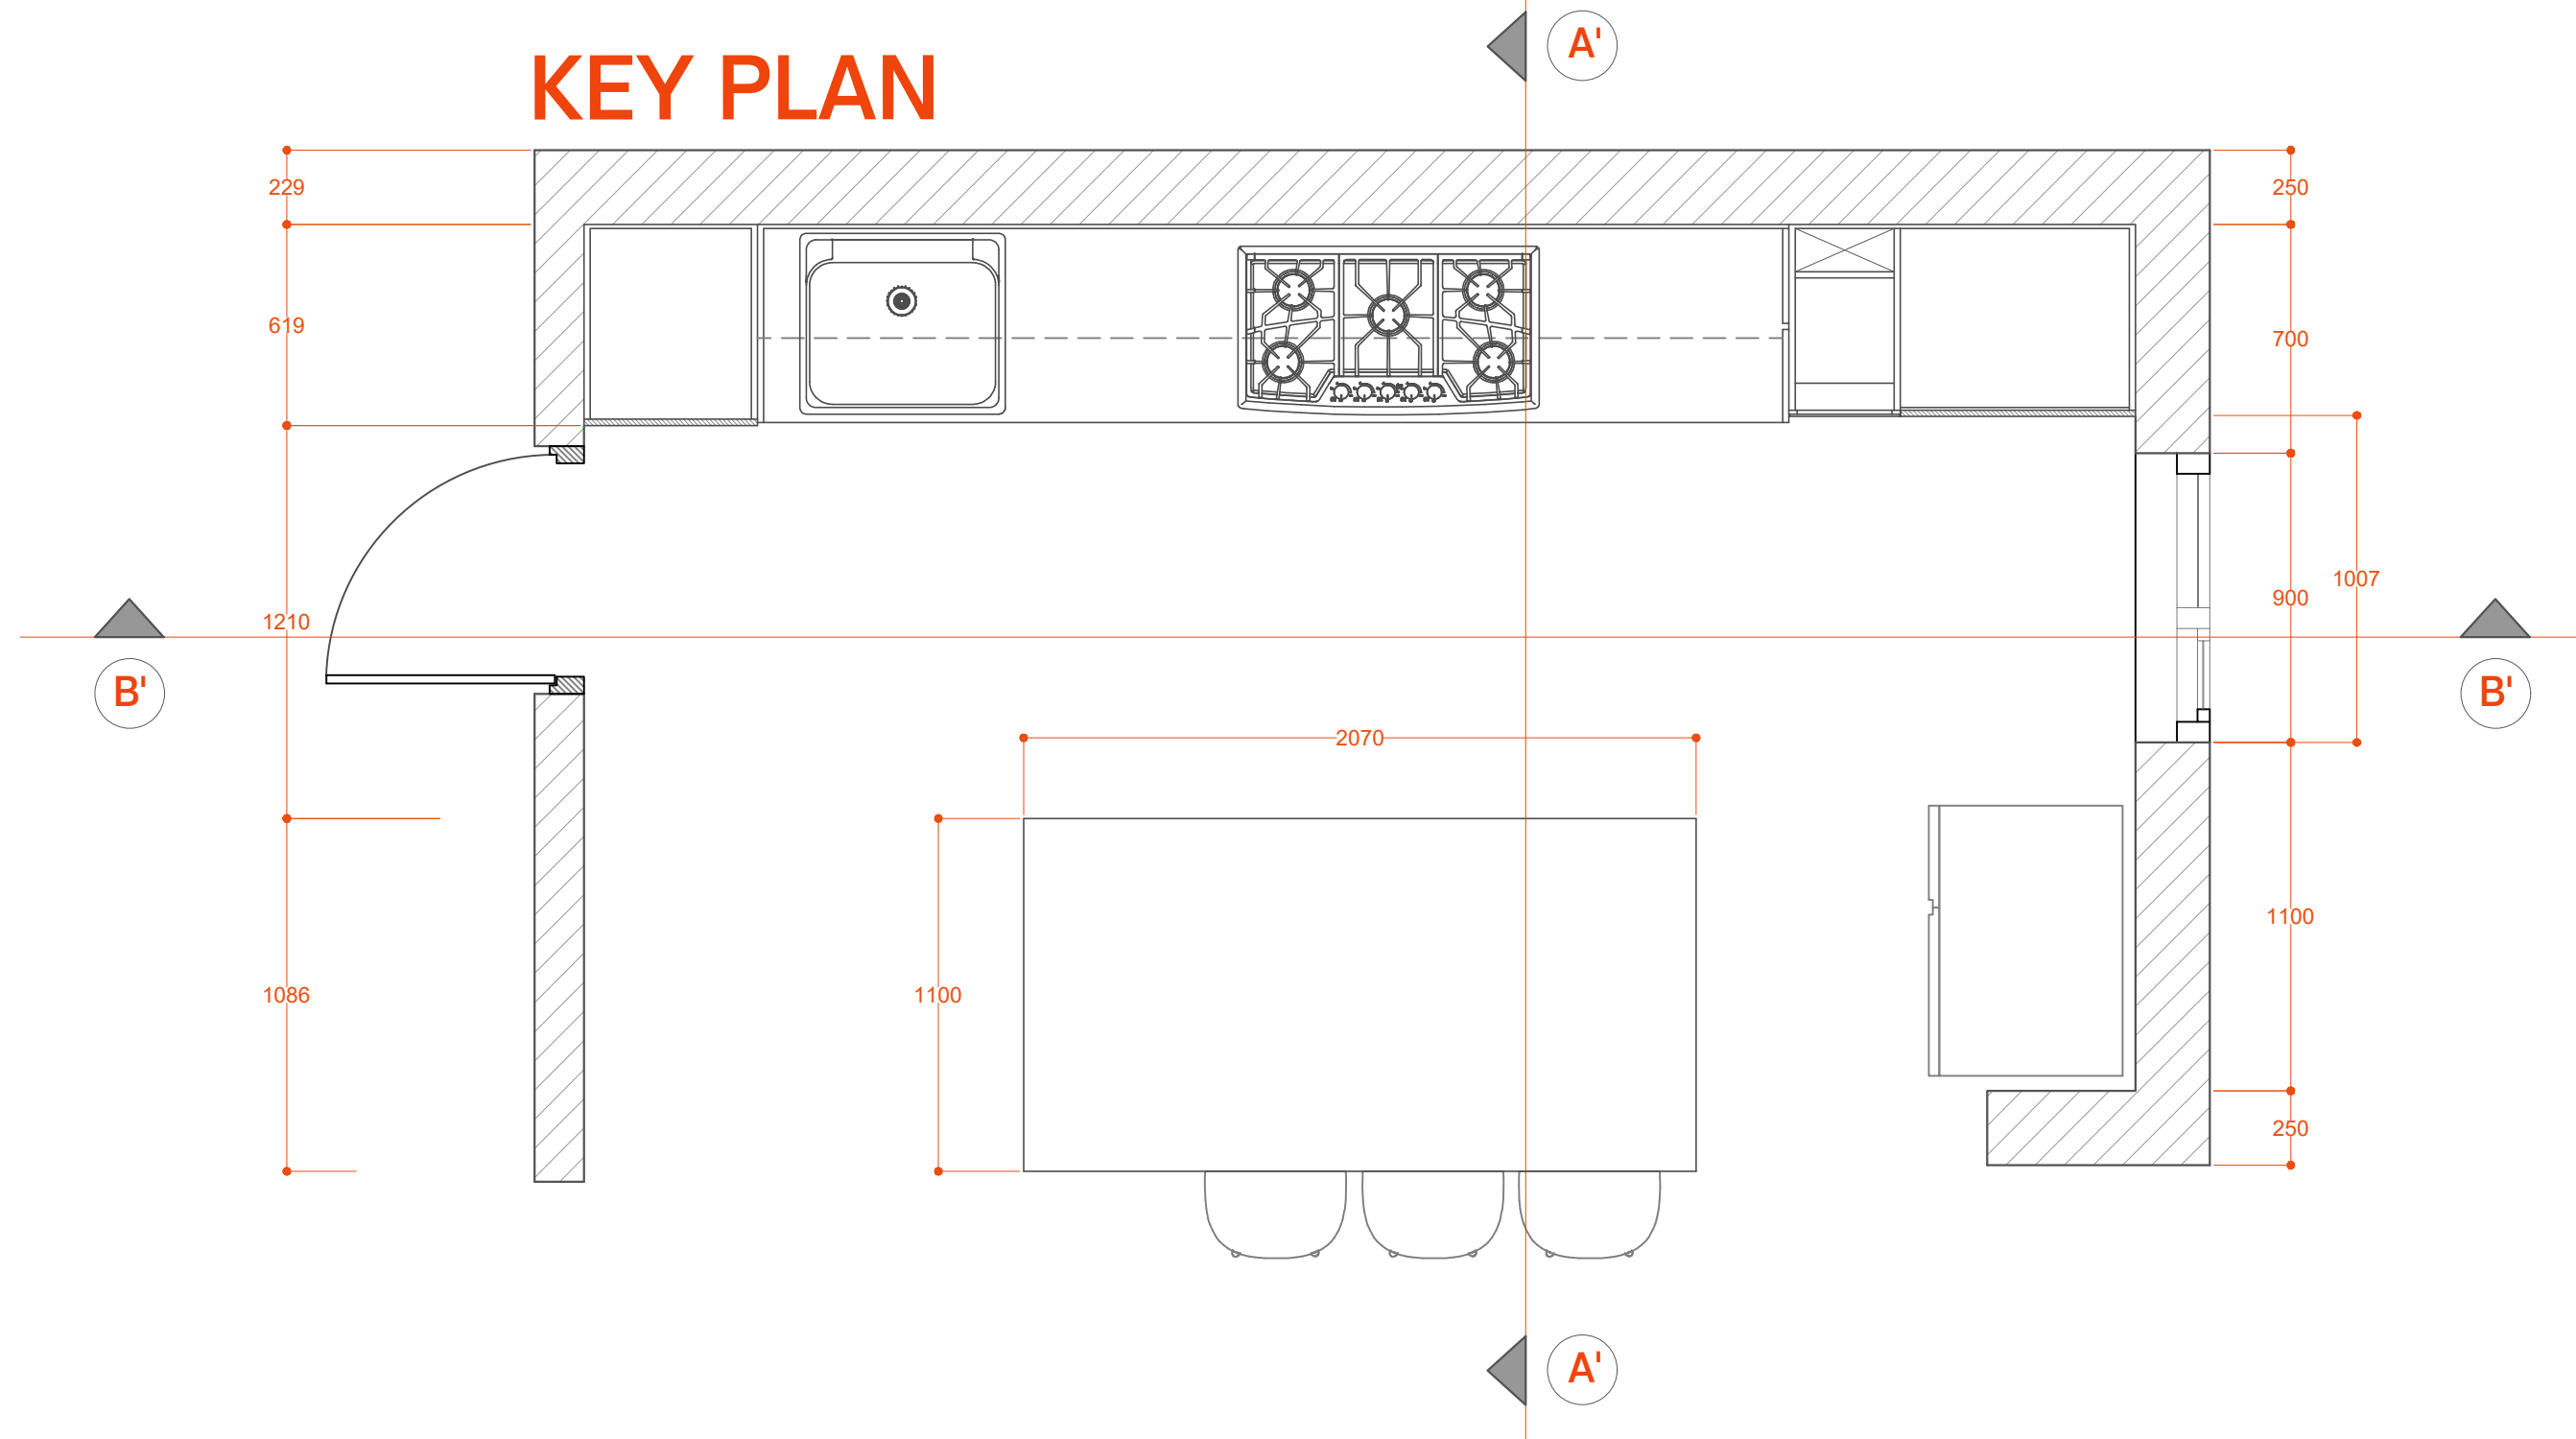


SECTION @ B-B'

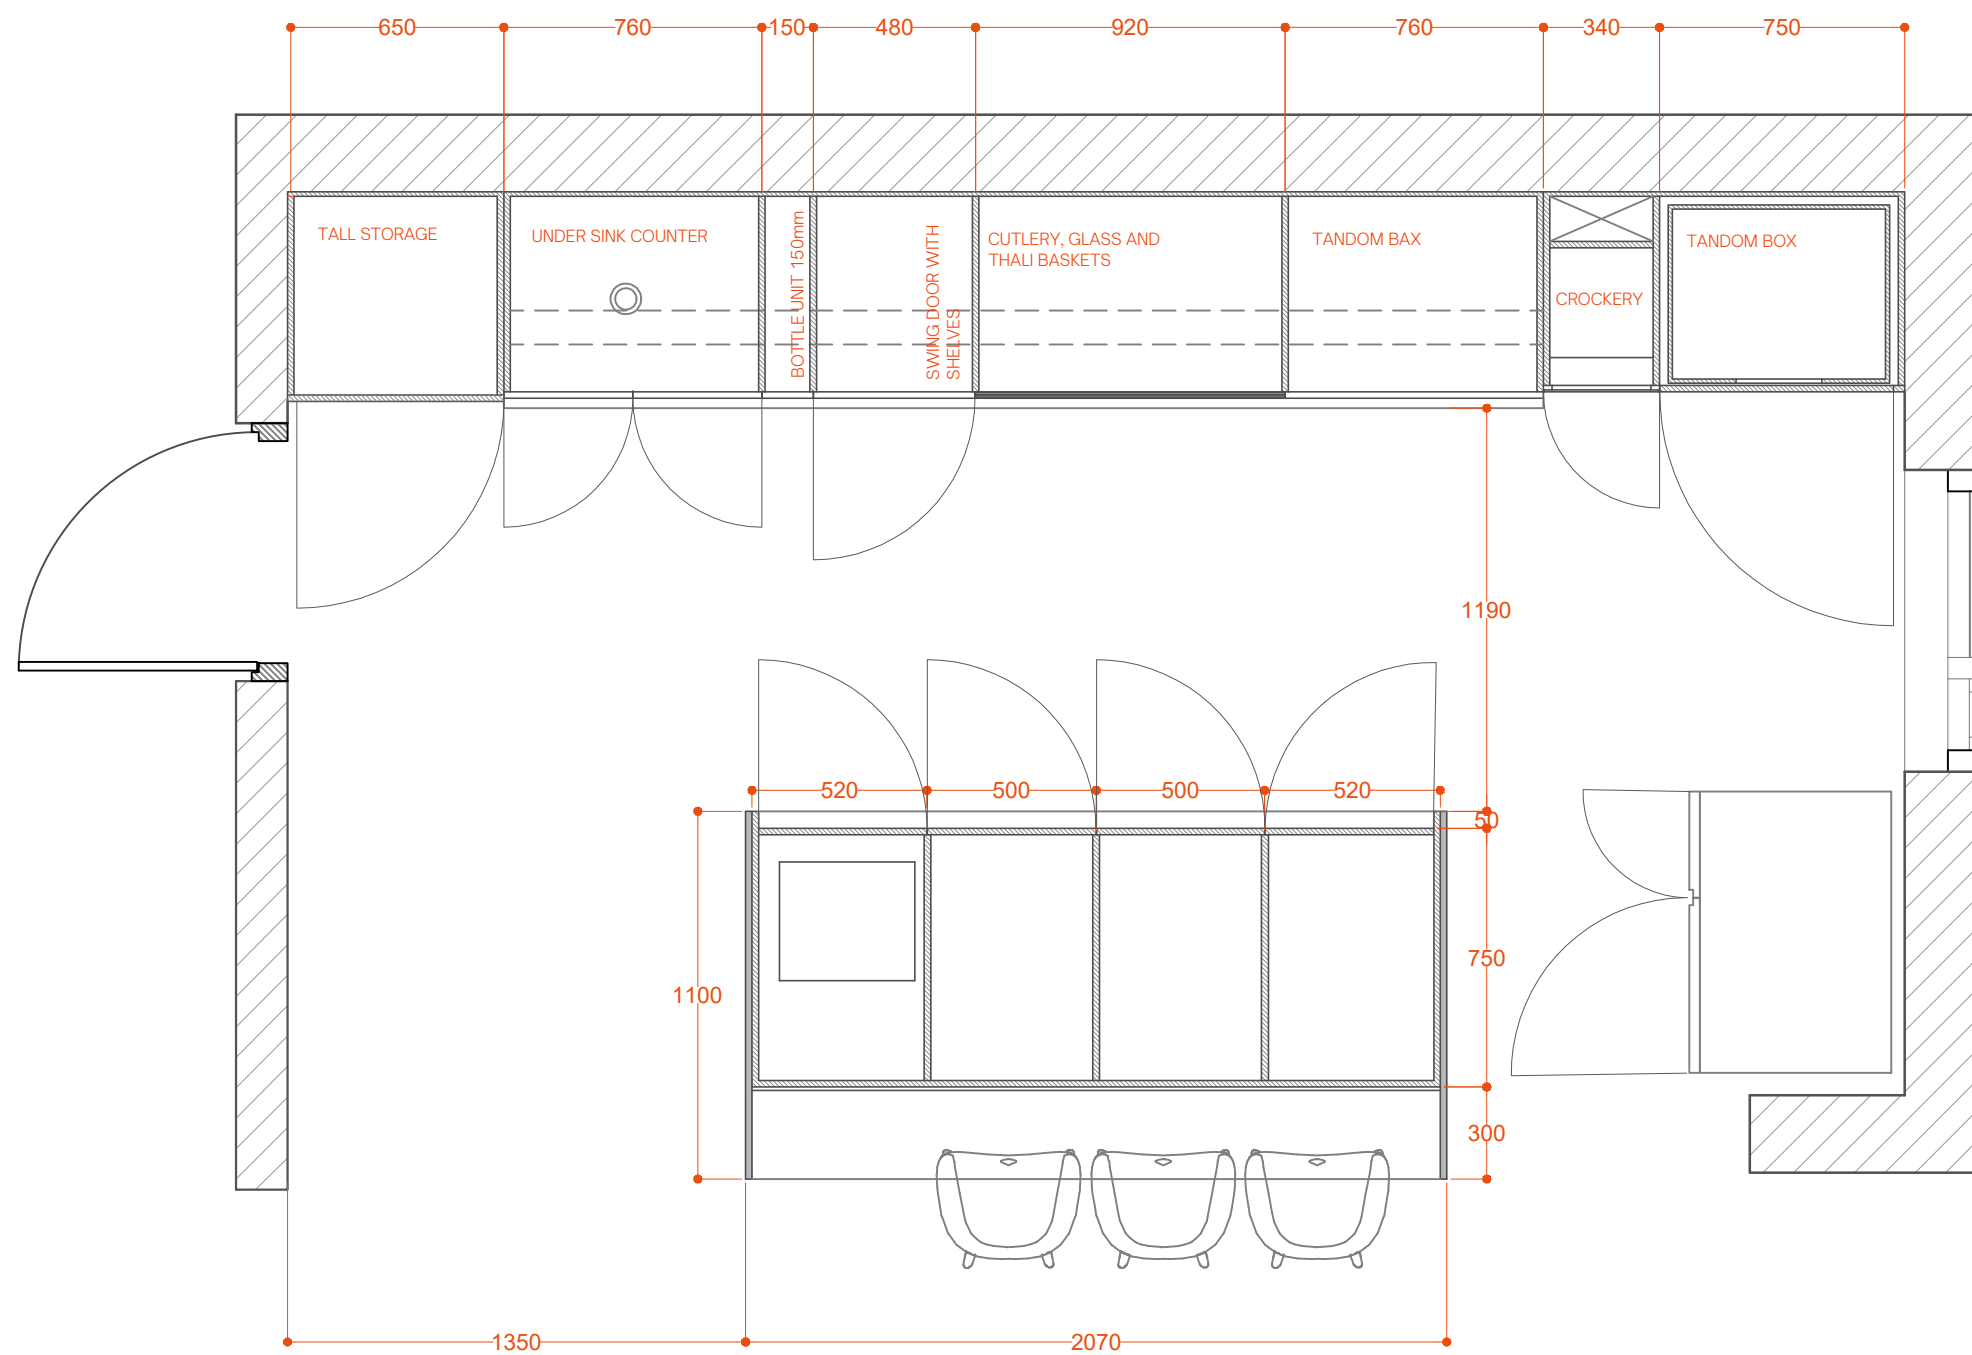

SECTIONAL PLAN AT BASE UNIT

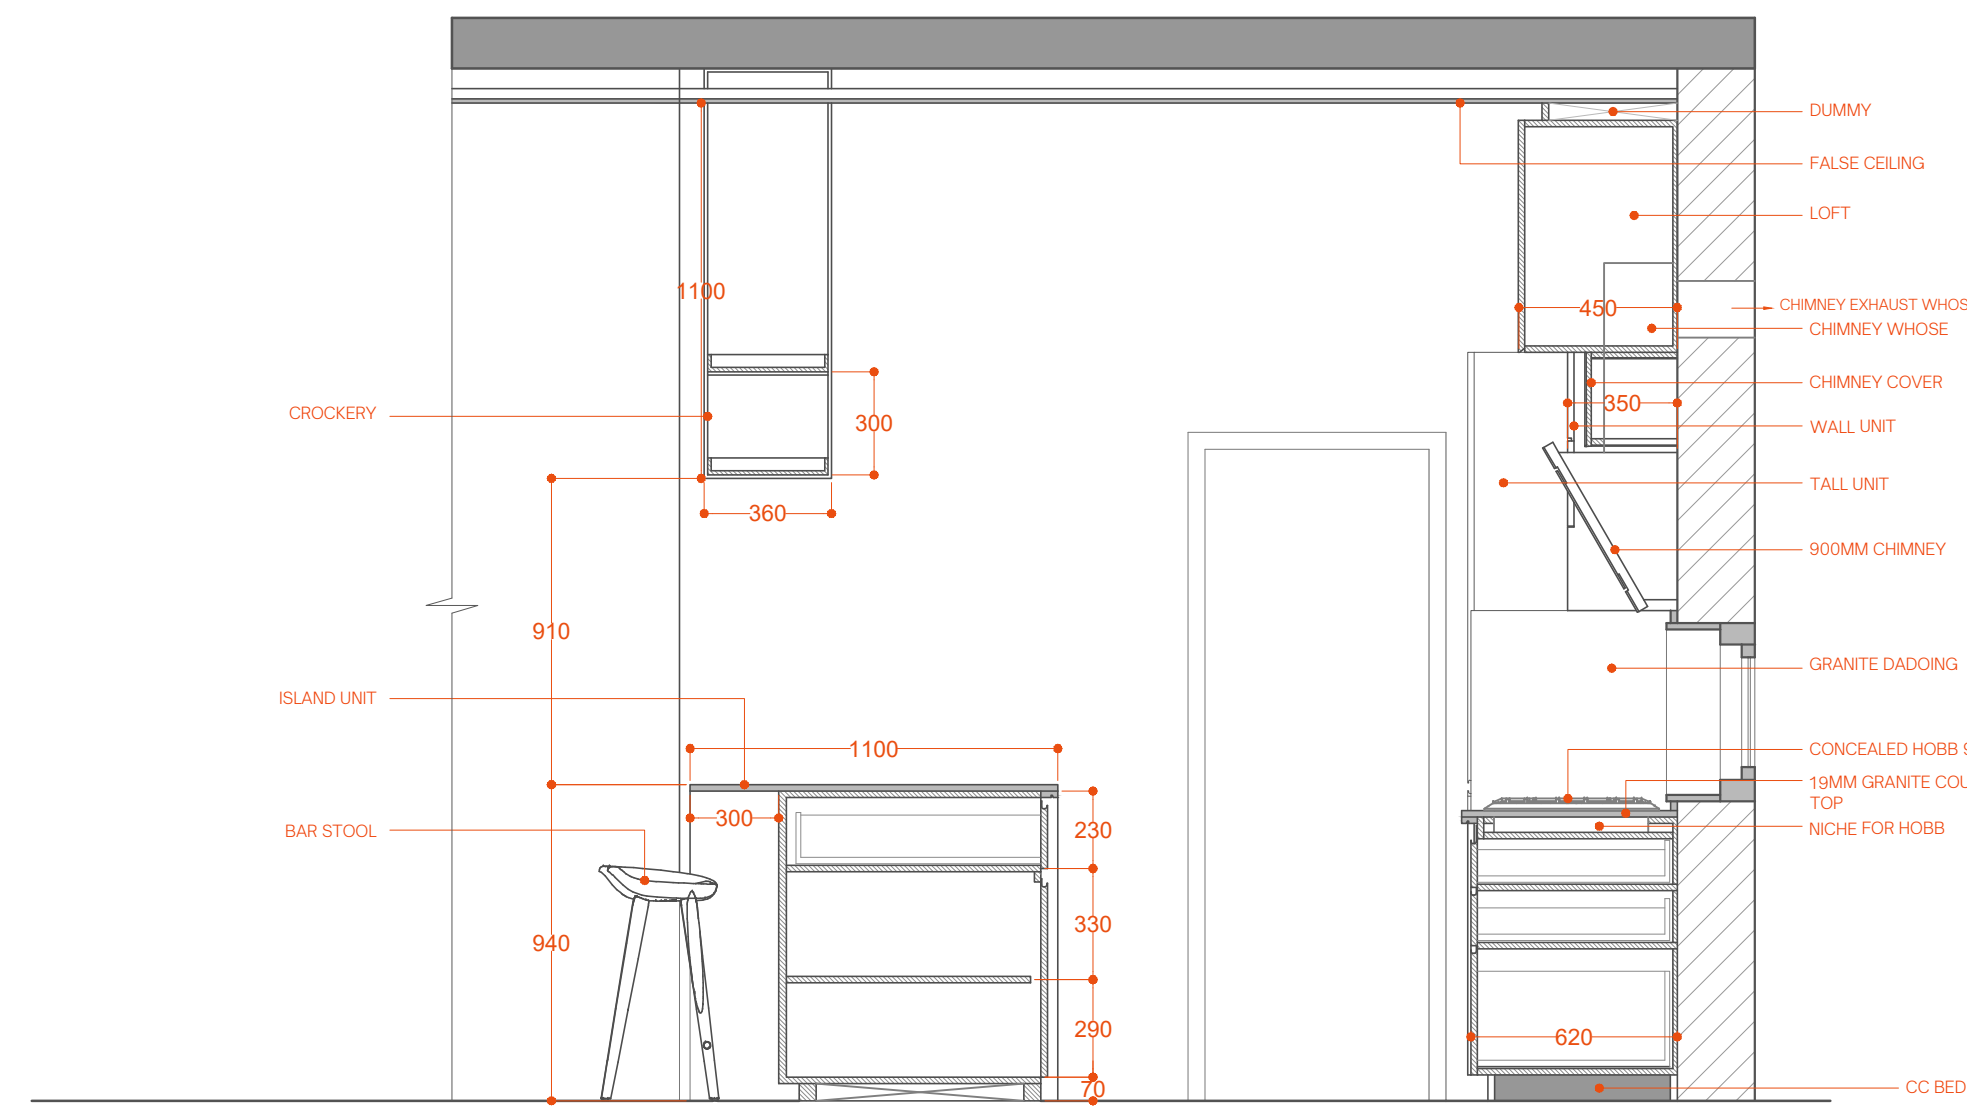

SECTION @ A-A'

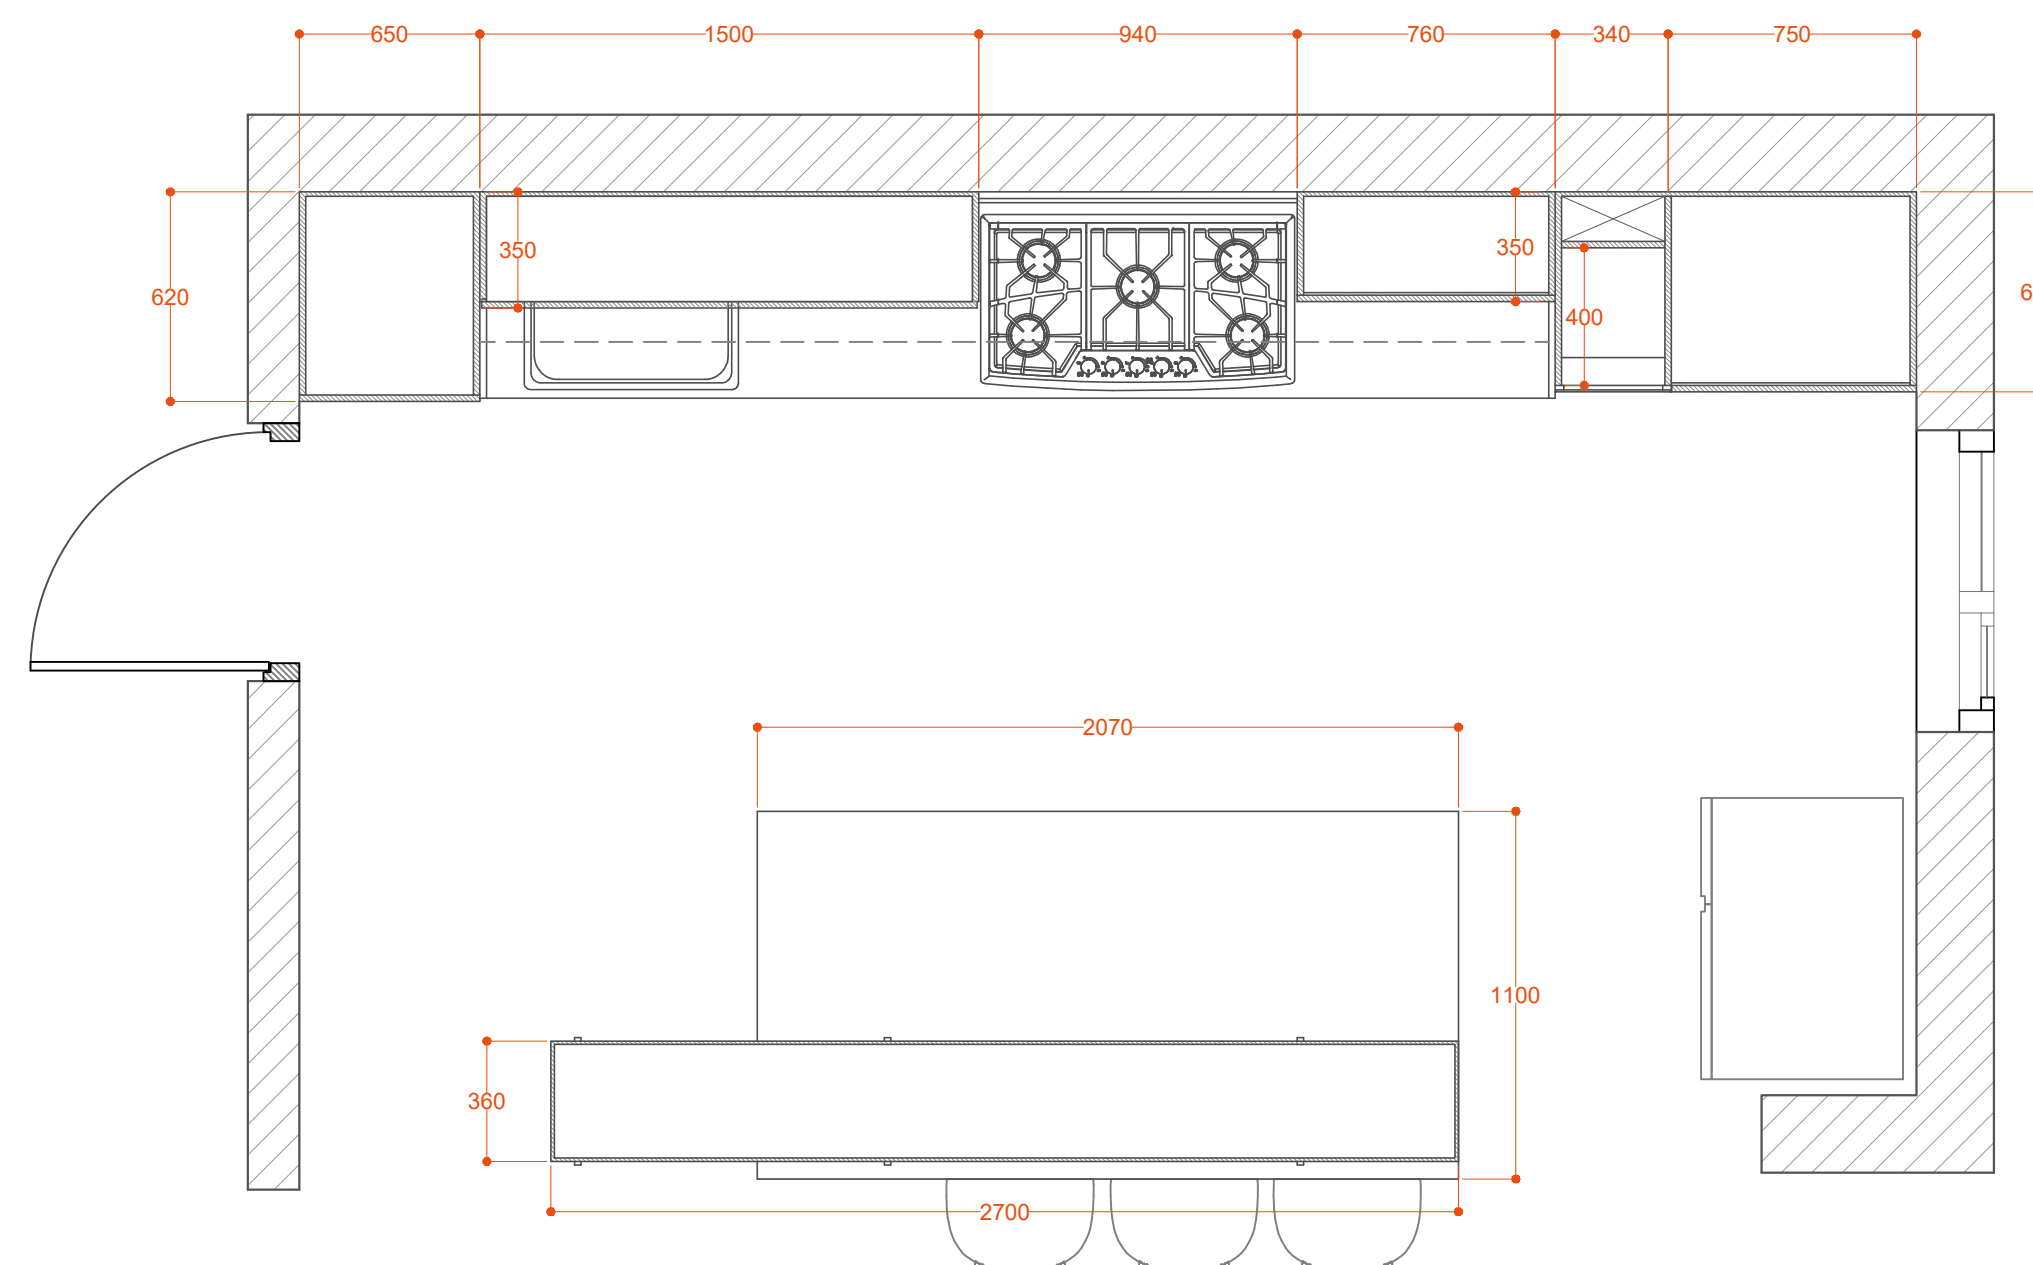

SECTIONAL PLAN AT WALL UNIT