



WORKING DRAWING


PORTFOLIO

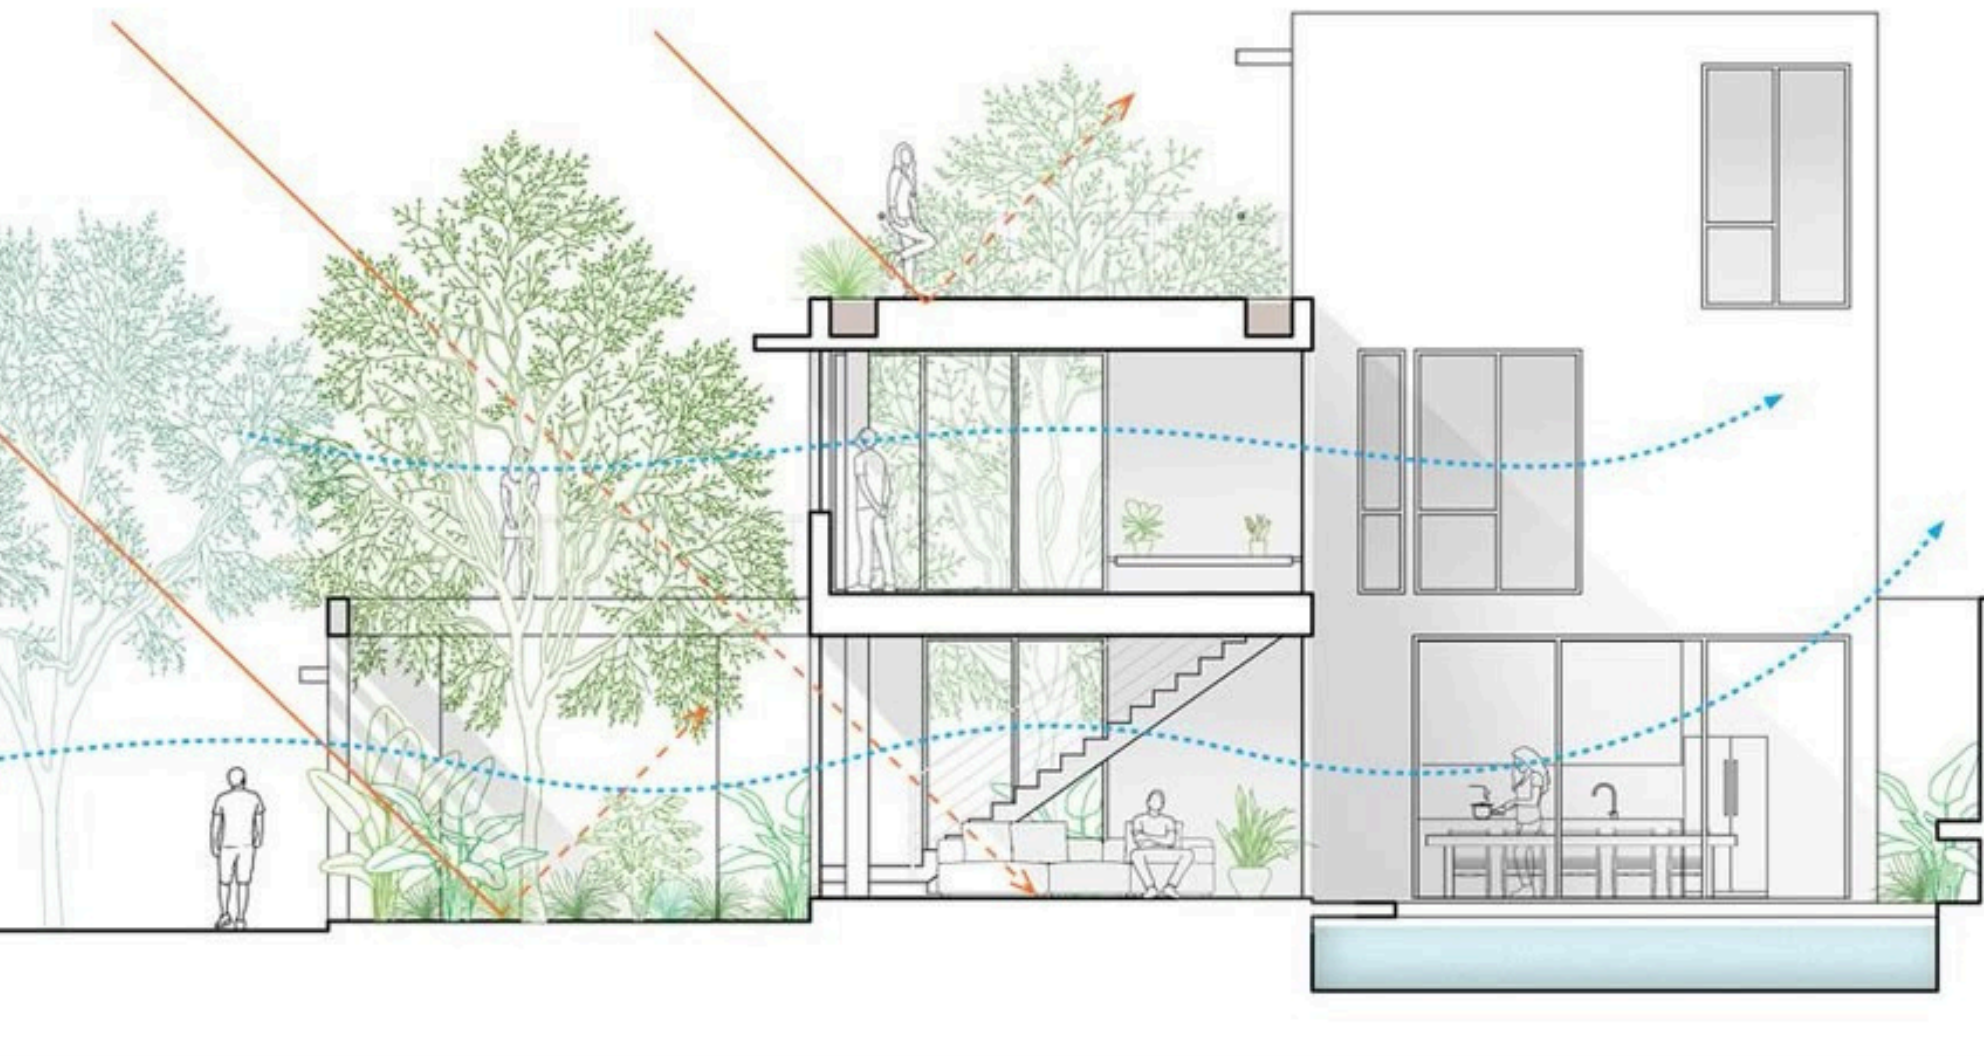

SRUTHIRAJ
SEMESTER VI
1AA22AT020

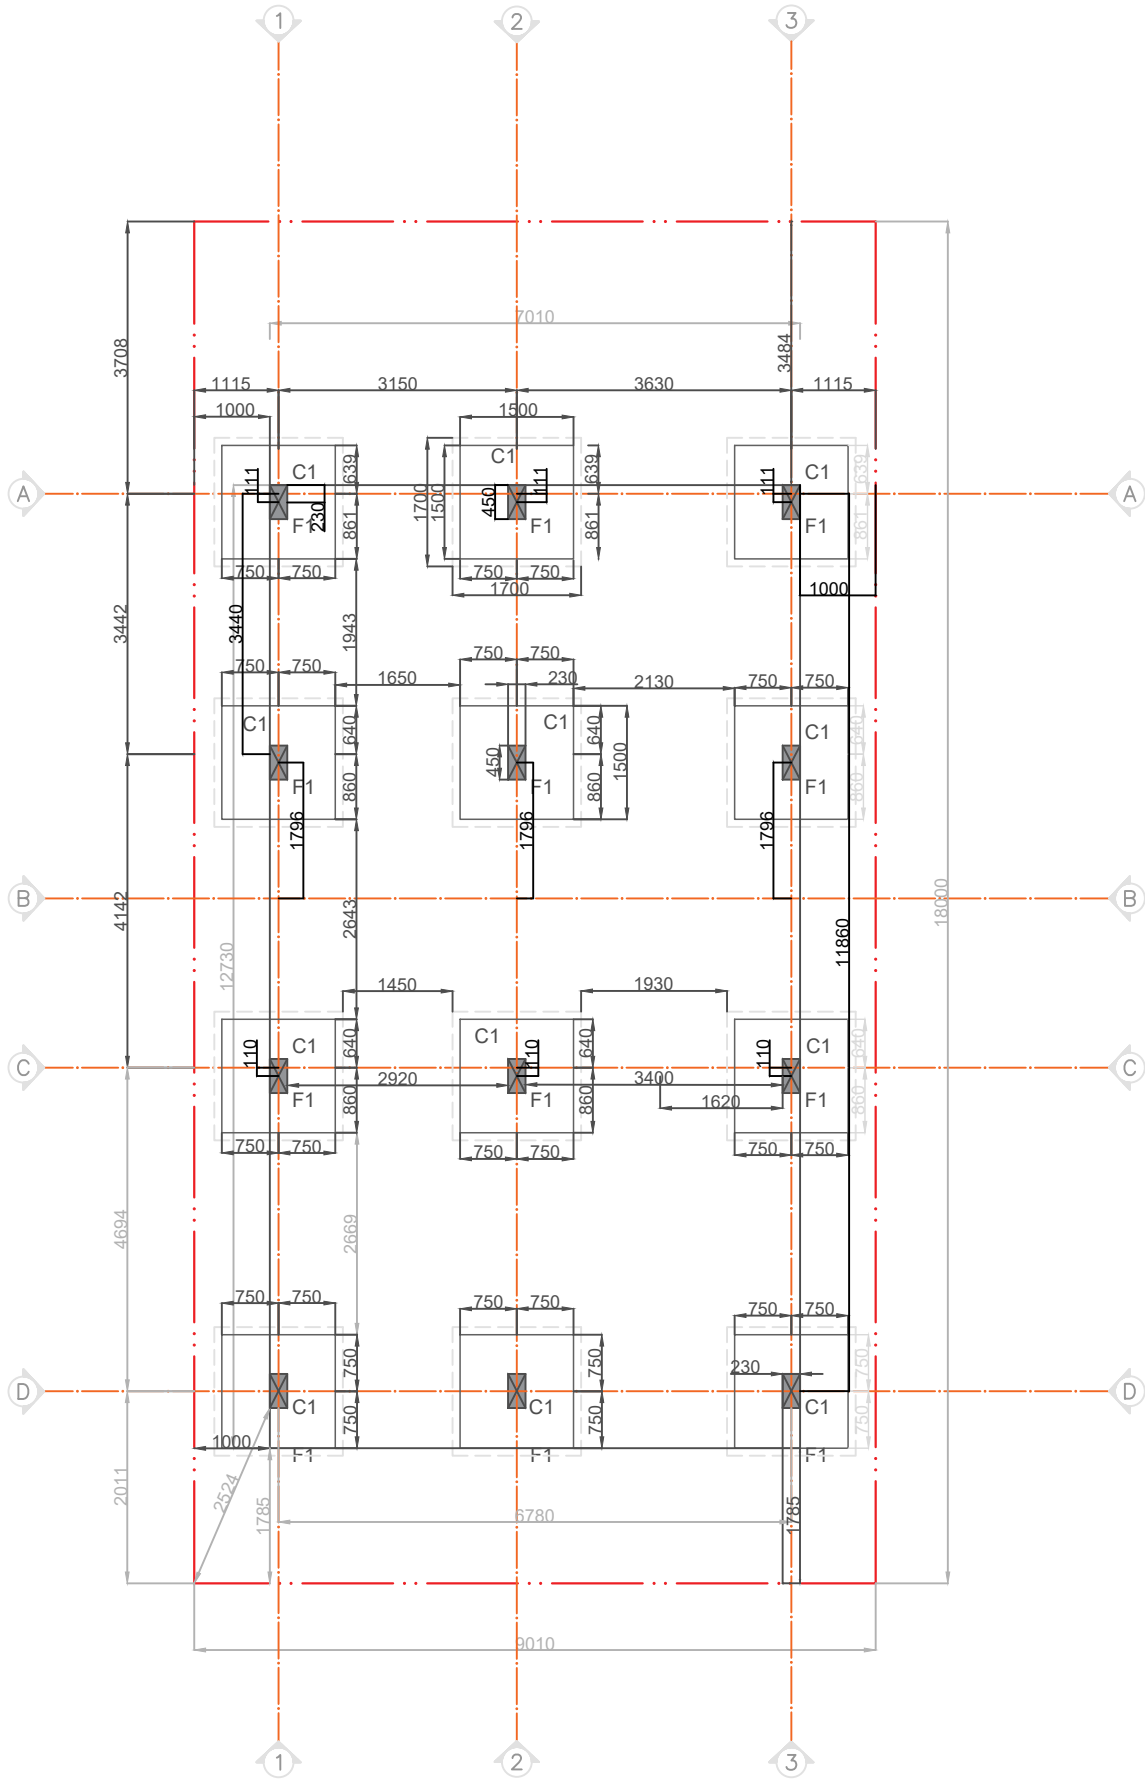

FOUNDATION DRAWING

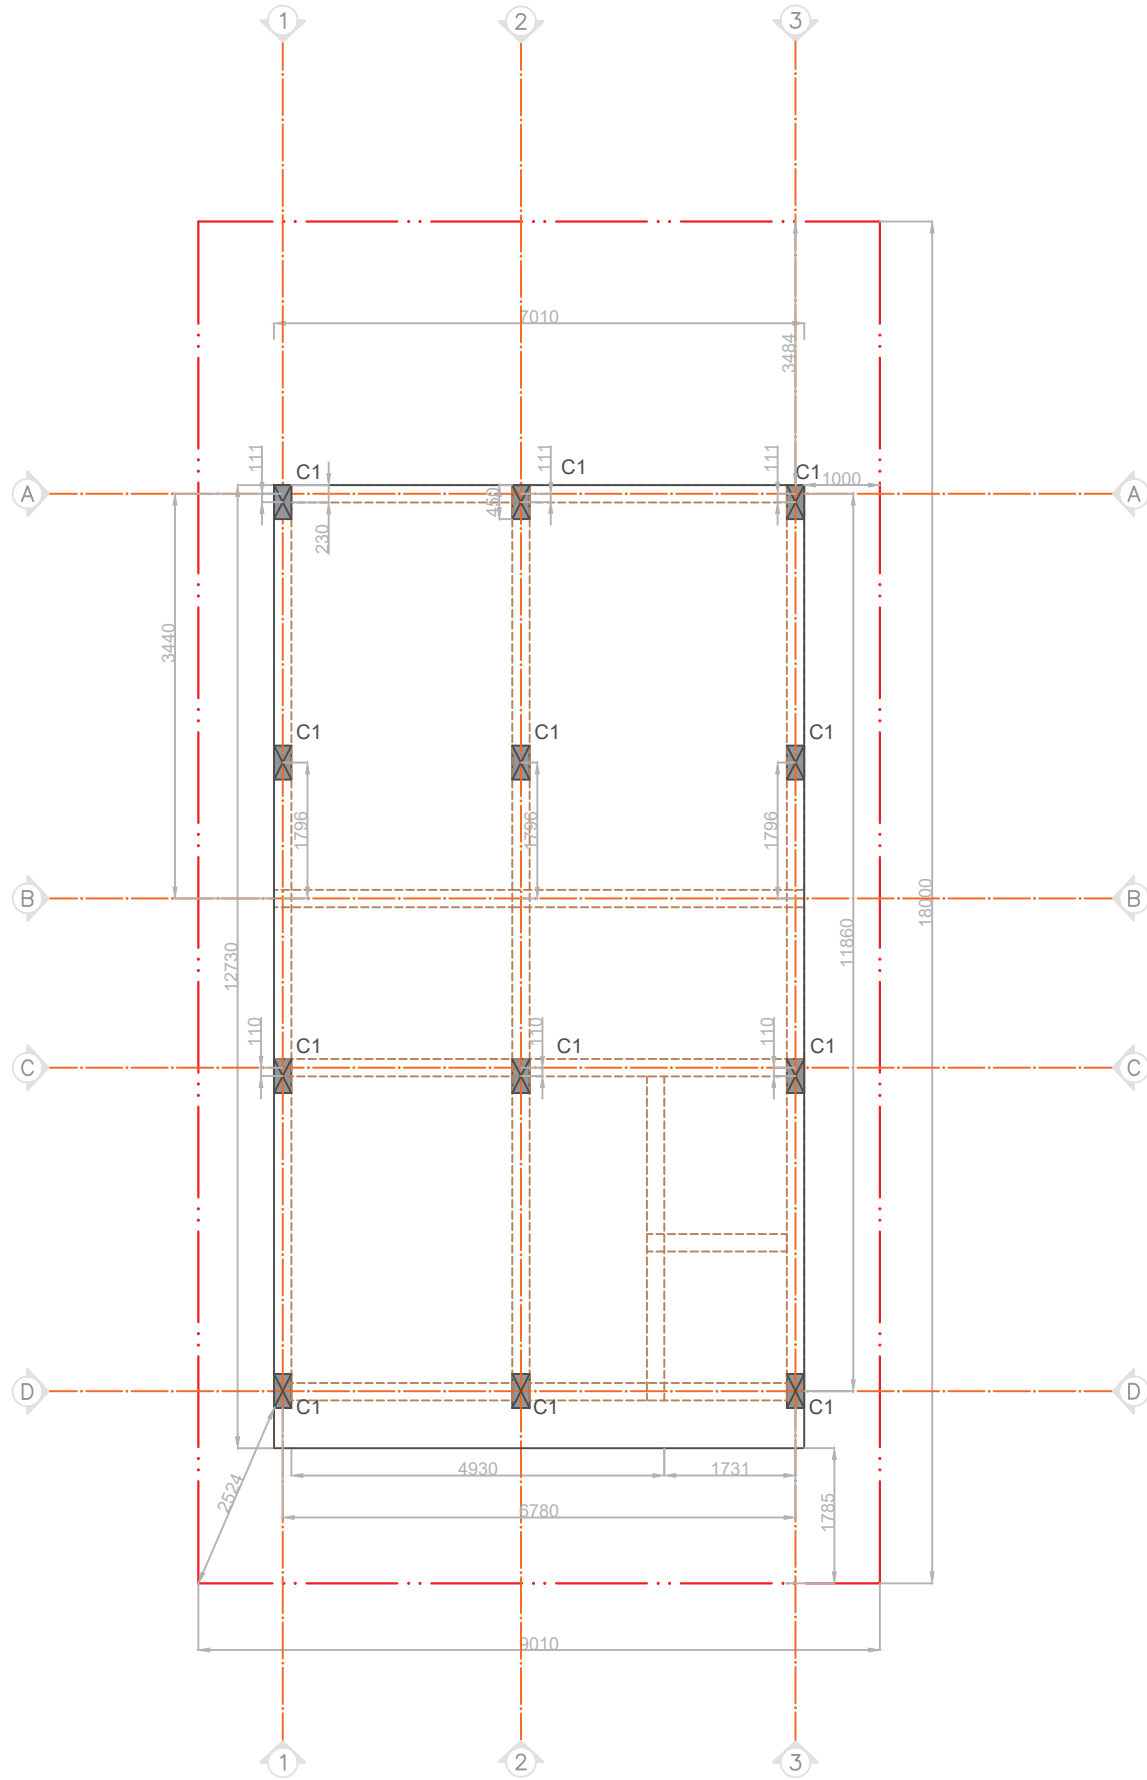

SETTING OUT PLAN

NOTES

1. While every attempt has been made in preparation of this drawing to avoid mistakes, the maker cannot guarantee against human error. The contractor on the job must check all dimensions and other details and be responsible for the same.
2. Unless otherwise mentioned all dimensions are in mm.
3. Written dimensions to be followed. Do not scale any measurement from the drawings.
4. Any discrepancy in this or any other drawings related to this drawing shall be brought to the notice of architects immediately.
5. This drawing is to be read in conjunction with related structural and services drawing.

IMPORTANT NOTE

THIS DRAWING IS THE PROPERTY OF BAB ARCHITECTS & IS NOT TO BE COPIED, ISSUED, OR LOANED TO ANY THIRD PARTY FOR ANY PURPOSE OTHER THAN FOR WHICH IT HAS BEEN ISSUED.

LEGEND

EXTERNAL WALL - 230MM	
INTERNAL WALL - 115MM	
BEAM - 230 X 450 MM	
COLUMN - 230 X 450MM	

REVISION

PROJECT

SPARSH
RESIDENCE

CLIENT

DRAWN BY:	CHECKED BY:	APPROVED BY:
SRUTHIRAJ	AR. PAVITHRA	AR. NEHA

DRAWING NAME:

FOUNDATION DRAWING
AND SETTING OUT PLAN

GROUND FLOOR

SCALE	ORIENTATION
-------	-------------

1:100





ARCHITECT

**BAB
ARCHITECTS**

#123, 2ND FLOOR, 4TH CROSS, 3RD MAIN,
ABC LAYOUT,
BTM LAYOUT 2ND STAGE,
BANGALORE 560076
PH: 080 12345678, 9876543210
EMAIL: xyzarchitects@gmail.com

DRAWING NUMBER

AR- 01- ST- 001-R00

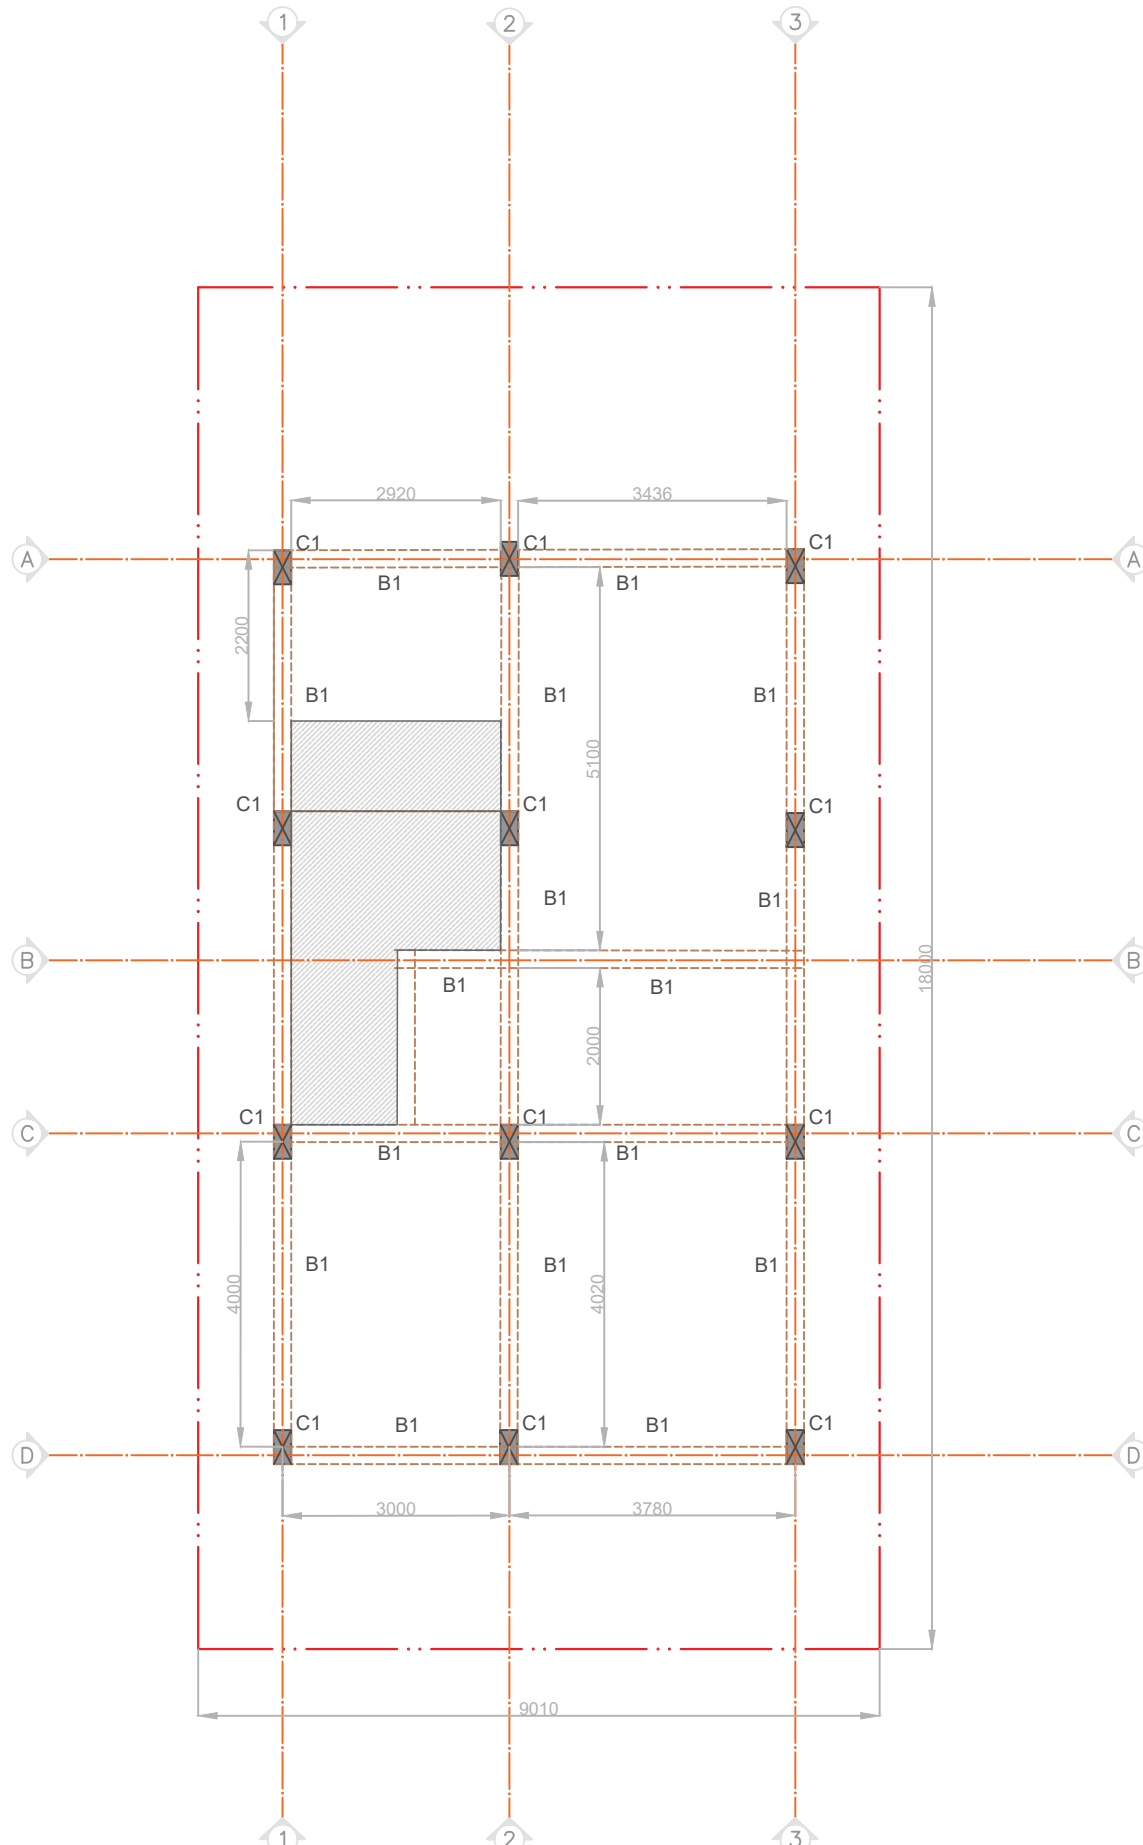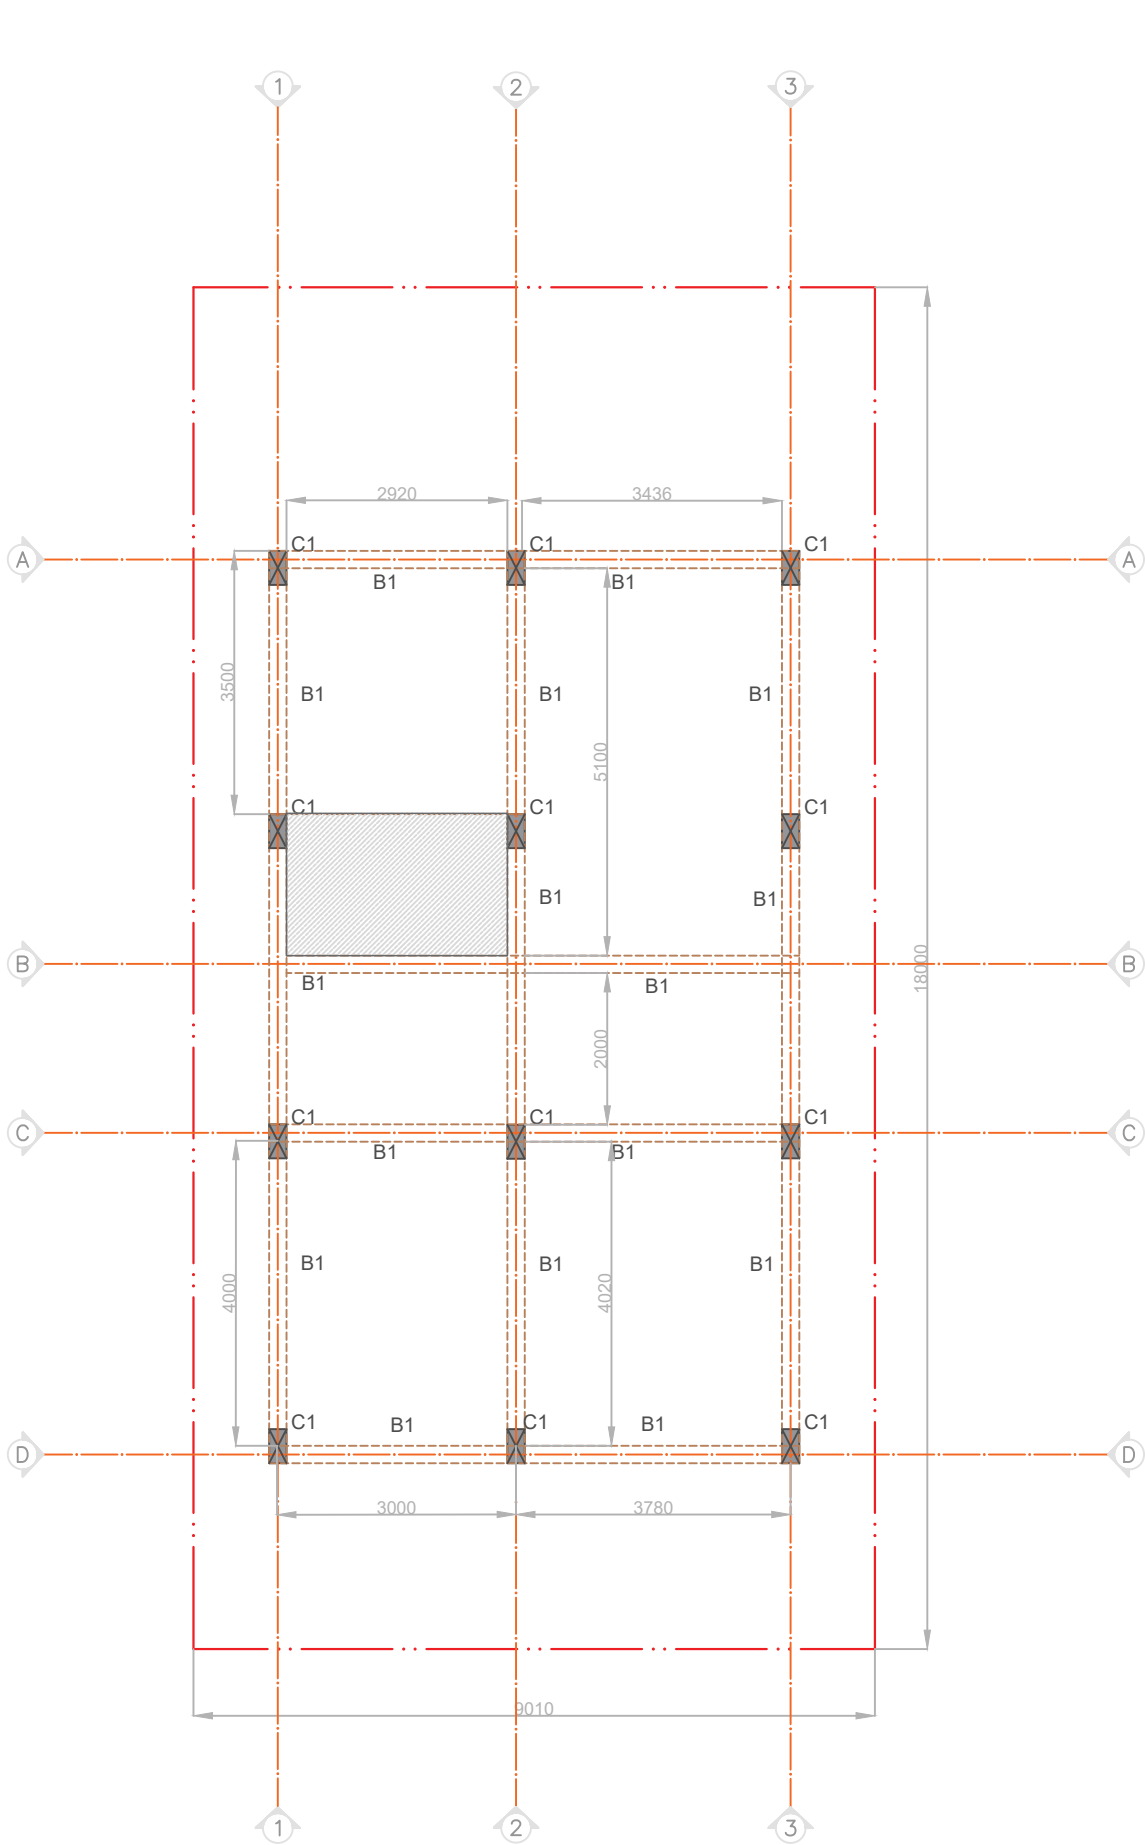

NOTES

1. While every attempt has been made in preparation of this drawing to avoid mistakes, the maker cannot guarantee against human error. The contractor on the job must check all dimensions and other details and be responsible for the same.

2. Unless otherwise mentioned all dimensions are in mm.

3. Written dimensions to be followed. Do not scale any measurement from the drawings.

4. Any discrepancy in this or any other drawings related to this drawing shall be brought to the notice of architects immediately.

5. This drawing is to be read in conjunction with related structural and services drawing.

IMPORTANT NOTE

THIS DRAWING IS THE PROPERTY OF BAB ARCHITECTS & IS NOT TO BE COPIED, ISSUED, OR LOANED TO ANY THIRD PARTY FOR ANY PURPOSE OTHER THAN FOR WHICH IT HAS BEEN ISSUED.

LEGEND

EXTERNAL WALL - 230MM

INTERNAL WALL - 115MM

BEAM - 230 X 450 MM

COLUMN - 230 X 450MM

REVISION

PROJECT

SPARSH RESIDENCE

CLIENT

DRAWN BY: SRUTHIRAJ

CHECKED BY: AR. PAVITHRA

APPROVED BY: AR. NEHA

DRAWING NAME:

BEAM DRAWINGS

FIRST AND SECOND FLOOR

SCALE

ORIENTATION

1:100


ARCHITECT

BAB ARCHITECTS


#123, 2ND FLOOR, 4TH CROSS, 3RD MAIN, ABC LAYOUT, BTM LAYOUT 2ND STAGE, BANGALORE 560076
PH: 080 12345678, 9876543210
EMAIL: xyzarchitects@gmail.com

DRAWING NUMBER

AR- 01- ST- 002-R00

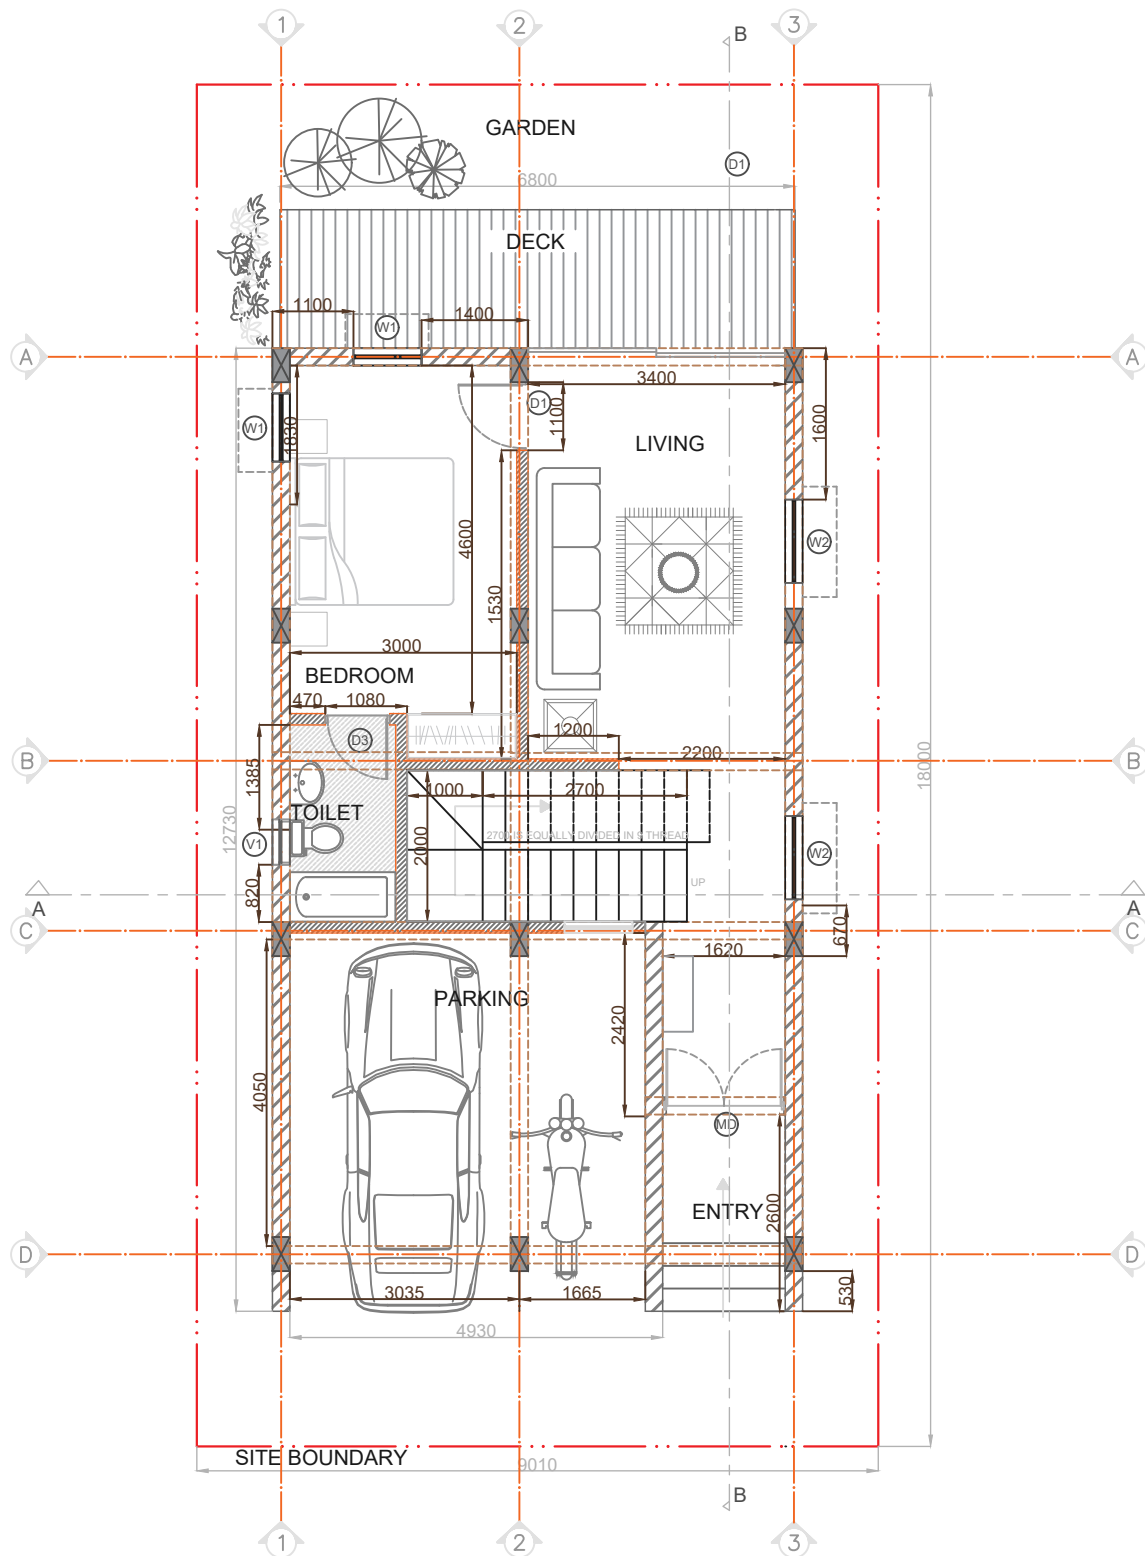

SCHEDULE OF OPENINGS							
SL NO	TYPE	DESCRIPTION	LENGTH	HEIGHT	SILL	LINTEL	NO.
GROUND FLOOR							
1	MD	MAIN DOOR	1500	2100		2100	1
2	D1	BEDROOM DOOR	1100	2100		2100	2
3	D2	BALCONY DOOR	900	2100		2100	1
4	D3	TOILET DOOR	850	2100		2100	1
5	SD	SLIDING DOOR	3400	2100		2100	1
6	W1	CASEMENT WINDOW	900	1000	1100	2100	2
7	W2	CASEMENT WINDOW	1100	1000	1100	2100	3
8	V1	VENTILATION WITH EXHAUST	600	700	1400	2100	1
9	DW2	D2 WITH W2	2000	2100	1100	2100	1
10	FG	FIXED GLASS	900	1700	380	2100	1

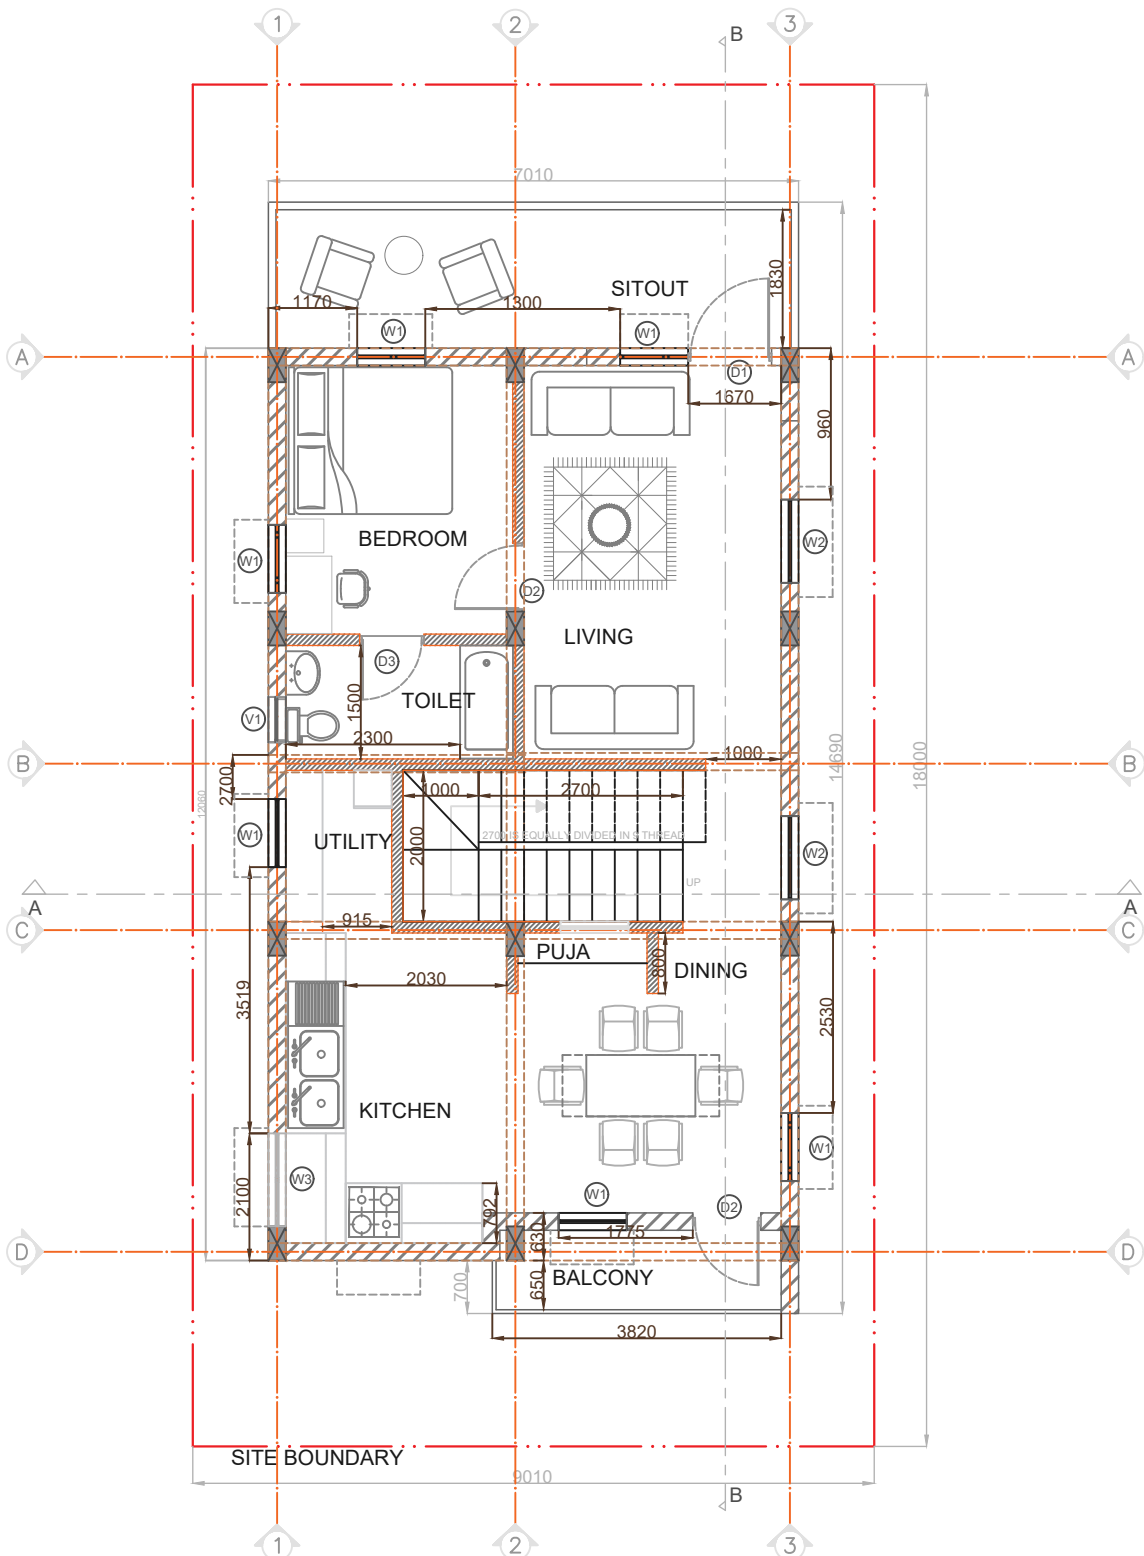

SCHEDULE OF OPENINGS							
SL NO	TYPE	DESCRIPTION	LENGTH	HEIGHT	SILL	LINTEL	NO.
FIRST FLOOR							
1	D1	BEDROOM DOOR	1100	2100		2100	1
2	D2	BALCONY DOOR	900	2100		2100	2
3	D3	TOILET DOOR	850	2100		2100	1
4	W1	CASEMENT WINDOW	900	1000	1100	2100	6
5	W2	CASEMENT WINDOW	1100	1000	1100	2100	2
6	W3	CASEMENT DOUBLE SHUTTER	1200	1000	1400	2100	1
7	V1	VENTILATION WITH EXHAUST	600	700	1100	2100	1
8	DW1	D1 WITH W1	2000	2100	1100	2100	1
9	FG	FIXED GLASS	900	1700	380	2100	1

- NOTES
- While every attempt has been made in preparation of this drawing to avoid mistakes, the maker cannot guarantee against human error. The contractor on the job must check all dimensions and other details and be responsible for the same.
 - Unless otherwise mentioned all dimensions are in mm.
 - Written dimensions to be followed. Do not scale any measurement from the drawings.
 - Any discrepancy in this or any other drawings related to this drawing shall be brought to the notice of architects immediately.
 - This drawing is to be read in conjunction with related structural and services drawing.

IMPORTANT NOTE

THIS DRAWING IS THE PROPERTY OF BAB ARCHITECTS & IS NOT TO BE COPIED, ISSUED, OR LOANED TO ANY THIRD PARTY FOR ANY PURPOSE OTHER THAN FOR WHICH IT HAS BEEN ISSUED.

LEGEND	
EXTERNAL WALL - 230MM	
INTERNAL WALL - 115MM	
BEAM - 230 X 450 MM	
COLUMN - 230 X 450MM	

REVISION

PROJECT

SPARSH
RESIDENCE

CLIENT

DRAWN BY:	CHECKED BY:	APPROVED BY:
SRUTHIRAJ	AR. PAVITHRA	AR. NEHA

DRAWING NAME:

MASONRY LAYOUT
GROUND FLOOR AND
FIRST FLOOR PLAN

SCALE	ORIENTATION
-------	-------------


1:100

ARCHITECT


**BAB
ARCHITECTS**
#123, 2ND FLOOR, 4TH CROSS, 3RD MAIN,
ABC LAYOUT,
BTM LAYOUT 2ND STAGE,
BANGALORE 560076
PH: 080 12345678, 9876543210
EMAIL: xyzarchitects@gmail.com

DRAWING NUMBER

AR- 01- MP- 001-R00

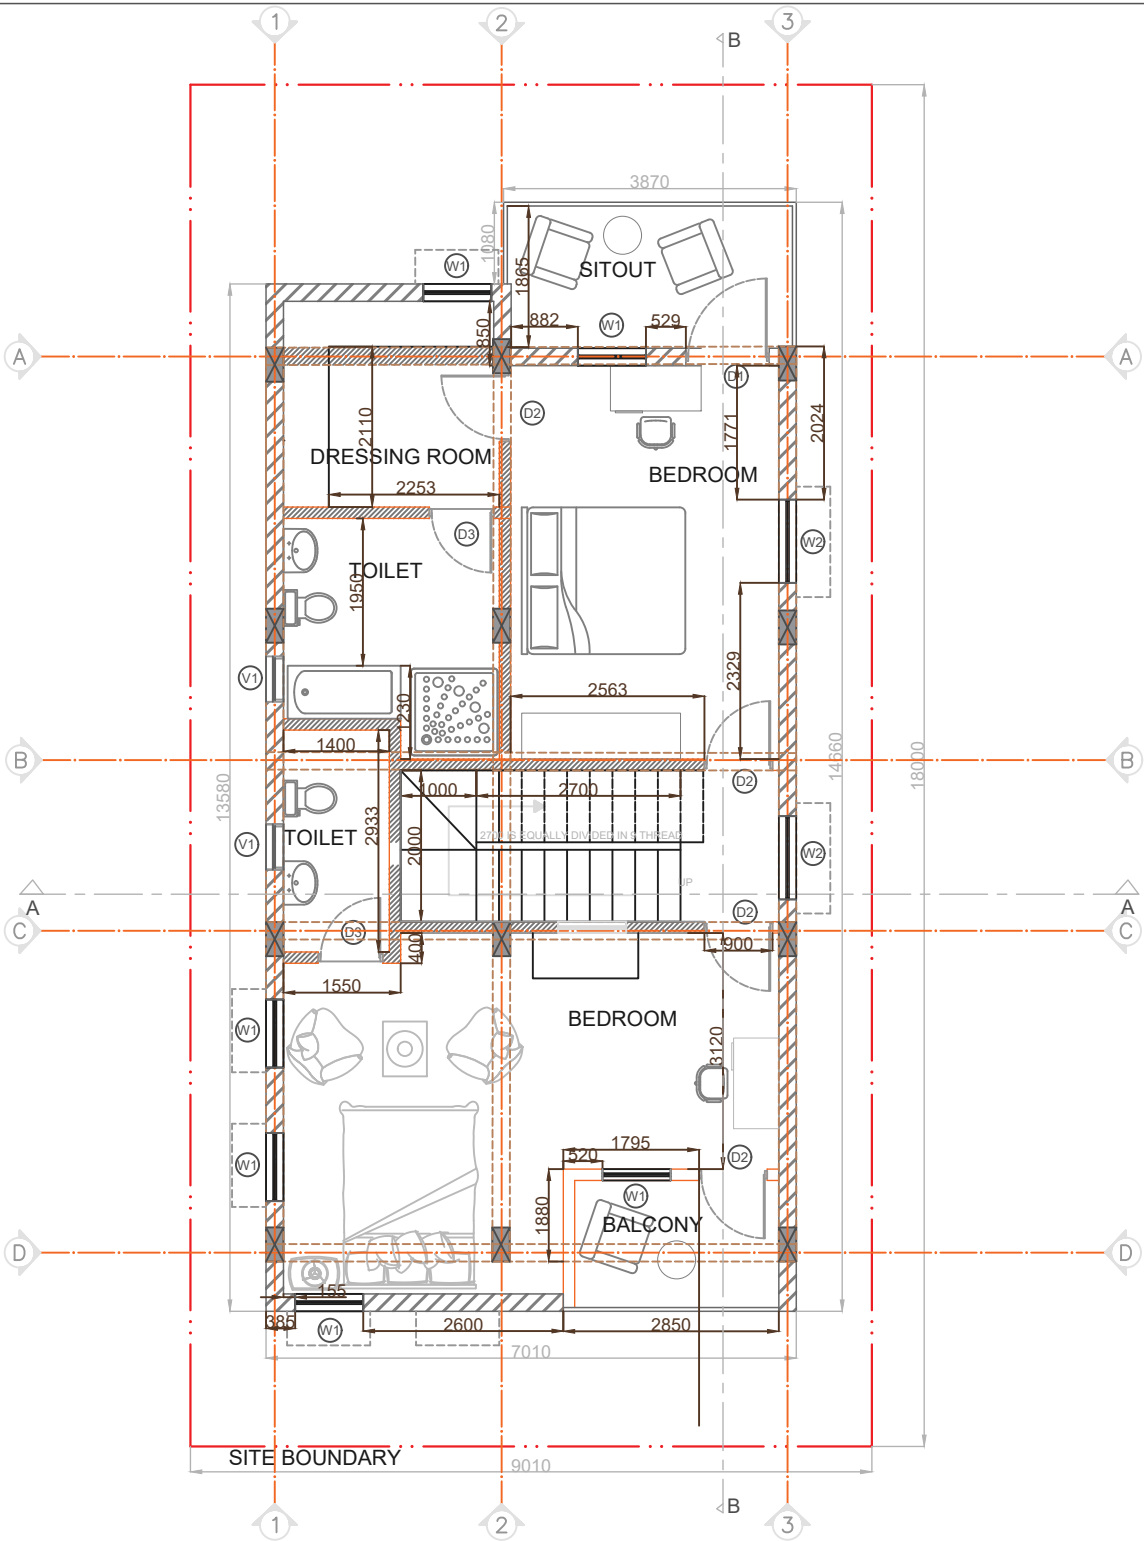

SCHEDULE OF OPENINGS							
SL NO	TYPE	DESCRIPTION	LENGTH	HEIGHT	SILL	LINTEL	NUMBER
SECOND FLOOR							
1	D1	BEDROOM DOOR	1100	2100		2100	3
2	D2	BALCONY DOOR	900	2100		2100	2
3	D3	TOILET DOOR	850	2100		2100	2
4	W1	CASEMENT WINDOW	900	1000	1100	2100	6
5	W2	CASEMENT WINDOW	1100	1000	1100	2100	2
6	V1	VENTILATION WITH EXHAUST	600	700	1100	2100	1
7	FG	FIXED GLASS	900	1700	380	2100	1

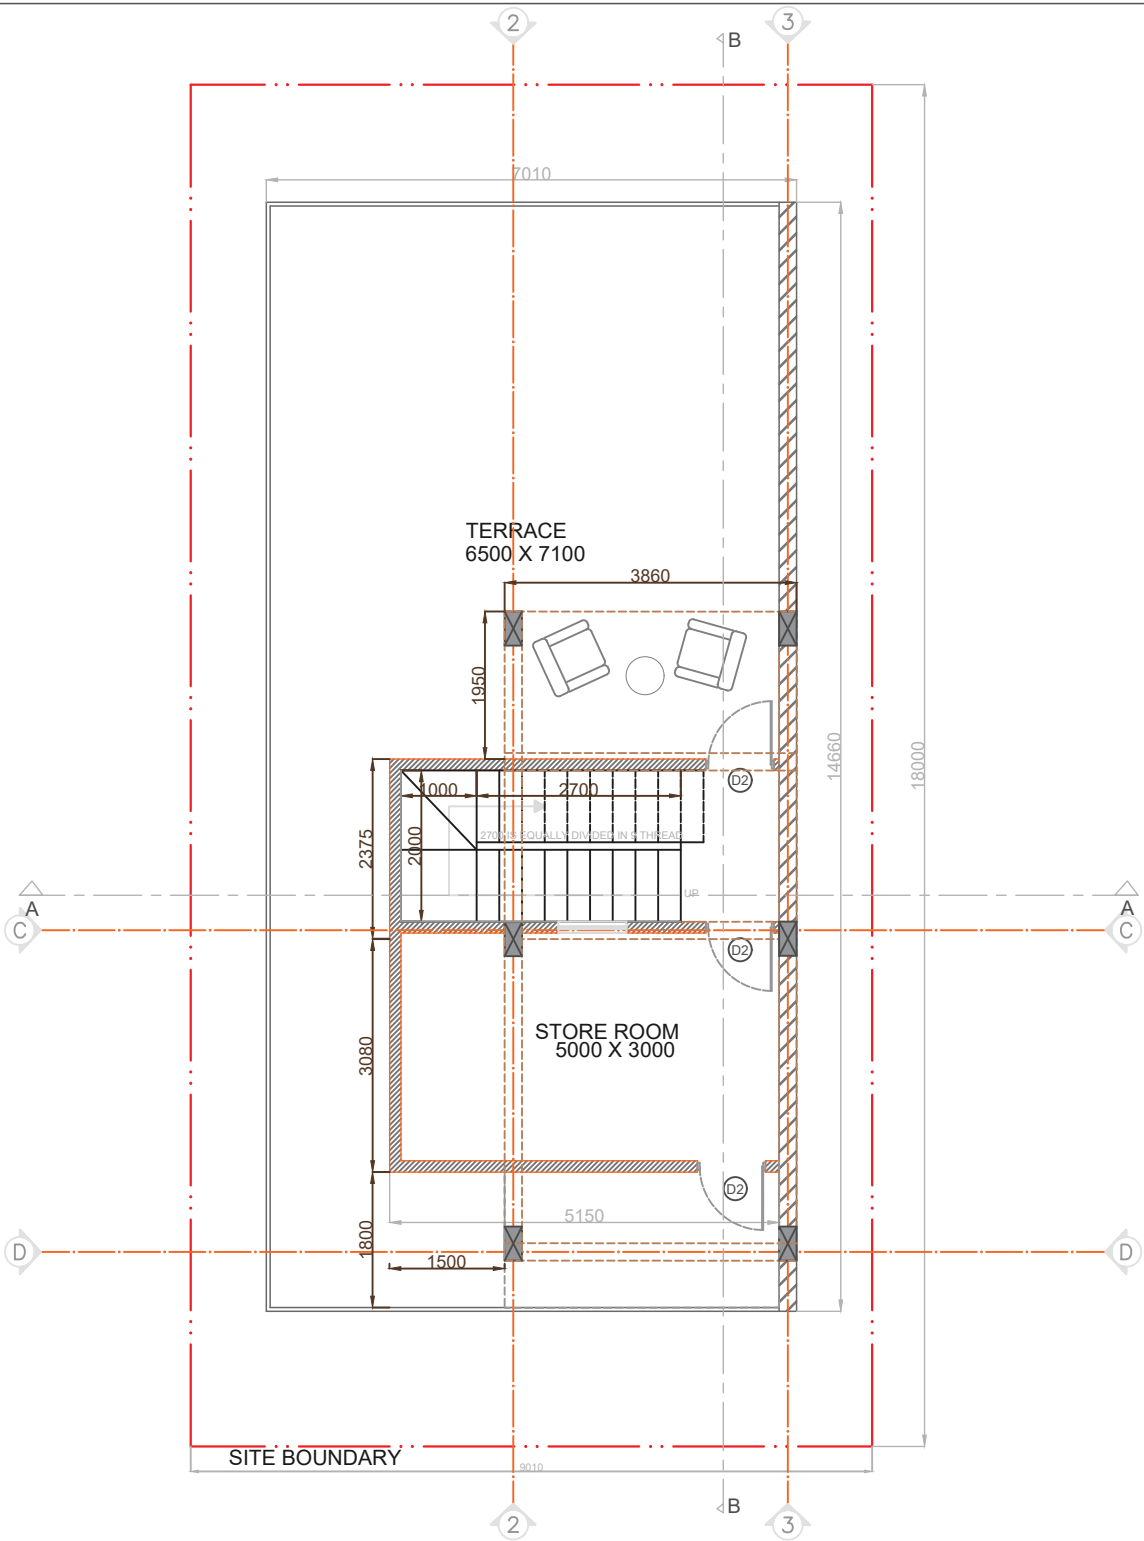

SCHEDULE OF OPENINGS							
SL NO	TYPE	DESCRIPTION	LENGTH	HEIGHT	SILL	LINTEL	NUMBER
TERRACE FLOOR							
1	D2	BALCONY DOOR	900	2100		2100	3
2	FG	FIXED GLASS	900	1700	380	2100	1

- NOTES
- While every attempt has been made in preparation of this drawing to avoid mistakes, the maker cannot guarantee against human error. The contractor on the job must check all dimensions and other details and be responsible for the same.
 - Unless otherwise mentioned all dimensions are in mm.
 - Written dimensions to be followed. Do not scale any measurement from the drawings.
 - Any discrepancy in this or any other drawings related to this drawing shall be brought to the notice of architects immediately.
 - This drawing is to be read in conjunction with related structural and services drawing.

IMPORTANT NOTE

THIS DRAWING IS THE PROPERTY OF BAB ARCHITECTS & IS NOT TO BE COPIED, ISSUED, OR LOANED TO ANY THIRD PARTY FOR ANY PURPOSE OTHER THAN FOR WHICH IT HAS BEEN ISSUED.

- LEGEND
- EXTERNAL WALL - 230MM
- INTERNAL WALL - 115MM
- BEAM - 230 X 450 MM
- COLUMN - 230 X 450MM

REVISION

PROJECT

SPARSH
RESIDENCE

CLIENT

DRAWN BY: SRUTHIRAJ
CHECKED BY: AR. PAVITHRA
APPROVED BY: AR. NEHA

DRAWING NAME:

MASONRY LAYOUT
SECOND FLOOR AND
THIRD FLOOR PLAN

SCALE

ORIENTATION


1:100

ARCHITECT


**BAB
ARCHITECTS**
#123, 2ND FLOOR, 4TH CROSS, 3RD MAIN,
ABC LAYOUT,
BTM LAYOUT 2ND STAGE,
BANGALORE 560076
PH: 080 12345678, 9876543210
EMAIL: xyzarchitects@gmail.com

DRAWING NUMBER

AR- 01- MP- 002-R00

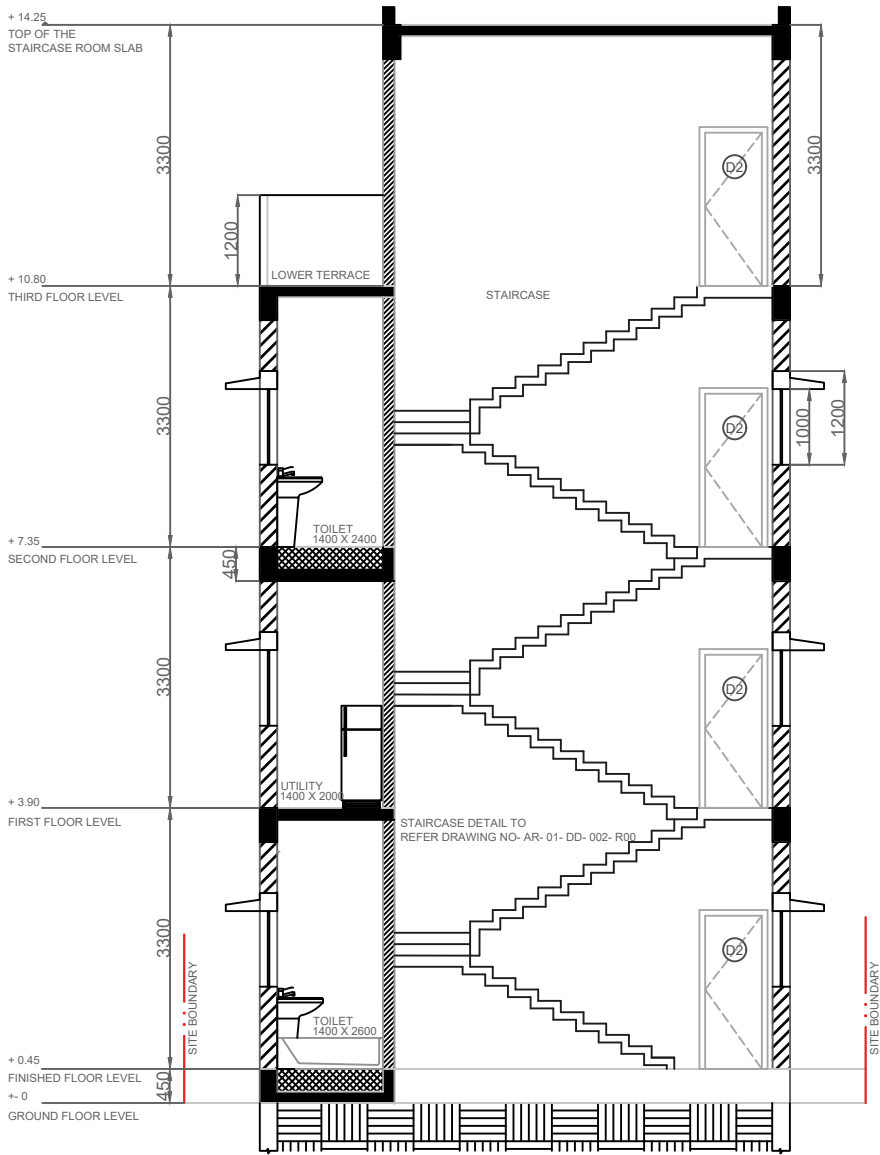

SECTION AA

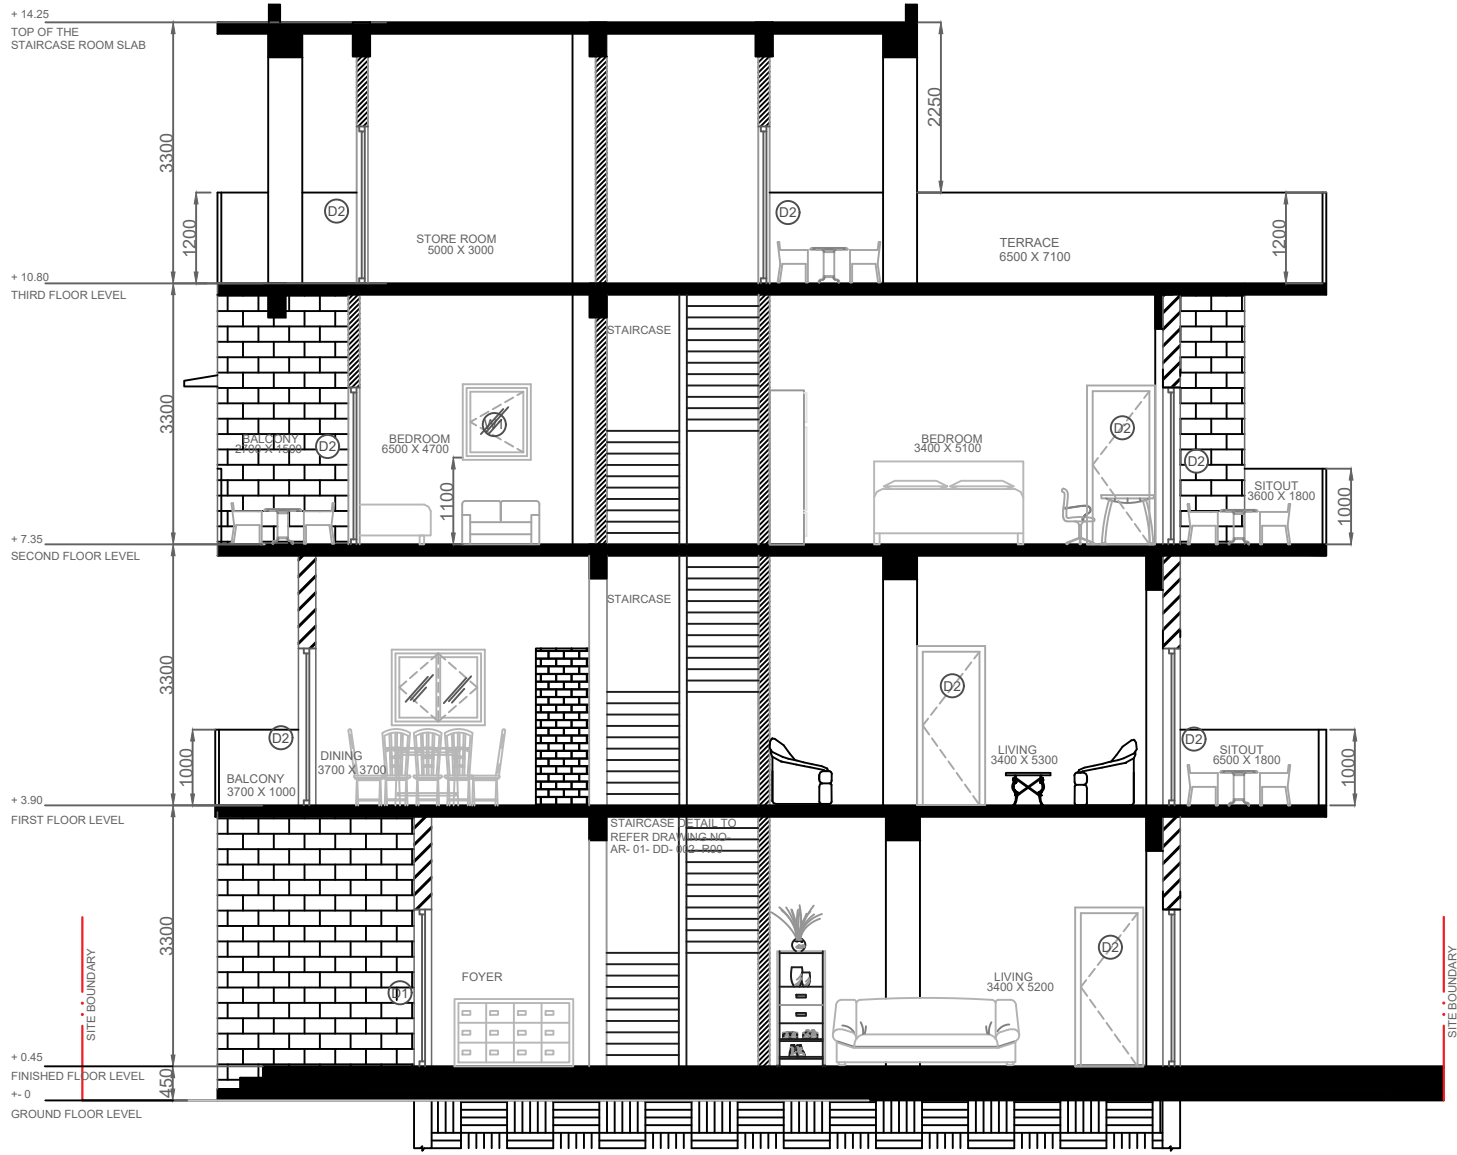

SECTION BB

NOTES

- While every attempt has been made in preparation of this drawing to avoid mistakes, the maker cannot guarantee against human error. The contractor on the job must check all dimensions and other details and be responsible for the same.
- Unless otherwise mentioned all dimensions are in mm.
- Written dimensions to be followed. Do not scale any measurement from the drawings.
- Any discrepancy in this or any other drawings related to this drawing shall be brought to the notice of architects immediately.
- This drawing is to be read in conjunction with related structural and services drawing.

IMPORTANT NOTE

THIS DRAWING IS THE PROPERTY OF BAB ARCHITECTS & IS NOT TO BE COPIED, ISSUED, OR LOANED TO ANY THIRD PARTY FOR ANY PURPOSE OTHER THAN FOR WHICH IT HAS BEEN ISSUED.

LEGEND

EXTERNAL WALL - 230MM	
INTERNAL WALL - 115MM	
BEAM - 230 X 450 MM	
COLUMN - 230 X 450MM	

REVISION

PROJECT

SPARSH
RESIDENCE

CLIENT

DRAWN BY:	CHECKED BY:	APPROVED BY:
SRUTHIRAJ	AR. PAVITHRA	AR. NEHA

DRAWING NAME:

SECTIONS

SCALE	ORIENTATION
-------	-------------

1:100




ARCHITECT

**BAB
ARCHITECTS**


#123, 2ND FLOOR, 4TH CROSS, 3RD MAIN,
BTM LAYOUT 2ND STAGE,
BANGALORE 560076
PH: 080 12345678, 9876543210
EMAIL: xyzarchitects@gmail.com

DRAWING NUMBER

AR- 01- SE- 001-R00

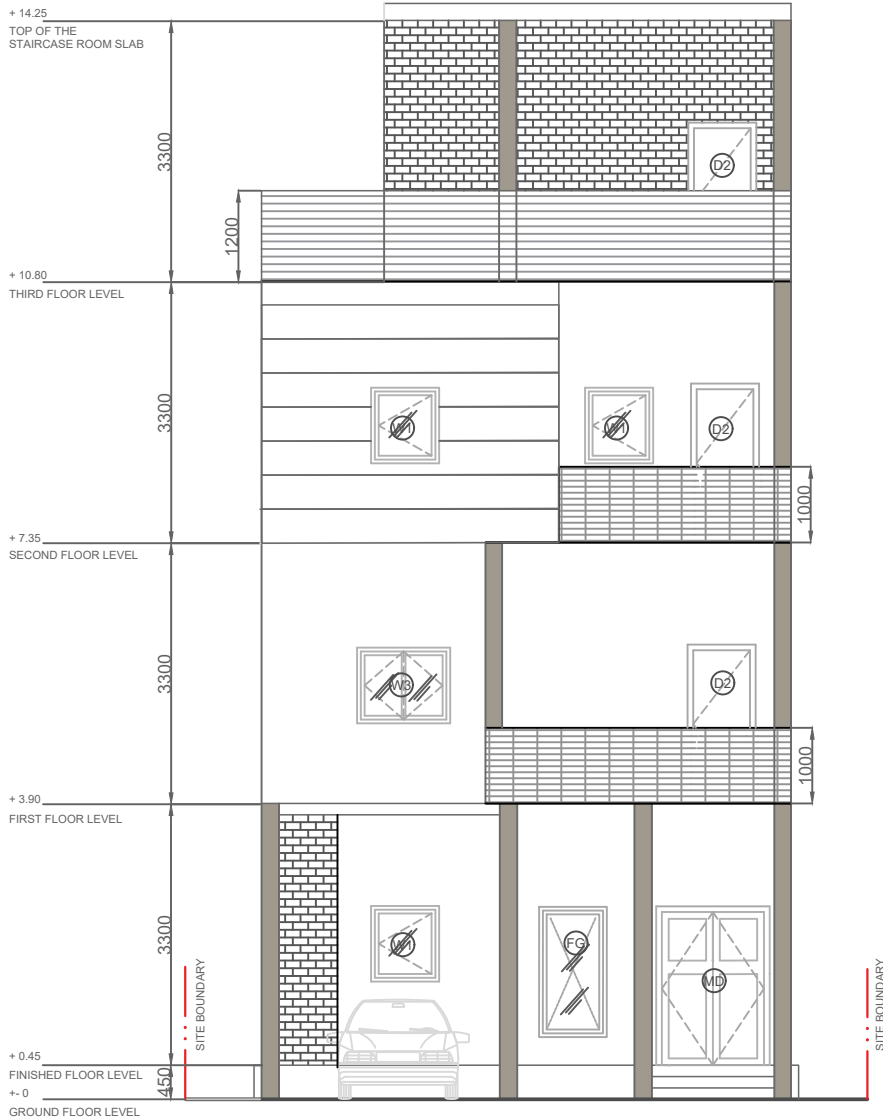

FRONT ELEVATION

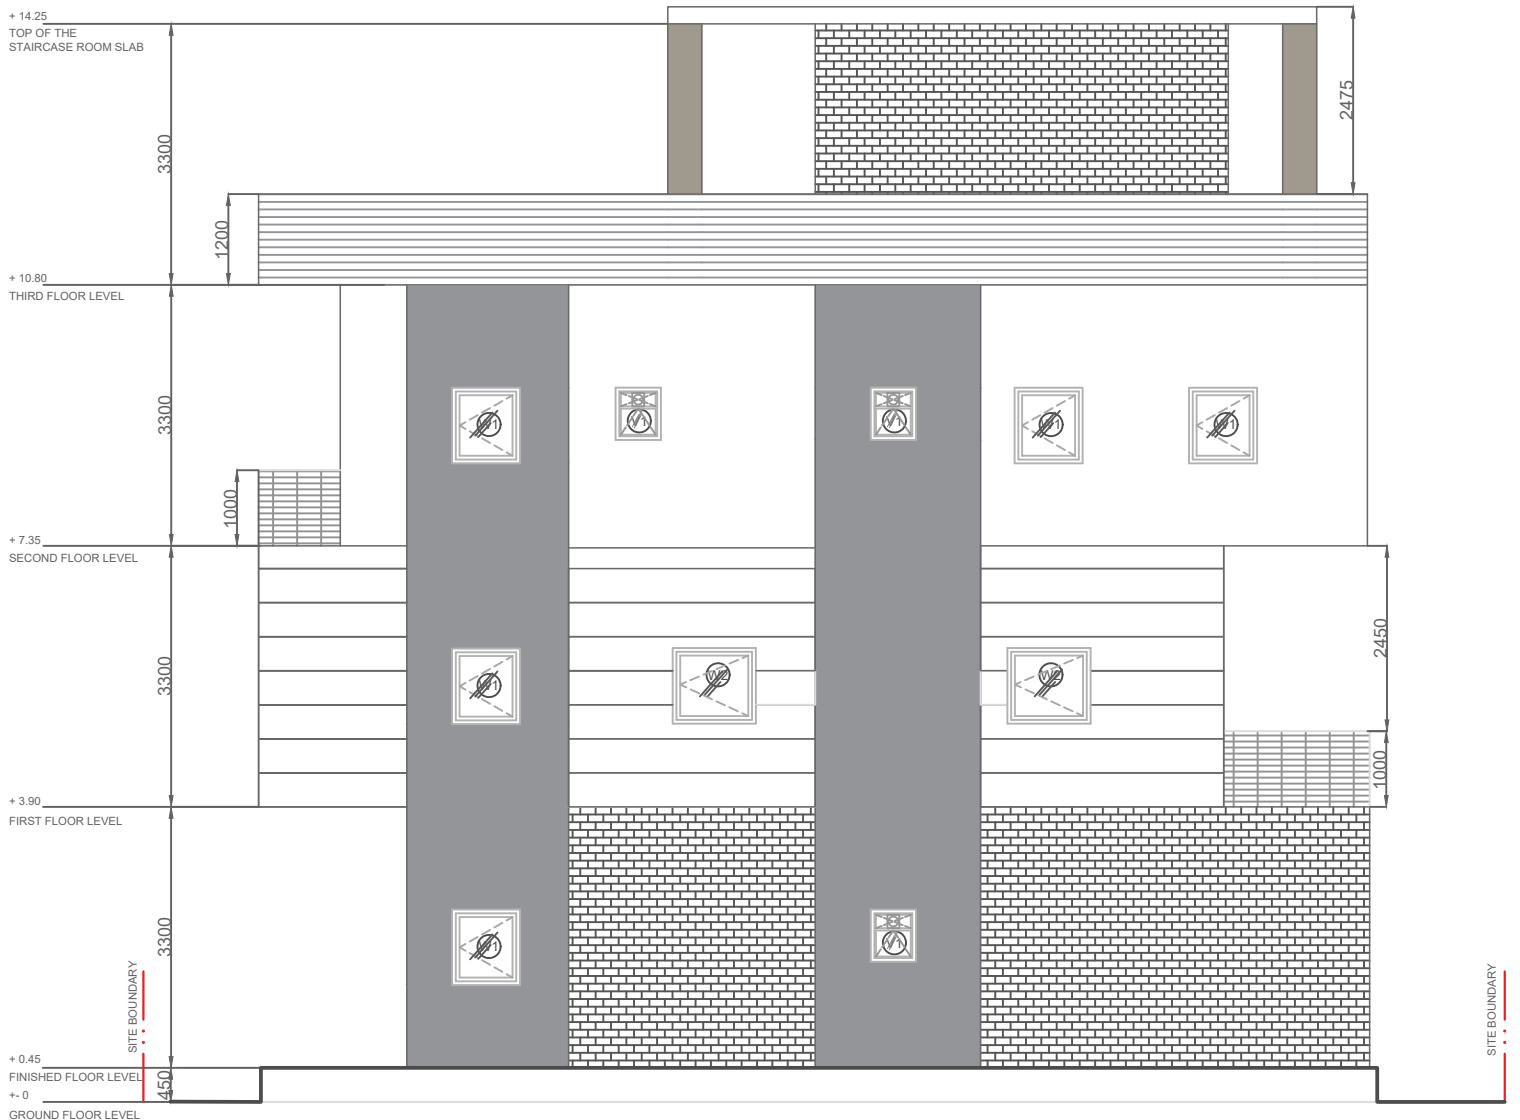

SIDE ELEVATION

- NOTES
- While every attempt has been made in preparation of this drawing to avoid mistakes, the maker cannot guarantee against human error. The contractor on the job must check all dimensions and other details and be responsible for the same.
 - Unless otherwise mentioned all dimensions are in mm.
 - Written dimensions to be followed. Do not scale any measurement from the drawings.
 - Any discrepancy in this or any other drawings related to this drawing shall be brought to the notice of architects immediately.
 - This drawing is to be read in conjunction with related structural and services drawing.

IMPORTANT NOTE

THIS DRAWING IS THE PROPERTY OF BAB ARCHITECTS & IS NOT TO BE COPIED, ISSUED, OR LOANED TO ANY THIRD PARTY FOR ANY PURPOSE OTHER THAN FOR WHICH IT HAS BEEN ISSUED.

LEGEND

EXTERNAL WALL - 230MM	
INTERNAL WALL - 115MM	
BEAM - 230 X 450 MM	
COLUMN - 230 X 450MM	

REVISION

--	--

PROJECT

SPARSH
RESIDENCE

CLIENT

DRAWN BY:	CHECKED BY:	APPROVED BY:
SRUTHIRAJ	AR. PAVITHRA	AR. NEHA

DRAWING NAME:

MASONRY LAYOUT

SECOND FLOOR AND
THIRD FLOOR PLAN

SCALE	ORIENTATION
1:100	


ARCHITECT

**BAB
ARCHITECTS**

#123, 2ND FLOOR, 4TH CROSS, 3RD MAIN,
ABC LAYOUT,
BTM LAYOUT 2ND STAGE,
BANGALORE 560076
PH: 080 12345678, 9876543210
EMAIL: xyzarchitects@gmail.com

DRAWING NUMBER

AR- 01- EL- 001-R00

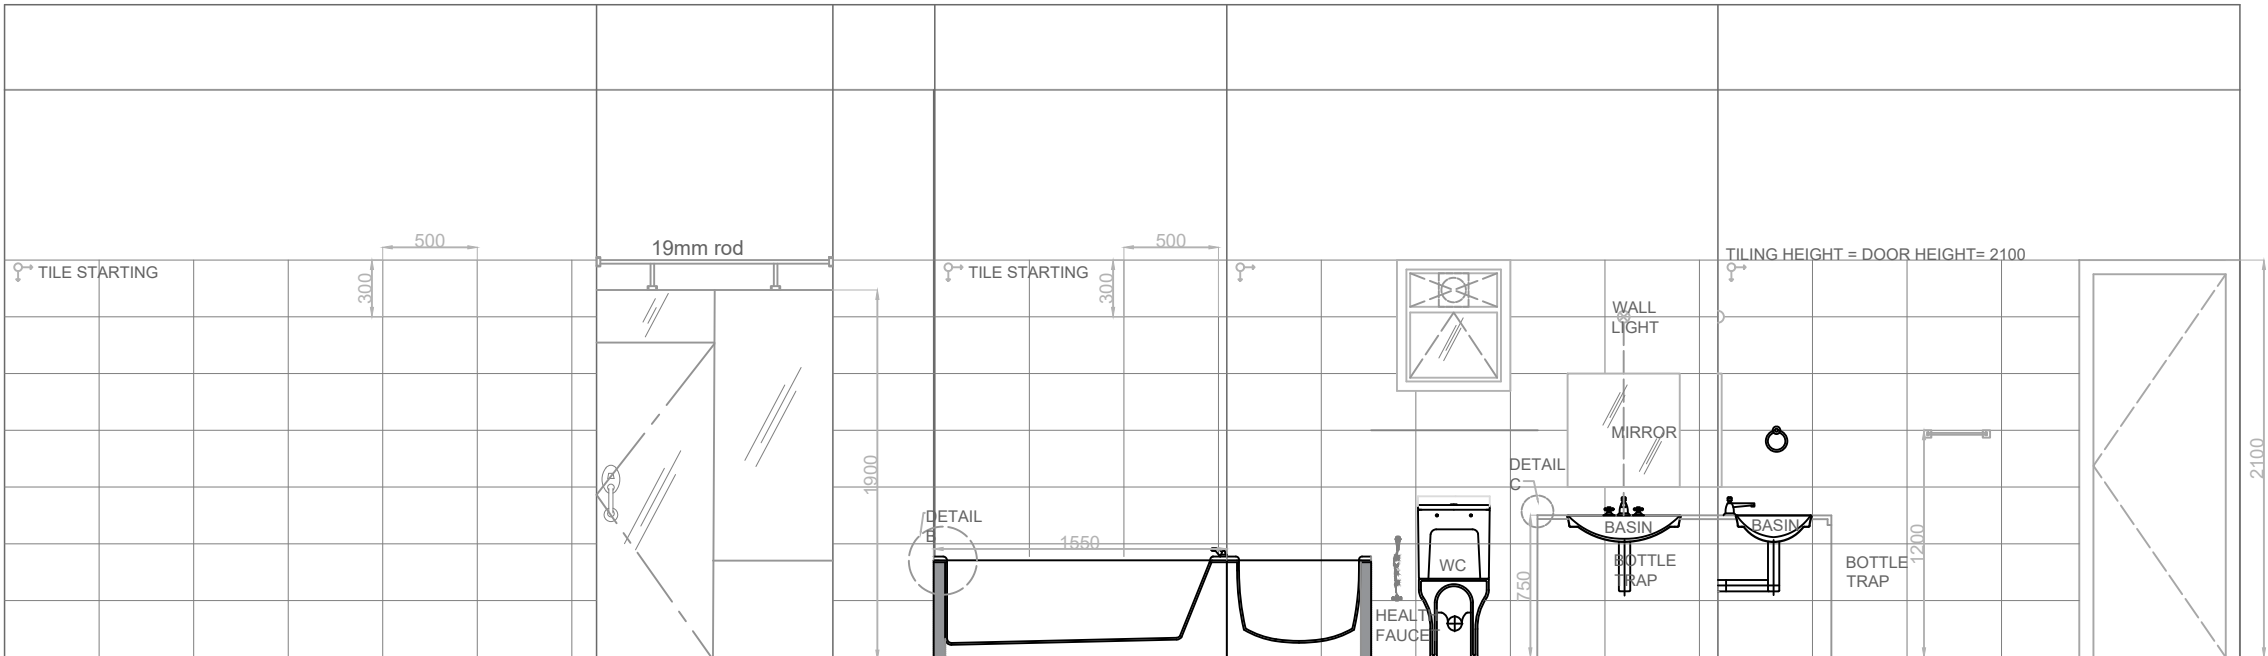

ELEVATION A ELEVATION B ELEVATION C ELEVATION D ELEVATION E ELEVATION F SCALE 1:40

NOTES

- While every attempt has been made in preparation of this drawing to avoid mistakes, the maker cannot guarantee against human error. The contractor on the job must check all dimensions and other details and be responsible for the same.
- Unless otherwise mentioned all dimensions are in mm.
- Written dimensions to be followed. Do not scale any measurement from the drawings.
- Any discrepancy in this or any other drawings related to this drawing shall be brought to the notice of architects immediately.
- This drawing is to be read in conjunction with related structural and services drawing.

IMPORTANT NOTE

THIS DRAWING IS THE PROPERTY OF BAB ARCHITECTS & IS NOT TO BE COPIED, ISSUED, OR LOANED TO ANY THIRD PARTY FOR ANY PURPOSE OTHER THAN FOR WHICH IT HAS BEEN ISSUED.

LEGEND

EXTERNAL WALL - 230MM
INTERNAL WALL - 115MM
BEAM - 230 X 450 MM
COLUMN - 230 X 450MM

REVISION

PROJECT

SPARSH
RESIDENCE

CLIENT

DRAWN BY: SRUTHIRAJ
CHECKED BY: AR. PAVITHRA
APPROVED BY: AR. NEHA

DRAWING NAME:

TOILET DETAILS

SECOND FLOOR
ATTACHED TOILET

SCALE ORIENTATION

As Mentioned




ARCHITECT

**BAB
ARCHITECTS**


#123, 2ND FLOOR, 4TH CROSS, 3RD MAIN,
ABC LAYOUT,
BTM LAYOUT 2ND STAGE,
BANGALORE 560076
PH: 080 12345678, 9876543210
EMAIL: xyzarchitects@gmail.com

DRAWING NUMBER


AR- 01- DD- 001-R00

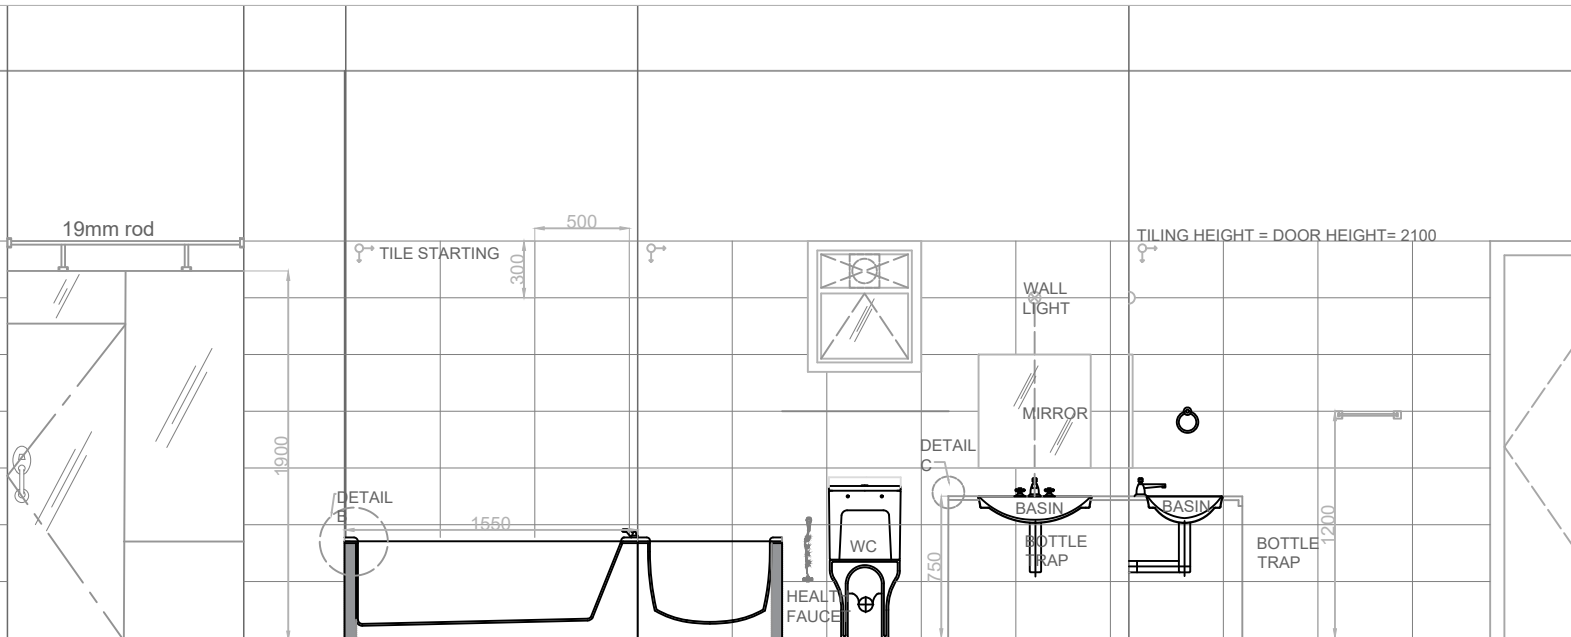


ELEVATION B ELEVATION C ELEVATION D ELEVATION E ELEVATION F

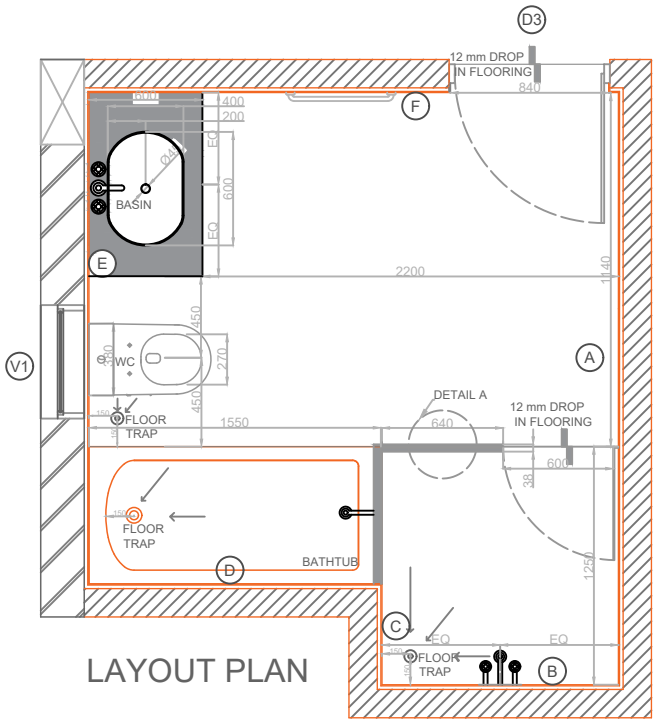


LAYOUT PLAN SCALE 1:40

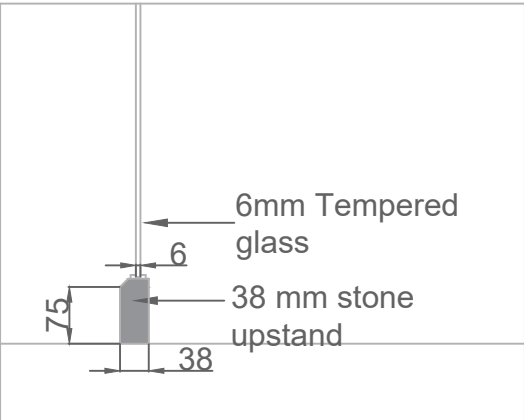


DETAIL A - SHOWER PARTITION
SCALE 1:10

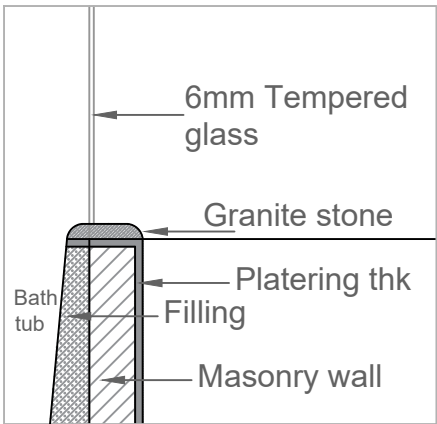







DETAIL B - BATHTUB
SCALE 1: 10

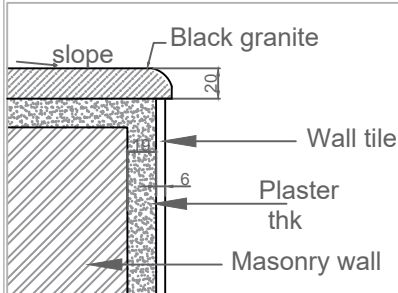


DETAIL C
SCALE 1:5

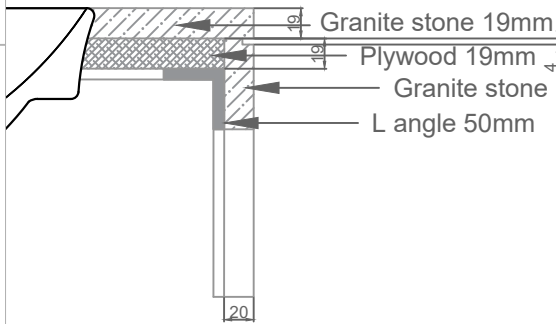


DETAIL D - WASHBASIN
SCALE 1:5

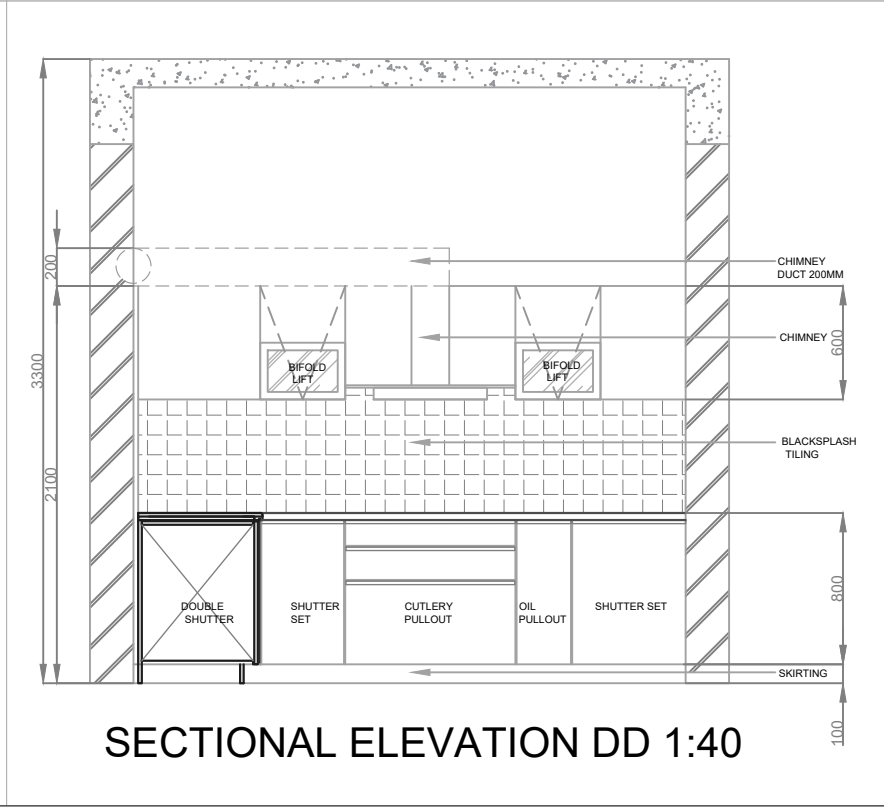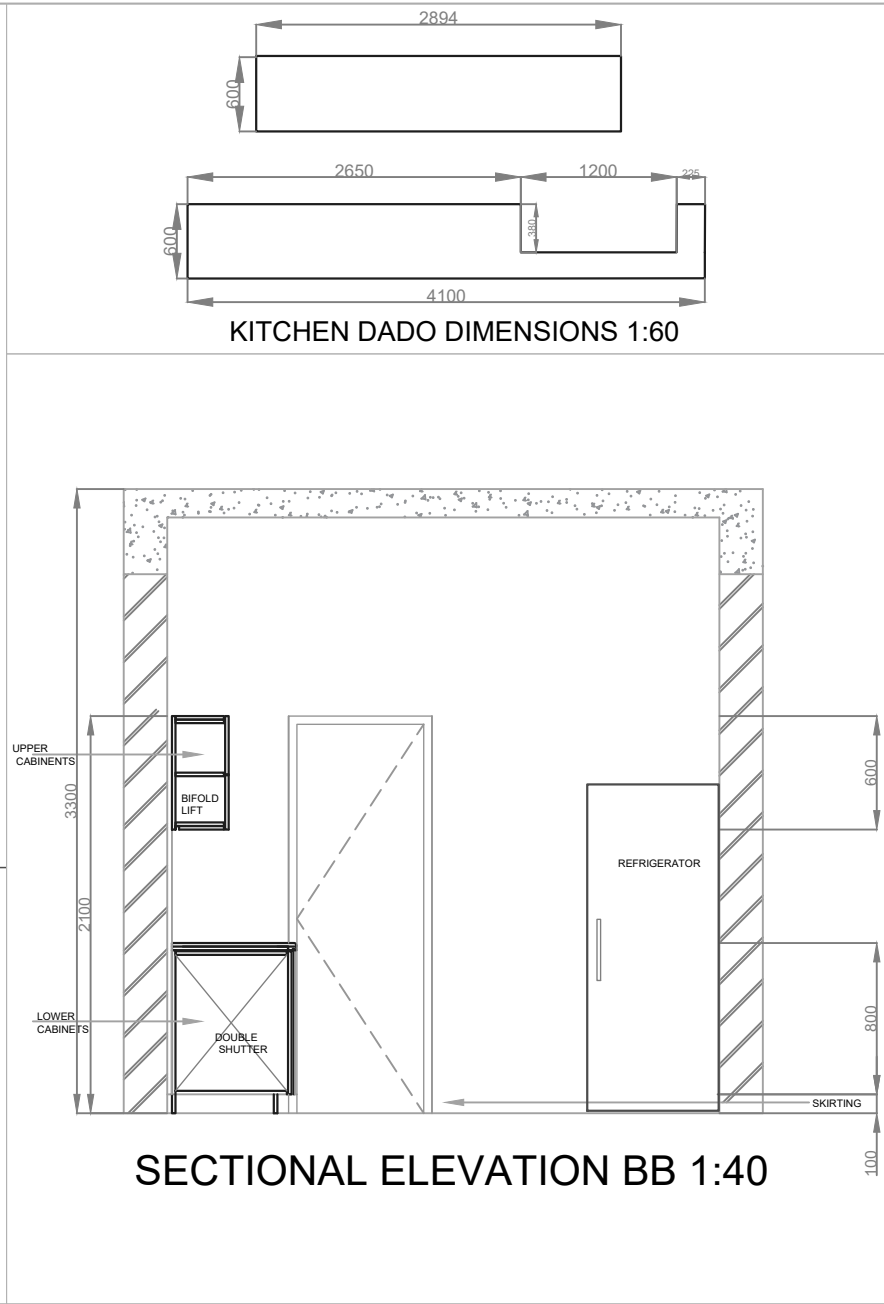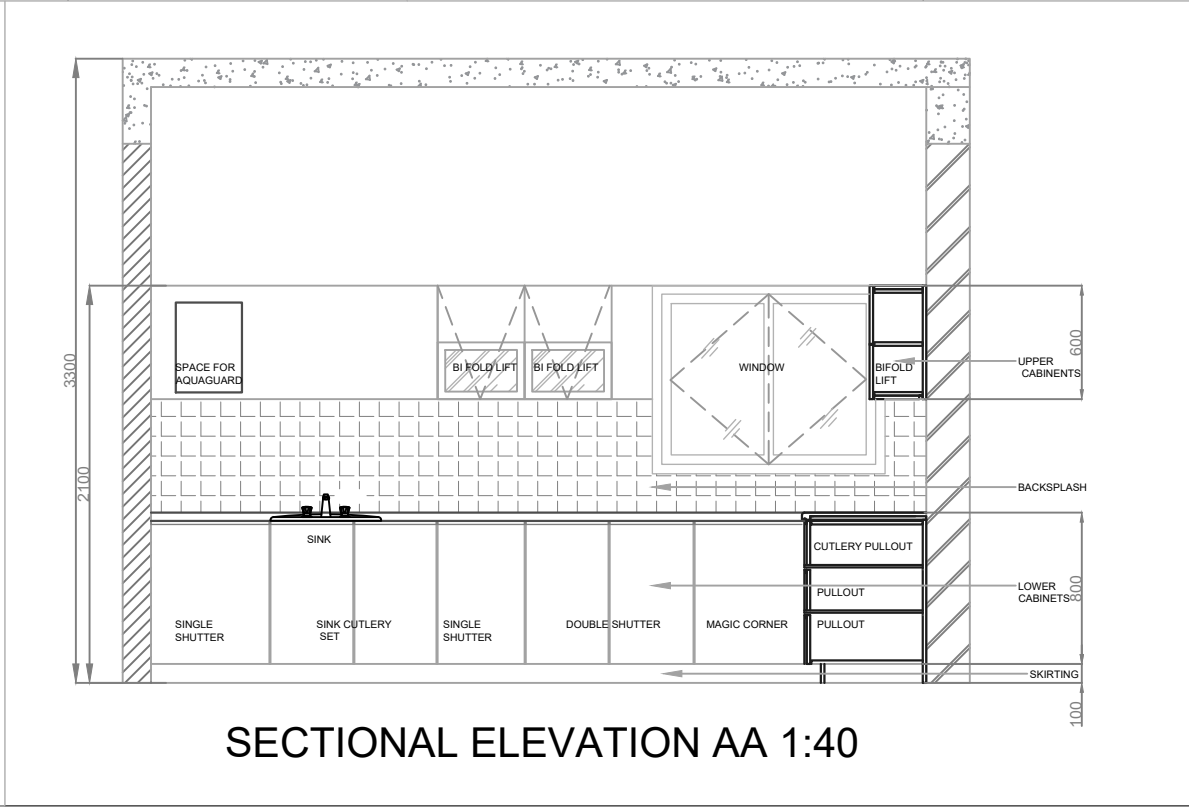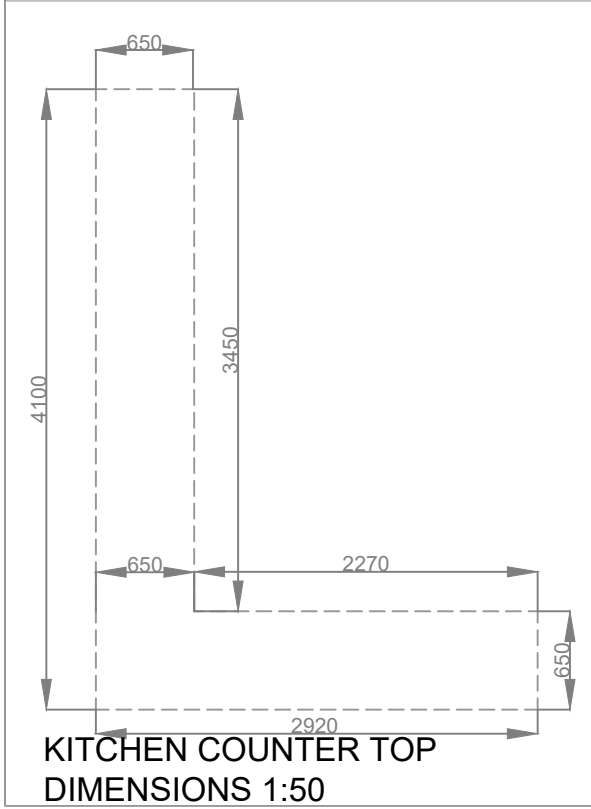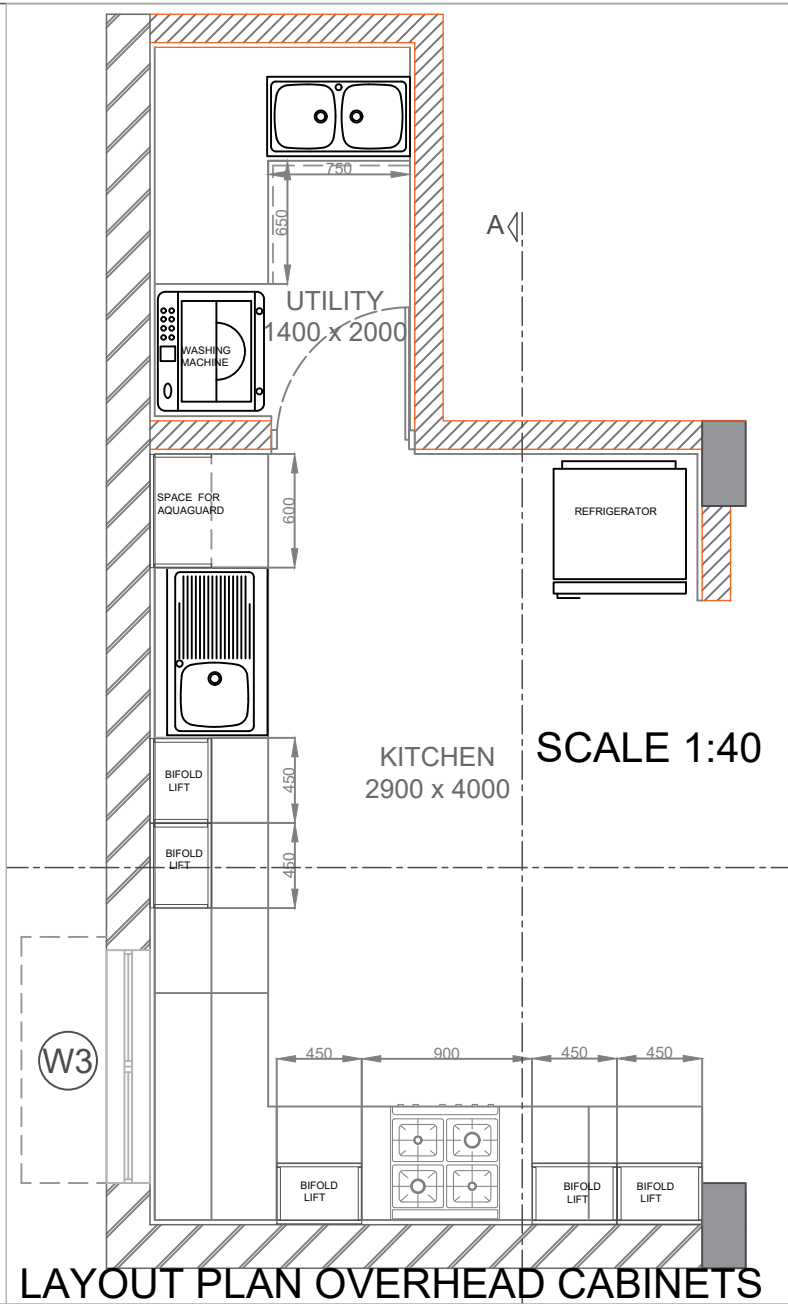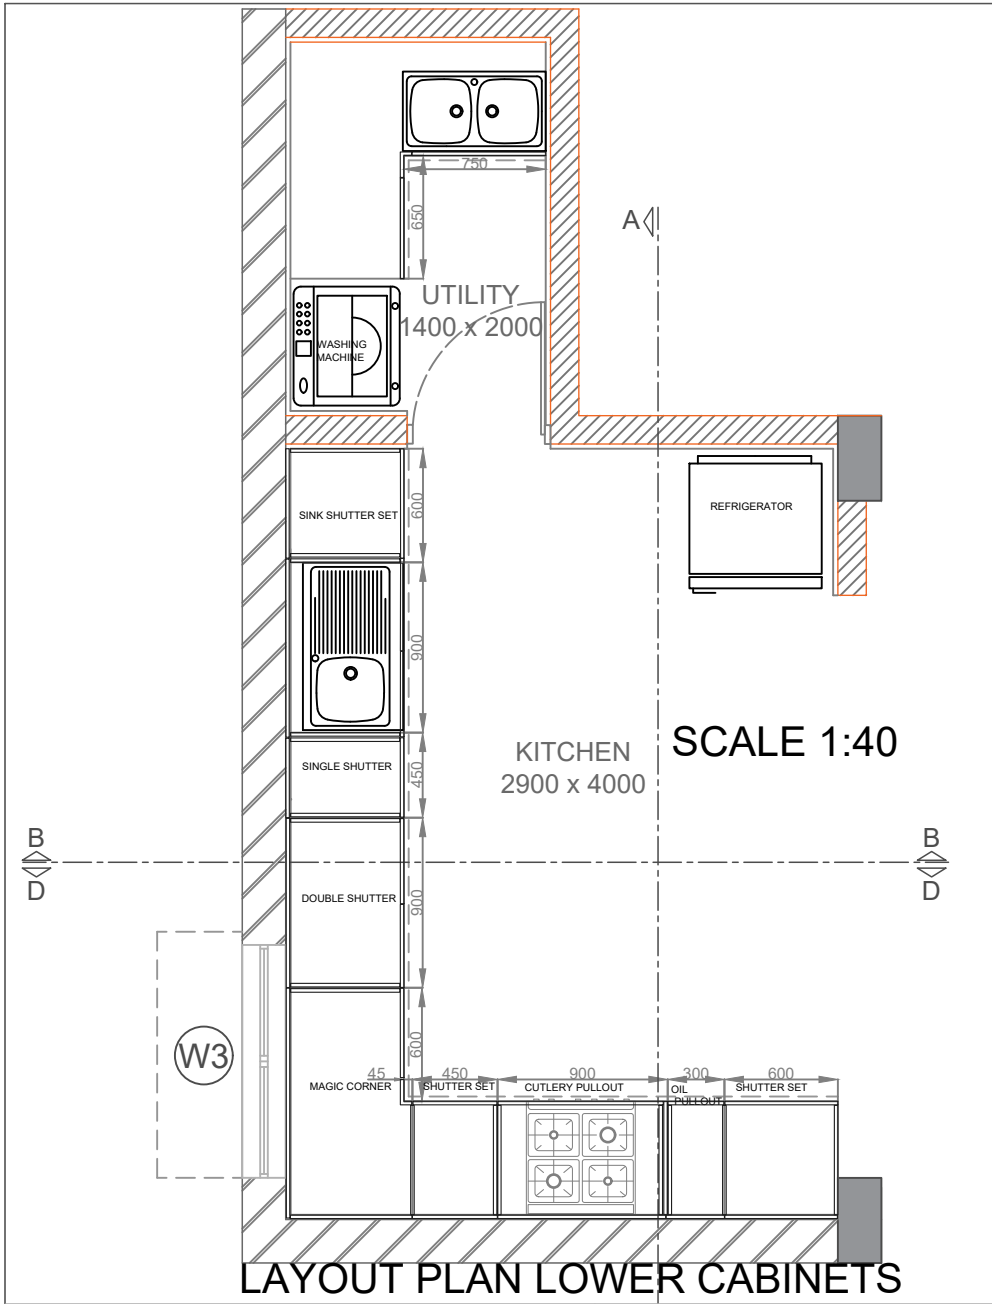


NOTES		
1. While every attempt has been made in preparation of this drawing to avoid mistakes, the maker cannot guarantee against human error. The contractor on the job must check all dimensions and other details and be responsible for the same.		
2. Unless otherwise mentioned all dimensions are in mm.		
3. Written dimensions to be followed. Do not scale any measurement from the drawings.		
4. Any discrepancy in this or any other drawings related to this drawing shall be brought to the notice of architects immediately.		
5. This drawing is to be read in conjunction with related structural and services drawing.		
IMPORTANT NOTE		
THIS DRAWING IS THE PROPERTY OF BAB ARCHITECTS & IS NOT TO BE COPIED, ISSUED, OR LOANED TO ANY THIRD PARTY FOR ANY PURPOSE OTHER THAN FOR WHICH IT HAS BEEN ISSUED.		
LEGEND		
EXTERNAL WALL - 230MM		
INTERNAL WALL - 115MM		
BEAM - 230 X 450 MM		
COLUMN - 230 X 450MM		
REVISION		
PROJECT		
SPARSH RESIDENCE		
CLIENT		
DRAWN BY: CHECKED BY: APPROVED BY:		
SRUTHIRAJ AR. PAVITHRA AR. NEHA		
DRAWING NAME:		
KITCHEN DETAIL		
SCALE		ORIENTATION
As Mentioned		N
ARCHITECT		
BAB ARCHITECTS		
#123, 2ND FLOOR, 4TH CROSS, 3RD MAIN, ABC LAYOUT, BTM LAYOUT 2ND STAGE, BANGALORE 560076		
PH: 080 12345678, 9876543210		
EMAIL: babarchitects@gmail.com		
DRAWING NUMBER		
AR- 01- DD- 002-R00		

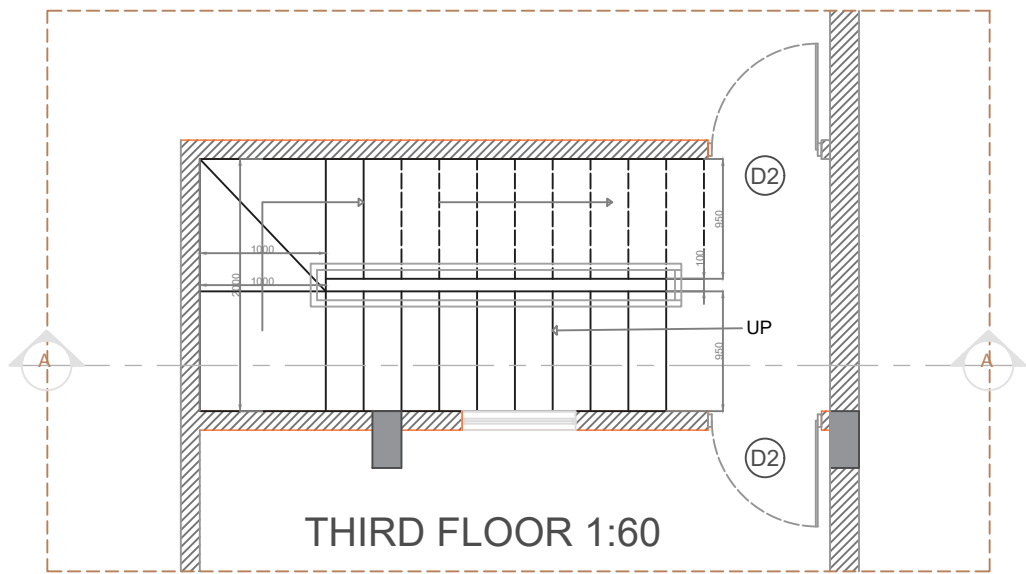


THIRD FLOOR 1:60

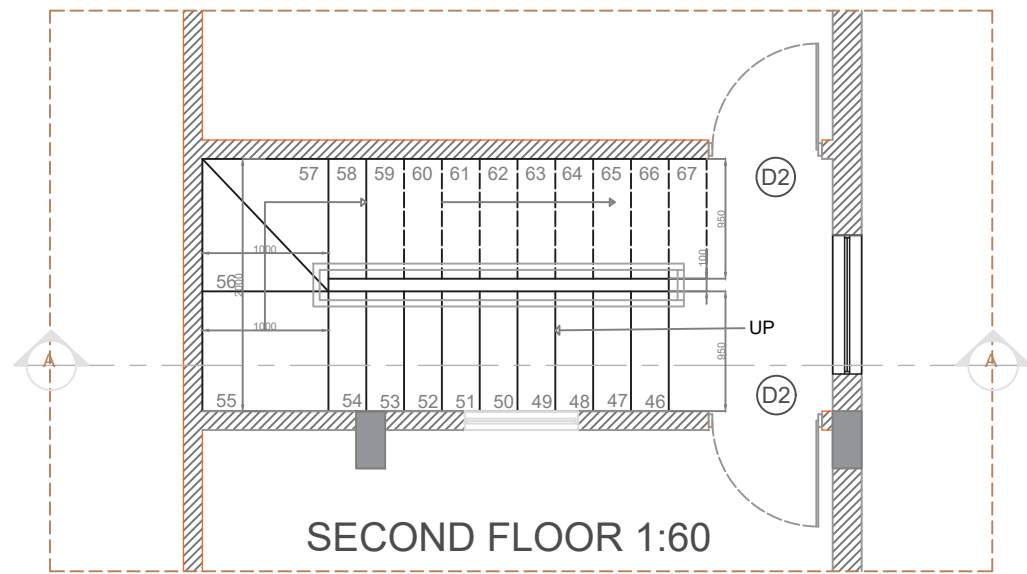


SECOND FLOOR 1:60

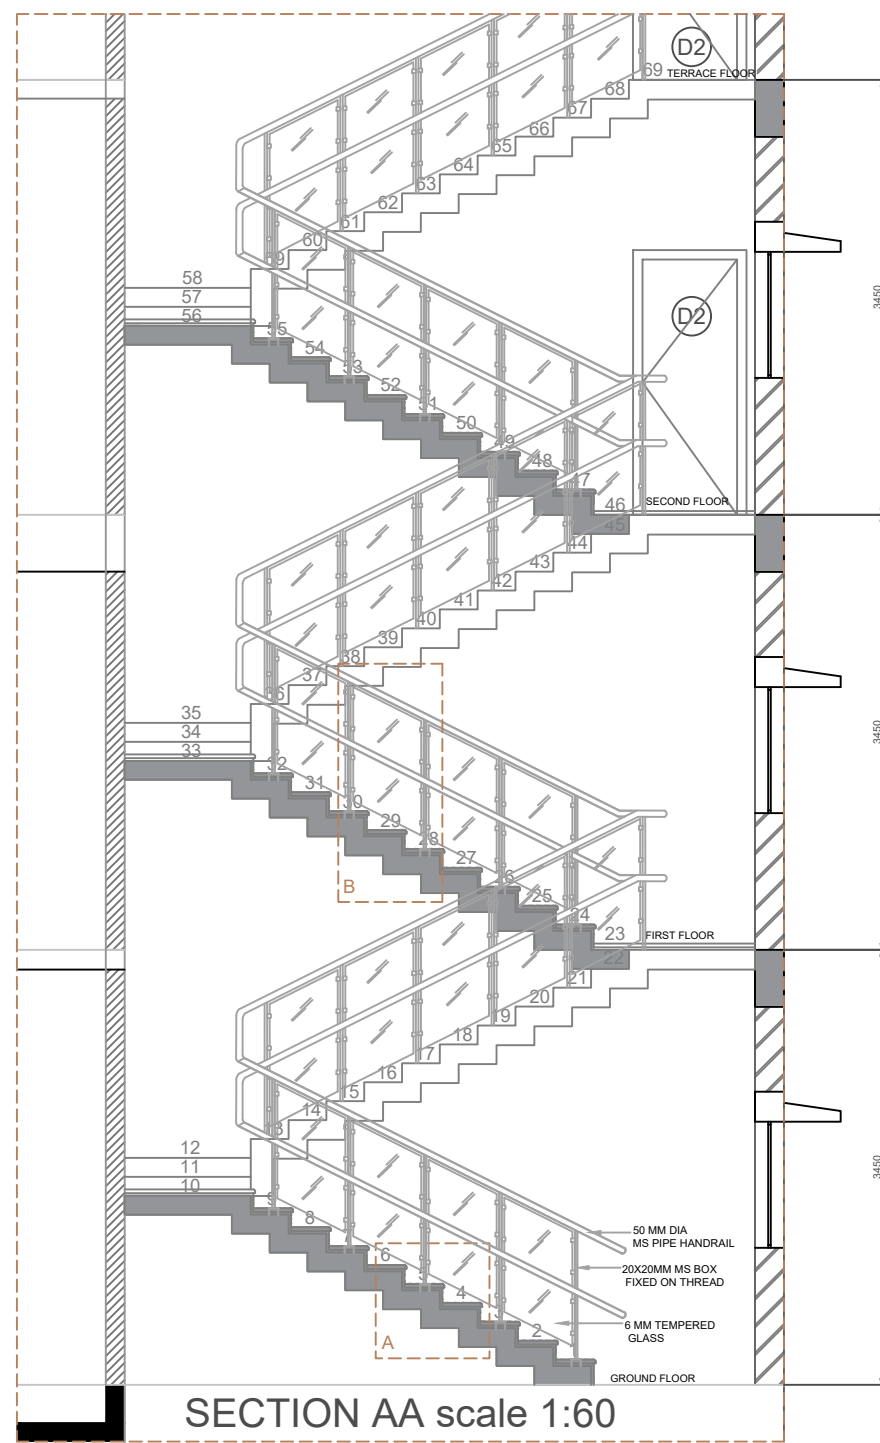


SECTION AA scale 1:60

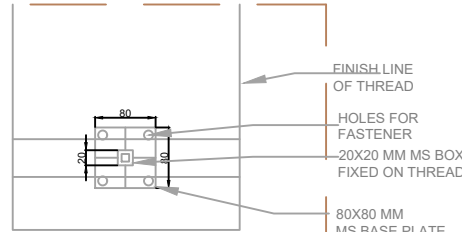


DETAIL OF BASE
PLATE FIXING 1:10

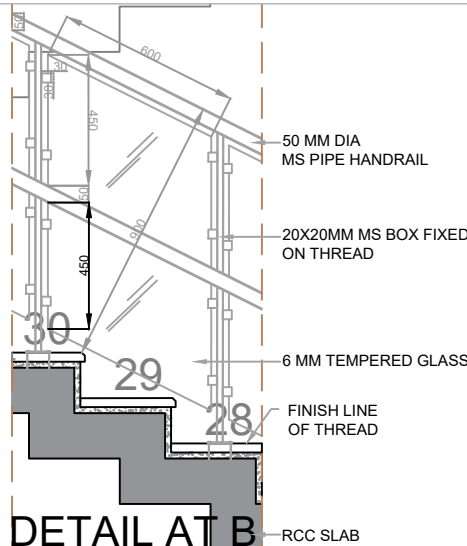


DETAIL AT B
scale 1:25

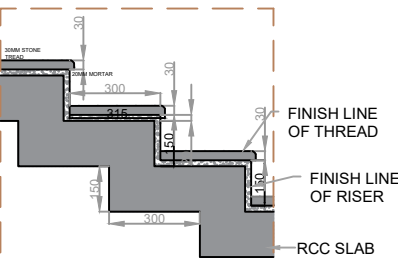

DETAIL AT A -
TREAD DETAIL

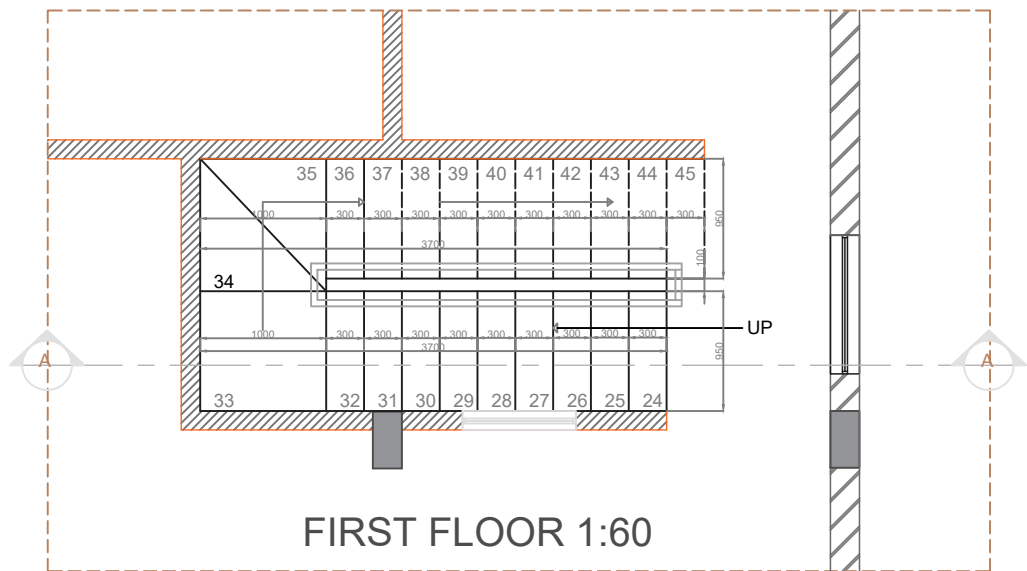

FIRST FLOOR 1:60

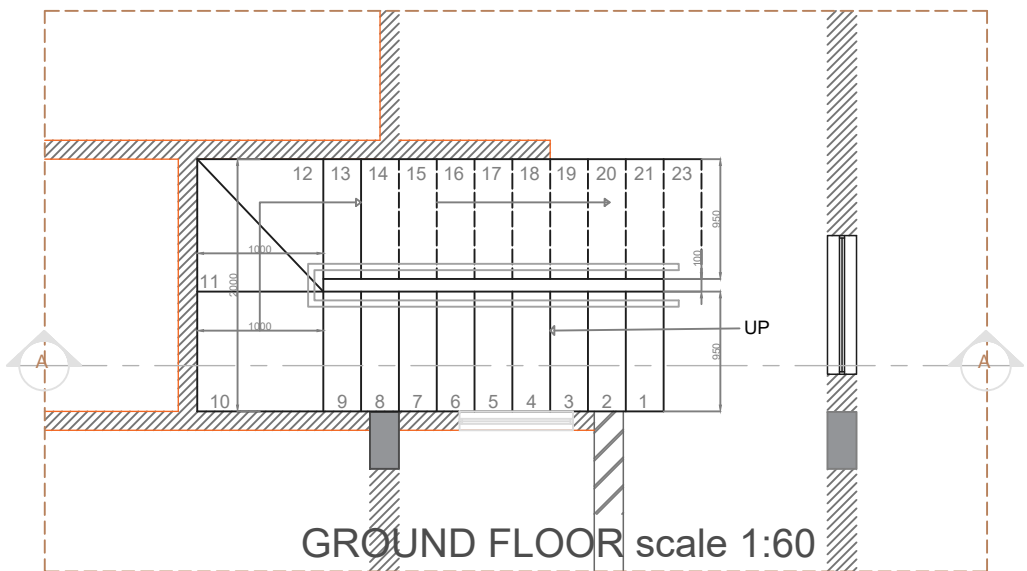

GROUND FLOOR scale 1:60

NOTES

1. While every attempt has been made in preparation of this drawing to avoid mistakes, the maker cannot guarantee against human error. The contractor on the job must check all dimensions and other details and be responsible for the same.
2. Unless otherwise mentioned all dimensions are in mm.
3. Written dimensions to be followed. Do not scale any measurement from the drawings.
4. Any discrepancy in this or any other drawings related to this drawing shall be brought to the notice of architects immediately.
5. This drawing is to be read in conjunction with related structural and services drawing.

IMPORTANT NOTE

THIS DRAWING IS THE PROPERTY OF BAB ARCHITECTS & IS NOT TO BE COPIED, ISSUED, OR LOANED TO ANY THIRD PARTY FOR ANY PURPOSE OTHER THAN FOR WHICH IT HAS BEEN ISSUED.

LEGEND

EXTERNAL WALL - 230MM	
INTERNAL WALL - 115MM	
BEAM - 230 X 450 MM	
COLUMN - 230 X 450MM	

REVISION

PROJECT

SPARSH
RESIDENCE

CLIENT

DRAWN BY:	CHECKED BY:	APPROVED BY:
SRUTHIRAJ	AR. PAVITHRA	AR. NEHA

DRAWING NAME:

STAIRCASE DETAIL

SCALE	ORIENTATION
-------	-------------

As Mentioned



ARCHITECT

**BAB
ARCHITECTS**

#123, 2ND FLOOR, 4TH CROSS, 3RD MAIN,
ABC LAYOUT,
BTM LAYOUT 2ND STAGE,
BANGALORE 560076
PH: 080 12345678, 9876543210
EMAIL: babarchitects@gmail.com

DRAWING NUMBER

AR- 01- DD- 003-R00